



CITY COUNCIL AGENDA

This meeting will be held in-person and virtual.

**25 Crescent Road
Greenbelt, MD 20770**

OR

**Virtual Participation
Zoom Webinar Attendees:**

**During "Petitions and Requests," please submit your request in writing via email to
questions@greenbeltmd.gov**

<https://us02web.zoom.us/j/89101745458?pwd=UnJ3ekl6dnhickZVVUIUQUUNqTjZSQ09>

Dial-in: 301 715 8592

Webinar ID: 891 0174 5458

Passcode: 218267

Monday, June 3, 2024

7:30 PM

I. ORGANIZATION - 15 minutes (7:30 - 7:45 p.m.)

1. Call to Order
2. Roll Call
3. Meditation and Pledge of Allegiance to the Flag
4. Petitions and Requests
5. Consent Agenda - Approval of Staff Recommendations (Items on the Consent

Agenda [marked by *] will be approved as recommended by Council and staff, subject to removal from the Consent Agenda by Council.)

6. Approval of Agenda and Additions

II. COMMUNICATIONS - 30 minutes (7:45 - 8:15 p.m.)

7. Presentations

7a. Small Cities Month Proclamation

Suggested Action:

The National League of Cities (NLC) has declared June as Small Cities Month.

Councilmember Silke I. Pope, member of the Small Cities Steering, will accept the proclamation.

[Small Cities Month.pdf](#)

*8. Minutes

Suggested Action:

* Work Session - July 12, 2023

* Work Session - August 2, 2023

[WS230712.pdf](#)

[WS230802.pdf](#)

8a. Statement for the Record - Closed Session - May 22, 2024

Suggested Action:

Reference: Statement for the Record, May 22, 2024

Closed Session of May 22, 2024: The following motion is needed: In accordance with the General Provisions Article, Section 3-06(C)(2) of the Annotated Code of the Public General Laws of Maryland. I move that the minutes of tonight's meeting reflect that Council met in closed session on Wednesday, May 22, 2024, at 8:38 p.m., in the Municipal Building Library and via Zoom. Council held this closed meeting in accordance with Section 3-305(b)(1)(8) of the General Provision Article of the Annotated Code of the Public General Laws of Maryland 1) to discuss the appointment, employment, assignment, promotion, discipline, demotion, compensation, removal, resignation, or performance evaluation of appointees, employees, or officials over whom it has jurisdiction; or any other personnel matter that affects one or more specific individuals; and 2) to consult with staff, consultants, or other individuals about pending or potential litigation.

The purpose of this meeting is 1) to address personnel and legal matters over and 2) to consult with staff about pending or potential litigation.

Vote to close session:

Ms. Knesel - Yes
Ms. McKinney - Yes
Ms. Pompei - Yes
Ms. Pope - Yes
Mr. Roberts - Yes
Ms. Weaver - Yes
Mayor Jordan - Yes

Staff members present: Josué Salmerón, City Manager

Other individuals were in attendance: None

Council took the following actions: Council agreed to hold formal evaluation for City Manager in mid-September and agreed to seek quotes for an outside consultant to assist with evaluation process.

[Closed Session Form_05.22.24.pdf](#)

9. Administrative Reports

Suggested Action:

Reference: This link will display the weekly report for the City Manager and City Departments

https://www.greenbeltmd.gov/government/city-administration/city-manager-s-office/weekly-reports/-folder-1543#docan2352_4054_3510

*10. Committee Reports

III. LEGISLATION - 60 minutes (8:15 - 9:15 p.m.)

11. FY 2025 Budget Adoption

Suggested Action:

The City Council has completed its budget process which began when the proposed fiscal year 2025 budget was presented to Council on March 25th. Since then, Council has held nine public work session to consider the budget. On April 22nd and May 29th, the City Council held a public hearing in accordance with the City Charter requirements. A list of changes was prepared based on Council discussion at the final budget review work session on May 15th. The budget is now ready for adoption. The City Charter requires that the budget be adopted by June 10th for the fiscal year starting July 1st.

Included in Council's packet is a memo listing the changes that have been

suggested to the budget as it was proposed on March 25th, Council should vote on each of these changes and then on the new total. Once the changes have been approved, Council can proceed to the next item of business, the ordinance to appropriate the funds included in the budget.

[Changes to FY2025 Budget - for Budget Adoption June 3 2024 - 5-30-2024.pdf](#)

[FY2025 - Budget Changes by Department for June 3rd Meeting - 5-30-2024.pdf](#)

12. An Ordinance to Adopt the General Fund, Building Capital Reserve Fund, Cemetery Fund, Debt Service Fund, Replacement Fund, Special Project Fund, Green Ridge House Fund, Capital Projects Fund, Community Development Block Grant Fund, and Greenbelt West Infrastructure Fund Budgets for the City of Greenbelt, Maryland, to Appropriate Funds and Establish Real Estate and Personal Property Tax Rates for the Fiscal Year 2025 Beginning July 1, 2024, and including June 30, 2025.
 - 1st Reading, Suspension of the Rules
 - 2nd Reading, Adoption

Suggested Action:

Reference: Ordinance

Section 51 of the City Charter states that "immediately upon adoption of the budget, the City Council shall adopt an ordinance appropriating funds for the ensuing fiscal year. Funds shall be appropriated to each of the various departments, offices, agencies or functions in accordance with the adopted budget. The appropriation ordinance shall also include a summary of estimated income for the ensuing fiscal year in accordance with the adopted budget and shall levy all property and other taxes required to realize the income estimated."

Having amended the City Manager's proposed budget, Council now must introduce an ordinance to adopt the budget, appropriate funds, and establish tax rates for real and personal property for FY 2025. All funds have been incorporated into one ordinance.

It is recommended that Council introduce the ordinance, suspend the rules, and adopt the ordinance at this meeting.

Note: Per Council's Standing Rules, six (6) votes in affirmative are needed in order to suspend the rules.

[FY2025 Budget Adoption Ordinance.pdf](#)

IV. OTHER BUSINESS - 60 minutes (9:15 - 10:15 p.m.)

13. Authorizing City Manager to execute Laserfiche Annual Maintenance Contract
Suggested Action:

Reference: City of Greenbelt - 31658

The City of Greenbelt's current subscription to Laserfiche, a document management system, is set to expire in June 2024. Given the considerations of cost and underutilization, the City plans to transition away from Laserfiche to more integrated systems that better meet our evolving needs. Consequently, a one-year renewal has been proposed. This limited renewal is specifically designed to support the Human Resources Department, Finance Department, and the City Manager's office as they transfer documents and workflows to new platforms.

Transition Plan: The transition will involve moving to SharePoint for document management and workflows, integrate with the Edmunds Financial System for financial processes, and adopting a new Human Resources Information System (HRIS) which will enhance human resources management across the City. These platforms will provide superior integration of documents with department-specific workflows, improving efficiency and accessibility.

System Capabilities:

- SharePoint: Facilitates document sharing and real-time collaboration across various departments, enhancing workflow automation and data management.
- Edmunds Financial System: Integrates financial records and processes, ensuring greater accuracy and real-time financial reporting.
- HRIS (Human Resources Information System): Streamlines HR processes, centralizes employee data, and improves compliance tracking and reporting.

Renewal Quote Details: For the interim period, while transition activities are underway, the renewal quote for Laserfiche includes:

- Five Professional User Subscriptions
- Total proposed cost for this renewal is \$13,125.00.

Staff Recommendation:

Given the strategic shift towards more integrated and efficient platforms, staff recommends the approval of this one-year Laserfiche renewal quote by the Council. This approval will ensure that the City maintains continuous support and service during the transition period, thereby minimizing disruptions and securing data integrity.

[City of Greenbelt - 31658 - LFCLOUDPRORENEWALESTIMATE \(FINAL\).pdf](#)

14. Presentation of Comcast Franchise Agreement

Suggested Action:

Mayor Jordan requested this item be added to the agenda.

The proposed 10-year renewal agreement, diligently negotiated since Comcast's last

agreement entered "hold over" status in 2015, aims to secure a robust franchise that aligns with the best practices nationally and protects the interests of Prince George's County, City of Greenbelt and participating Municipalities.

Key Points from the Franchise Agreement:

- The franchise fee remains at 5% of Comcast's gross revenues.
- PEG (Public, Educational, and Governmental) support is also maintained at 3% of gross revenue.
- Buildout commitments have been enhanced, ensuring service extensions are more accessible to new communities, with Comcast required to build out to any area with at least 20 homes per mile.
- High Definition (HD) upgrades for PEG channels will be implemented, ensuring high-quality public content delivery.

No Action need from Council, however, agreement is pending the Mayor's Signature.

Council approved the Franchise Agreement by ordinance in November of 2022.

[City of Greenbelt franchise agreement for signature 5-23-24.pdf](#)

[Presentation_to_PMs_of_Comcast_Renewal_Proposal__final__40824272.1_-c1.pdf](#)

15. Authorizing the City Manager to Redistribute Capital Funds and Authorize Concrete Projects in the Greenspring Communities

Suggested Action:

Reference: Memorandum - B. Kim - 05.30.2024

Greenspring 1 Construction Estimate

Greenspring 1 Inner Circle Construction Estimate

Greenspring 2 Construction Estimate

Green Crescent Construction Estimate

As an update to FY24 approved capital projects, specifically regarding the asphalt/roadworks and miscellaneous concrete. Historically the total sum allocated for these two-line items has been combined, reflecting the best estimates available at the time of submission. That being said, asphalt has trended downward while concrete has increased. We have additional concrete works to perform, as such it is our plan to leverage the remaining funds available (\$227,989.69) to complete the required works.

The contractor chosen to perform the work is VMP who currently serves as our prime contractor for all roadworks and major concrete efforts. They have competitively bid and were awarded a PG County Roadworks Contract 952-H (D)/A which we intend to ride. They most recently completed CDBG PY49 which required audited payroll

receipts that fell well above the current livable wage requirements.

Staff is seeking Council's authorization for the City Manager to approve redistribution of funds from Street Survey Project to Miscellaneous Concrete and utilize approximately \$200,000.00 to address concrete remediation works in and around Greenspring I/II.

[24.05.30_Memo_Approval_Additional_Concrete.pdf](#)

[24.05.30_FY_2024_Greenspring_1.pdf](#)

[24.05.30_FY_2024_Greenspring_1_Inner_Circle.pdf](#)

[24.05.30_FY_2024_Greenspring_2.pdf](#)

[24.05.30_FY_2024_Green_Crescent.pdf](#)

16. Council Activities

17. Council Reports

*18. Meeting

[meetings.pdf](#)

*19. Stakeholder List

[Stakeholder Schedule.pdf](#)

*20. T-Mobile request for a 110' Temporary Monopole at Standpipe Property

Suggested Action:

Reference: Plans

APB Minutes, 5/1/24

Example temporary monopole image

NB+C, on behalf of T-Mobile, has applied for a City permit to install a temporary 110' monopole at 211 Ridge Road and associated right-of-way. The City Council held a work session on April 3, 2024, to discuss the plans. The temporary relocation is expected to be for a period of around 24 months and is necessary to retain cell coverage in the area, as T-Mobile is required to remove its existing equipment from the WSSC Standpipe during WSSC's rehabilitation project. NB+C worked closely with City staff to revise its initial plans to minimize/avoid tree root impacts and provide fencing. The Advisory Planning Board reviewed the plans and concurred with the plans as presented. Concerns raised regarding traffic control, pedestrian safety, limits of disturbance, hours of work, and avoiding impacts to adjacent residential properties will all be addressed as part of the City's required pre-construction conference with NB+C representatives and the Contractor. City staff will monitor the installation work closely to ensure approved plans are being adhered to

and the contractor is staying within the City's property/right-of-way.

Staff recommends City Council support the request with the following conditions:

1. NB+C receives approval from the Prince George's County Telecommunications Committee prior to the issuance of the City's permit; and
2. The City's arborist needs to review and approve tree trimming operations; and
3. NB+C agrees to restore the site to its original condition; and
4. NB+C agrees to a close out inspection with the City's arborist to ensure the hickory tree located adjacent to the WSSC fence line was not negatively impacted by soil compaction.

[7WAS088A-A and E_FCDs_RELO_FINAL_V0_04.23.24.pdf](#)

[Approved 05.01.2024 APB Minutes.pdf](#)

[Example_Image_of_Temporary_Monopole.pdf](#)

***21. Resignation from Advisory Board/Committee**

Suggested Action:

Reference: Email - C. Jackson - 05.16.2024

Letter - P. Higgins - 05.23.2024

Chiquita Jackson has submitted her resignation from the Community Relations Advisory Board (CRAB).

The Chair of the Public Safety Advisory Committee (PSAC) sent a letter to the Council regarding a member who has not attended meetings in several months and has not responded to any correspondence.

Approval of this item on the consent agenda will indicate the Council's intent to accept Ms. Jackson's resignation and to remove Mr. Ottina with regret.

***22. Reappointment to Advisory Board/Committee**

Suggested Action:

Reference: Reappointment Survey

Robert Trumbule has expressed his willingness to continue serving on the Advisory Committee on Trees (ACT), and Rhema Bjorkland has also expressed her willingness to continue serving on the Greenbelt Advisory Committee on Environmental Sustainability (Green ACES).

Approving this item on the consent agenda will indicate the Council's intention to reappoint Mr. Trumbule and Ms. Bjorkland to a new term.

City Council Agenda Item Report

Meeting Date: June 3, 2024

Submitted by: Shaniya Lashley-Mullen

Submitting Department: Administration

Item Type: Proclamation

Agenda Section: COMMUNICATIONS - 30 minutes (7:45 - 8:15 p.m.)

Subject:

Small Cities Month Proclamation

Suggested Action:

The National League of Cities (NLC) has declared June as Small Cities Month.

Councilmember Silke I. Pope, member of the Small Cities Steering, will accept the proclamation.

Attachments:

[Small Cities Month.pdf](#)

PROCLAMATION

WHEREAS, the National League of Cities President and the National League of Cities Small Cities Council have declared June as "Small Cities Month"; and

WHEREAS, small cities and towns under 50,000 population are the home town to millions of Americans and constitute the vast majority of municipalities across the United States; and

WHEREAS, small cities and towns strive to strengthen their communities through the provision of services and programs to improve the quality of life for all citizens; and

WHEREAS, the federal government and state government are essential partners in the success of small cities and towns, and must be encouraged to continue to support programs and legislation that strengthen small communities; and

WHEREAS, organizations, businesses, and citizens are also partnering in the success of small cities and towns, and must be encouraged to grow their efforts to make small communities a viable choice for people to live; and

WHEREAS, during these challenging economic times, the need for a renewed intergovernmental partnership to support essential public services is more important than ever to ensure the safety and growth of small-town America; and

WHEREAS, Councilmember Silke I. Pope is a current member of the NLC Small Cities Council Steering Committee; and

NOW, THEREFORE, I, Emmett V. Jordan, by the authority vested in me by the residents and City Council of Greenbelt, do hereby proclaim June to be

Small Cities Month

in Greenbelt and encourage our legislators, organizations, businesses, and residents to recognize this event and to work together throughout the year to invest in small cities and towns to better the lives of all residents.

IN WITNESS WHEREOF, I have hereunto
set my hand and caused the Seal of the City
of Greenbelt, Maryland, to be affixed this
3rd day of June 2024.

EMMETT V. JORDAN, Mayor

ATTEST: Bonita Anderson, City Clerk

WORK SESSION OF THE GREENBELT CITY COUNCIL was held Wednesday, July 12, 2023, to meet with the chairpersons of the City Advisory Groups.

Mayor Jordan started the meeting at 7:31 p.m. The meeting was held in the Council Chambers of the Municipal Building, 25 Crescent Road, and virtually via Zoom.

PRESENT WERE: Councilmembers Colin A. Byrd (virtual), Judith F. Davis, Ric Gordon, Silke I. Pope, Rodney M. Roberts, Kristen L. K. Weaver, and Mayor Emmett V. Jordan.

STAFF PRESENT WERE: Tim George, Interim City Manager; and Shaniya Lashley-Mullen, Deputy City Clerk.

ALSO PRESENT WERE: Janet Mirsky, Advisory Committee on Education (ACE); Charles Jackman, Advisory Committee on Trees (ACT); Benjamin Friedman, Advisory Planning Board (APB); Kristin Stenson, Arts Advisory Board (AAB); David Whaples, Board of Appeals (BoA); Steven Gilbert, Board of Elections (BoE); Richard Ransom, Community Relations Advisory Board (CRAB); Bob Rudd, Employee Relations Board (ERB); David Shapiro, Ethics Commission (EC); Donna Hoffmeister, Forest Preserve Advisory Board (FPAB); John Lippert, Greenbelt Advisory Committee on Environmental Sustainability (Green ACES); Jacob Chesnutt, Park and Recreation Advisory Board (PRAB); Peggy Higgins, Public Safety Advisory Committee (PSAC); Mary Wade, Senior Citizens Advisory Committee (SCAC); and others.

Mayor Jordan began the work session with introductions and asked the Chairs to provide how many members were on the Boards/Committees and if there were any vacancies.

Mr. Friedman reported one vacancy on the seven-member Advisory Planning Board.

Ms. Hoffmeister reported one vacancy on the nine-member Forest Preserve Advisory Board.

Mr. Jackman reported no vacancies on the three-member Advisory Committee on Trees.

Mr. Lippert reported three vacancies on the 11-member Greenbelt Advisory Committee on Environmental Sustainability.

Ms. Mirsky reported three vacancies on the nine-member Advisory Committee on Education.

Mr. Shapiro reported that there were no vacancies on the five-member Ethics Commission.

Mr. Rudd reported one vacancy on the five-member Employee Relations Board.

Ms. Wade reported three vacancies on the 11-member Senior Citizens Advisory Committee.

Ms. Higgins reported no vacancies on the seven-member Public Safety Advisory Committee.

Mr. Chesnutt reported three vacancies on the nine-member Park and Recreation Advisory Board.

Ms. Stenson reported three vacancies on the 11-member Arts Advisory Board.

Mr. Gilbert reported two vacancies on the seven-member Board of Elections.

Mr. Ransom reported one vacancy on the eight-member Community Relations Advisory Board.

Mayor Jordan asked the Chairs to provide an update on the boards/committees.

Mr. Rudd, ERB, noted that the Board had heard more cases this year than in previous years. Mr. Rudd explained the Board's challenges, which included scheduling, recommending action items to close loopholes, and training manuals. He advised the Board meets as needed or every three or four months. Mr. Rudd stated that the Board submits reports to Council after the Board hears a case. The Board makes recommendations, but Council is the final arbitrator.

Ms. Wade, SCAC, noted that in September the Committee had an open forum for seniors to discuss any concerns and suggest solutions. A report was submitted to Council for review. During Greenbelt Day, the Committee had a Not for Seniors Only open forum, "Don't Get Scammed." Ms. Wade advised that the Committee meets monthly.

Mr. Gilbert, BoE, provided an update on this year's election, which will include no voting machines; all voters will receive paper ballots. The Board will also encourage mail-in voting as well as early voting the weekend before Tuesday, November 7th, Election Day. He stated that the Board will be meeting regularly from now until December. Ms. Davis commended the Board for all its hard work getting new vendors and revising the procedures while being short members. She stated that voters can vote at any precinct this year. Mr. Gilbert informed Council that the Board worked to address and resolve any issues that occurred during the 2021 Election.

Mr. Friedman, APB, provided an update which included reviewing the 7010 Greenbelt Road Project, the Bike/Pedestrian Master Plan, and the Neighborhood Design Center plans for Greenbelt Station. He noted turnover of the staff liaison. Mr. Friedman asked Council if Boards/Committees could discuss issues that come to their attention via the public or a Board/Committee member.

There was a discussion regarding the autonomy of the Boards/Committees. Ms. Davis requested that the staff liaisons be made aware that the Boards/Committees can bring their own ideas before Council for discussion and possible approval.

Ms. Hoffmeister, FPAB, stated that the Board completed the Greenbelt Forest Preserve Master Trail Plan. She asked Council about the status of the Stream Naming Report submitted in 2021. Ms. Davis replied staff is working on the process of naming the stream. Ms. Hoffmeister informed Council of one of the Board's challenges: teenagers riding bikes and cutting down things within the Forest Preserve. Based on a question asked by Ms. Davis, Ms. Hoffmeister answered that signage needed to be installed at the entrances to the Preserve tracts. Ms. Davis suggested that the Board follow up on this signage.

Mr. Jackman, ACT, provided an update which included assisting City staff with reviewing eleven Tree Canopy Grant applications and working on a Tree Species List.

Mr. Lippert, Green ACES, provided an update which included encouraging Council to pass the Bring Your Own Bag Ordinance and educating the public until the ordinance goes into effect on January 1st, 2024. On behalf of the Committee, Mr. Lippert thanked Council for the \$1,000 to purchase 300 organic cotton bags. The bags will be distributed to low-income Greenbelters. He advised that another Green Team mission was to get the City of Greenbelt re-certified as a Sustainable Maryland Certified Municipality which was just done on June 30th. A city needs to be re-certified every three years. There was a discussion regarding the certification process.

Mr. Lippert stated that the Committee is working on the next Electric Vehicle (EV) Event in Greenbelt West or Central Greenbelt.

Abigail Taylor, a Greenbelt resident, asked whether there were any plans to distribute the canvas bags. Mr. Lippert responded that the Committee is working on logistics.

Ms. Higgins, PSAC, provided an update which included submitting a report to Council regarding the residents' responses to its online survey and five community forums; meeting with Chief Ray, Greenbelt Volunteer Fire Department and the Hyattsville Public Safety Committee; and reviewing the Greenbelt Police Department's General Orders. PSAC is in the process of reviewing and updating its 2017 Security Camera Report. She suggested that there should be a police officer as a staff liaison to PSAC.

Ms. Mirsky, ACE, provided an update which included the Student and Teachers Awards events, meeting annually with principals and PTA presidents, and completing grants issued before the pandemic. She advised that in the future, ACE would be giving Block Grants, which the principals prefer. Ms. Mirsky informed Council that the Committee is assisting City staff in reviewing the Education Scholarship Grants.

Mayor Jordan suggested that ACE host a meet and greet for the new Superintendent of the Prince George's County Public Schools, Mr. House. Ms. Mirsky said she would follow up with the Committee.

Mr. Ransom, CRAB, provided an update which included completing referrals from Council, such as its City Employees Union Report and Non-Citizen Voting Report. There have been many turnovers within the Board. He stated that the Board has been working on firearm safety. Mayor Jordan suggested that firearm safety could be discussed during a Four Cities Meeting.

Mr. Shapiro, EC, provided an update which included reviewing Financial Disclosure reports. He explained that the Commission has been waiting for a response from the City Solicitor, Mr. DeLoach, regarding changes to the Financial Disclosure Forms. Mr. Shapiro asked Council if the Commission could make the suggested changes to the Financial Disclosure Forms and submit the changes to Mr. DeLoach. Ms. Davis suggested that the Commission hold off on the changes to the form before the election. She stated that she had asked, at a previous meeting, should a retiring Councilmember submit a final Financial Disclosure Form.

Ms. Weaver suggested that, before the election, a training session be offered to new candidates about how to fill out required forms. Mr. Shapiro stated that he would follow up with the Commission.

Mr. Whaples, BoA, said the Board meets as needed and had reviewed an appeal. Mr. Whaples explained that the Board was looking for an additional member.

Mr. Chesnutt, PRAB, stated that the Board meets monthly virtually and takes a recess during July and August. Mr. Chesnutt advised that the Board had participated in and provided recommendations on the Neighborhood Design Center Community Engagement for Greenbelt Station. On behalf of the Board, Mr. Chesnutt thanked Council for funding ballfield improvements, an addition to the Springhill Lake Recreation Center, Greenbelt Station Central Park improvements, and the Buddy Attick Park Master Plan.

Ms. Stenson, AAB, summarized the reports the Board had submitted, including those about the Arts Mixer and Arts Crawl. Ms. Stenson stated that the next Arts Crawl would be on October 1st. She advised that the Board would develop an outreach to arts programs on grant writing. Ms. Stenson informed Council that the Board requested space be made for Arts activities in the East Wing of the Community Center.

Based on a question by Mayor Jordan, Ms. Stenson answered that there was a discussion at the Arts Mixer regarding having the Roosevelt Center designated as an Arts District. She explained that the City would have to pay to become an Arts District and that Historic District was a better designation for the City.

Ms. Stenson advised that the Board was working on a Signage Report and would provide recommendations to Council on public art.

There was a discussion regarding Board/Committee Reports, referrals, and follow-ups. Mayor Jordan suggested that the Chairs and staff liaisons of the Boards/Committees keep the referral and report spreadsheet current. Mr. Shapiro suggested that if Council makes a referral to a Board/Committee, Council should explain in detail what it wanted. Ms. Weaver suggested that the Board/Committee reports have actions listed with a clear, detailed timeframe.

Mayor Jordan inquired whether the Chairs saw a great value in training.

Mr. Rudd stated there had been an issue communicating with Council that the ERB had been asking departments and the administration to update procedural manuals promptly.

There was a discussion regarding recruitment. Mayor Jordan suggested having an open house or a meet and greet. Ms. Davis suggested having the Boards/Committees write articles for the Greenbelt News Review. Ms. Stenson and Ms. Pope suggested having tables at the Greenbelt Labor Day Festival during Information Day. Ms. Mirsky suggested that the Boards/Committees hand out brochures. Ms. Davis suggested that staff liaisons assist the Boards/Committees with designing their own brochures. Mr. Gordon suggested that the Boards/Committees partner with GATe.

Mayor Jordan stated that if there are issues regarding attendance at meetings, the chairs should inform the City Clerk, Ms. Anderson. Ms. Davis added that Council will be removing eight Board/Committee members due to attendance issues.

There was a discussion regarding the Board/Committee budgets and funding.

Ms. Stenson informed Council that the Board/Committee reports posted online haven't been updated since 2021. Mayor Jordan requested that reports be updated.

Council thanked the Advisory Board/Committee Chairs for all their service.

The meeting ended at 9:14 p.m.

Respectfully submitted,

Shaniya Lashley-Mullen
Deputy City Clerk

WORK SESSION OF THE GREENBELT CITY COUNCIL was held Wednesday, August 2, 2023, to meet with the Greenbelt Homes, Incorporated (GHI) Board of Directors (stakeholder).

Mayor Jordan started the meeting at 7:15 p.m. The meeting was held in the Council Chambers of the Municipal Building, 25 Crescent Road, and virtually via Zoom.

PRESENT WERE: Councilmembers Colin A. Byrd, Judith F. Davis, Ric Gordon, Rodney M. Roberts, Kristen L. K. Weaver (virtual), and Mayor Emmett V. Jordan. Councilmember Silke I. Pope was absent due to travel.

STAFF PRESENT WERE: Tim George, Interim City Manager; Terri Hruby, Director of Planning and Community Development; and Shaniya Lashley-Mullen, Deputy City Clerk.

ALSO PRESENT WERE: GHI Board of Directors: Stefan Brodd, Debbie McKinley, Ed James, James Whipple, Nancy Boyd, Philip Larkin, Paul Kapfer; James Claggett, GHI General Manager; and others.

Mr. Brodd introduced Mr. James Claggett, the new GHI General Manager.

Maintenance and Repair of Stormwater Main Pipes in the GHI Community

Ms. Hruby stated that Mr. George and she were in a meeting today, the purpose of which was to engage GHI staff and the County regarding the easements needed to accept the storm drain system in historic Greenbelt. She noted confusion with the letter, but staff will review the letter and respond accordingly. Mr. George added that there was a delay with the County maps which will be rectified.

Mr. Brodd advised that documents from the early 1950s stated that the Federal government conveyed the stormwater drain system to the City. In the 1970s, GHI agreed to take over ownership of the latter piping but only part of the system. He explained that the failure of the main pipes resulted in sinkholes and flooding in members' yards. Mr. Brodd noted that GHI paid to fix the issue in 2022 for \$144,000. The old pipes need to be inspected and repaired.

Ms. Davis explained the City's process of handling projects of this magnitude and stated that GHI needed to work with the City Manager's office to discuss further repairs and reimbursement. Mr. Brodd advised that GHI has yet to receive a response from the 2022 letter, but will work with the City going forward.

Based on a question asked by Mr. Roberts, Mr. Brodd stated that the City owns the stormwater mains and explained how sinkholes develop when the terracotta pipe fails. Mr. Roberts expressed concerns about the GHI stormwater management system and residents hardening their yards. Mr. Thomas Williams, GHI, stated that GHI rules have changed, and residents can't hardscape their yards. Ms. Hruby explained the Prince George's County Storm Drain Acceptance Project for Municipalities, which includes a report about systems the County is willing to accept.

Mayor Jordan stated that there are infrastructure issues with WSSC throughout the City. He said he received a complaint regarding a water main break on Morrison Drive and Ora Glen Drive.

Status of Negotiations with WSSC re: Replacement of Water Supply Pipes for GHI's Masonry Homes

Mayor Jordan stated that this has been an ongoing discussion since 2013/2014. He explained that Council will continue to advocate on behalf of GHI.

Mr. Brodd explained that GHI had established a task force and is ready to reengage and discuss the issue with WSSC. He advised that things are becoming worse. There was a water main break on Laurel Hill Road. Mr. James suggested that WSSC install smart meters that could be checked daily.

There was additional discussion regarding WSSC smart meters.

Mr. Roberts stated that the galvanized pipes installed in the GHI block homes are lead, and that's dangerous.

Drainage Problem Affecting Courts at 33 Ridge & 56 Crescent Rd and 1 Court Gardenway

Mr. Brodd stated that GHI had engaged a firm to correct the problem. Mr. Claggett explained the following steps: the contractor will capture the runoff water on Ridge Road and divert it, so that it wouldn't be funneled in one location. Mayor Jordan requested that GHI share the scope of the project with both Code Enforcement and Public Works.

Based on a question asked by Ms. Davis, Ms. Hruby answered that the two apartment units are unfit for habitation since the last flooding. She explained that the City has a contract with Charles P. Johnson to study the drainage system behind the apartments within the next couple of weeks.

Update re: Installation of Light Fixtures in the City Park between 11 and 13 Courts of Ridge Road

Mayor Jordan stated that part of the City's discussion is identifying a reliable power source. Mr. George explained that Public Works had found a power source for roughly \$20,000 to connect and install the light fixtures.

Mr. Brodd advised that GHI members stated that lighting in the area would make them feel more secure.

Measures to Improve Cell Phone Service, Especially during Emergencies

Mayor Jordan stated that a new antenna was installed on the Greenbelt Library. He suggested that residents with issues with their cell phone coverage submit a petition to their providers. Ms. Davis explained that the City is researching installing Citywide broadband and/or small cell antennas.

Playground Agreement with the City of Greenbelt re: Seven GHI-Owned Playgrounds

Public Works staff provided the following responses to GHI inquiries: 2 Court Southway will be renovated in FY 2026. Playgrounds will be inspected every three months. The next inspection is scheduled for September. All surface issues that the GHI insurance company identified were addressed by City staff.

Mr. Brodd explained that GHI has difficulty getting property insurance. GHI is trying to reduce its risk and liability in order to receive insurance at a lower cost. The insurance company requested copies of the playground reports.

Notification to Community Associations in Greenbelt About Legislative Bills

Mayor Jordan explained that he advocated for the City to have additional legislative support for and staff. Ms. Davis added that Council proposed a Legislative Coordinator at the Four Cities Meeting. She suggested that Council should follow County bills more closely.

There was a discussion regarding County Bill CB007. Ms. Davis requested staff review the legislative bill and prepare a position letter for Council.

Possibility of Storing GHI Historical Records at the Greenbelt Museum

Mayor Jordan stated that the Museum has recently merged with the Recreation Department and is in the process of expanding the Museum. He advised that storage space is limited in the Museum and has outsourced some items.

Ms. Davis stated that the Museum is not a safe and secure place to store historical records.

Mr. George explained that he has had discussions with Megan Searing-Young, Museum Director. Once the renovation of 10-A is completed, the ability to store records may increase.

Based on a question asked by Ms. McKinney, Mr. George answered that he would follow up with staff on the status of the \$75,000 Chesapeake Bay Trust Grant application.

There was a discussion regarding Electric Vehicle Chargers.

Mayor Jordan requested that the GHI Board inform the City of grants that GHI is pursuing. Ms. McKinney told Council that the GHI Board received a \$5,000 Chesapeake Bay Trust Grant to complete landscaping work across from the Greenbelt Elementary School.

There was a discussion regarding the American Recovery Plan Act (ARPA) Grants.

Informational items:

Ms. Davis provided a report on the COG Chesapeake Bay Policy Committee and MCRT meetings she attended.

Council reviewed the list of upcoming meetings.

Mr. Roberts left the meeting at 8:53 p.m.

The meeting ended at 8:54 p.m.

Respectfully submitted,

Shaniya Lashley-Mullen
Deputy City Clerk

City Council Agenda Item Report

Meeting Date: June 3, 2024

Submitted by: Shaniya Lashley-Mullen

Submitting Department: Administration

Item Type: Meeting Minutes

Agenda Section: COMMUNICATIONS - 30 minutes (7:45 - 8:15 p.m.)

Subject:

Statement for the Record - Closed Session - May 22, 2024

Suggested Action:

Reference: Statement for the Record, May 22, 2024

Closed Session of May 22, 2024: The following motion is needed: In accordance with the General Provisions Article, Section 3-06(C)(2) of the Annotated Code of the Public General Laws of Maryland. I move that the minutes of tonight's meeting reflect that Council met in closed session on Wednesday, May 22, 2024, at 8:38 p.m., in the Municipal Building Library and via Zoom. Council held this closed meeting in accordance with Section 3-305(b)(1)(8) of the General Provision Article of the Annotated Code of the Public General Laws of Maryland 1) to discuss the appointment, employment, assignment, promotion, discipline, demotion, compensation, removal, resignation, or performance evaluation of appointees, employees, or officials over whom it has jurisdiction; or any other personnel matter that affects one or more specific individuals; and 2) to consult with staff, consultants, or other individuals about pending or potential litigation.

The purpose of this meeting is 1) to address personnel and legal matters over and 2) to consult with staff about pending or potential litigation.

Vote to close session:

Ms. Knesel - Yes

Ms. McKinney - Yes

Ms. Pompei - Yes

Ms. Pope - Yes

Mr. Roberts - Yes

Ms. Weaver - Yes

Mayor Jordan - Yes

Staff members present: Josué Salmerón, City Manager

Other individuals were in attendance: None

Council took the following actions: Council agreed to hold formal evaluation for City Manager in mid-September and agreed to seek quotes for an outside consultant to assist with evaluation process.

Attachments:

[Closed Session Form_05.22.24.pdf](#)

**WRITTEN STATEMENT FOR CLOSING A MEETING
OF THE GREENBELT CITY COUNCIL**

Date: 05/22/2024 Time: 8:38 Location: MB Library and virtual

Motion to close meeting made by: Weaver Seconded by: Knesel

Members voting to close meeting:

	Yes	No	Abstain	Absent
Ms. McKinney	X			
Ms. Pompei	X			
Ms. Pope	X			
Mr. Roberts	X			
Ms. Knesel	X			
Ms. Weaver	X			
Mayor Jordan	X			

**STATUTORY AUTHORITY TO CLOSE SESSION (check all that apply):
This meeting will be closed under General Provisions Article, §3-305(b) only:**

- (1) ☒ To discuss the appointment, employment, assignment, promotion, discipline, demotion, compensation, removal, resignation, or performance evaluation of appointees, employees, or officials over whom it has jurisdiction; or any other personnel matter that affects one or more specific individuals;
- (2) ☐ To protect the privacy or reputation of individuals concerning a matter not related to public business;
- (3) ☐ To consider the acquisition of real property for a public purpose and matters directly related thereto;
- (4) ☐ To consider a matter that concerns the proposal for a business or industrial organization to locate, expand, or remain in the State;
- (5) ☐ To consider the investment of public funds;
- (6) ☐ To consider the marketing of public securities;
- (7) ☐ To consult with counsel to obtain legal advice on a legal matter;
- (8) ☒ To consult with staff, consultants, or other individuals about pending or potential litigation;
- (9) ☐ To conduct collective bargaining negotiations or consider matters that relate to the negotiations;


- (10) [] To discuss public security, if the public body determines that public discussion would constitute a risk to the public or to public security, including:
- (i) the deployment of fire and police services and staff; and
 - (ii) the development and implementation of emergency plans;
- (11) [] To prepare, administer, or grade a scholastic, licensing, or qualifying examination;
- (12) [] To conduct or discuss an investigative proceeding on actual or possible criminal conduct;
- (13) [] To comply with a specific constitutional, statutory, or judicially imposed requirement that prevents public disclosures about a particular proceeding or matter;
- (14) [] Before a contract is awarded or bids are opened, to discuss a matter directly related to a negotiating strategy or the contents of a bid or proposal, if public discussion or disclosure would adversely impact the ability of the public body to participate in the competitive bidding or proposal process.

FOR EACH CITATION CHECKED ABOVE, THE REASONS FOR CLOSING AND TOPICS TO BE DISCUSSED:

§3-305(b) (1) To discuss the appointment, employment, assignment, promotion, discipline, demotion, compensation, removal, resignation, or performance evaluation of appointees, employees, or officials over whom it has jurisdiction; or any other personnel matter that affects one or more specific individuals; and

§3-305(b) (8) To consult with staff about pending or potential litigation.

This statement is made by

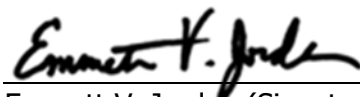

Emmett V. Jordan (Signature of Presiding Officer)

**WORKSHEET FOR USE IN CLOSED SESSION (CHECKLIST OF DISCLOSURES TO BE
MADE IN MINUTES OF NEXT REGULAR MEETING-NOT A PART OF THE CLOSING STATEMENT)**

OFFICIALS ATTENDING CLOSED SESSION: [x] MCKINNEY (virtual); [x] POMPI;
[x] JORDAN; [x] POPE; [x] ROBERTS; [x] WEAVER; [x] KNESEL

STAFF/OTHERS PRESENT:

Josué Salmerón, City Manager

TOPICS DISCUSSED:

Process of performance evaluation for City Manager; updates on possible litigation and contracts

ACTION(S) TAKEN (IF ANY) AND RECORDED VOTES: AGREED TO HOLD FORMAL EVALUATION FOR CITY MANAGER IN MID-SEPTEMBER; AGREED TO SEEK QUOTES FOR AN OUTSIDE CONSULTANT TO ASSIST WITH EVALUATION PROCESS

TIME CLOSED SESSION ADJOURNED: 10:00

PLACE OF CLOSED SESSION: Municipal Building Library

PURPOSE OF CLOSED SESSION: THE PURPOSE OF THIS MEETING IS 1) TO ADDRESS PERSONNEL AND LEGAL MATTERS OVER AND 2) TO CONSULT WITH COUNSEL ABOUT PENDING OR POTENTIAL LITIGATION.

STATUTORY AUTHORITY FOR THE CLOSED SESSION: §3-305(b)(1)(7):To discuss the appointment, employment, assignment, promotion, discipline, demotion, compensation, removal, resignation, or performance evaluation of appointees, employees, or officials over whom it has jurisdiction; or any other personnel matter that affects one or more specific individuals; and To consult with counsel to obtain legal advice on a legal matter.

MEMBERS WHO VOTED TO CLOSE: [x] MCKINNEY; [x] POMPI; [x] JORDAN; [x] POPE; [x] ROBERTS; [x] WEAVER; [x] KNESEL

SIGNATURE OF PRESIDING OFFICER:



Form Revised: 01/08/24

City Council Agenda Item Report

Meeting Date: June 3, 2024

Submitted by: Shaniya Lashley-Mullen

Submitting Department: Administration

Item Type: LEGISLATION

Agenda Section: LEGISLATION - 60 minutes (8:15 - 9:15 p.m.)

Subject:

FY 2025 Budget Adoption

Suggested Action:

The City Council has completed its budget process which began when the proposed fiscal year 2025 budget was presented to Council on March 25th. Since then, Council has held nine public work session to consider the budget. On April 22nd and May 29th, the City Council held a public hearing in accordance with the City Charter requirements. A list of changes was prepared based on Council discussion at the final budget review work session on May 15th. The budget is now ready for adoption. The City Charter requires that the budget be adopted by June 10th for the fiscal year starting July 1st.

Included in Council's packet is a memo listing the changes that have been suggested to the budget as it was proposed on March 25th, Council should vote on each of these changes and then on the new total. Once the changes have been approved, Council can proceed to the next item of business, the ordinance to appropriate the funds included in the budget.

Attachments:

[Changes to FY2025 Budget - for Budget Adoption June 3 2024 - 5-30-2024.pdf](#)

[FY2025 - Budget Changes by Department for June 3rd Meeting - 5-30-2024.pdf](#)



**City of Greenbelt, Maryland
Memorandum**

Date: May 28, 2024

To: City Council

From: Josue Salmeron, City Manager
Bertha A. Gaymon, City Treasurer

Re: Changes to the FY2025 Proposed Budget

On March 25, 2024, the Proposed Budget for Fiscal Year 2025 was presented by City Manager Josue Salmeron. The proposed General Fund budget was proposed with \$37,956,200 in revenues and \$37,906,700 in expenditures with a remaining balance of \$49,500.

During the twelve budget work sessions with Council there were some recommended changes to the FY2025 proposed expenditures as follows:

Public Safety - Police

- Increase Axon Contract by \$60,000

Public Safety – Animal Control

- Decrease Line 50 Vehicle Repair/Maintenance by \$39,600 (from \$41,600 to \$2,000)

Public Works

- Delete Line 91 New Equipment by \$11,000 (from \$11,000 to \$0)

CARES

- Increase Assistance for Living Line 58 by \$20,000 to (from \$20,000 to \$40,000)

Recreation

- Decrease Aquatic & Fitness Line 21 by \$28,100 (from \$144,100 to \$116,000)
- Increase Recreation Programs Line 58 by \$76,000 (from \$10,000 to \$86,000)

Miscellaneous – Grants and Miscellaneous

- Delete \$20,000 from Refugee Assistance/Add to Miscellaneous Line to allow for funding of unexpected expenses during year-No Net Change
- Increase Grants & Contributions total amount by \$2,000 (from \$56,900 to \$58,900)
- Increase Non-Departmental Line 58 FOGT Subsidy by \$25,000 (from \$50,000 to \$75,000)

These changes resulted in an overall increase of \$104,300 to the General Fund Expenditure Budget and the new total is \$38,011,000.

There was also a change to the FY2025 proposed revenue budget—increase revenue by \$75,000 as a result of reducing planned real estate abatements for the coming year from \$500,000 to \$425,000. This change resulted in an overall increase of \$75,000 to the General Fund proposed revenue budget and the new total is \$38,031,200.

With these recommended changes, the proposed General Fund budget is proposed with \$38,031,200 in revenues and \$38,011,000 in expenditures with a remaining balance of \$20,200.

The City Charter requires that Council adopt the budget. Both the City Charter and State law require Council to adopt an Appropriation Ordinance. This could be done with a simple motion to adopt the Fiscal Year 2025 Budget. However, in past years, Council has read each of the changes and made motions to approve them at the departmental level. While this practice is not required, should Council wish to continue to move in this direction, the Proposed FY2025 Budget with the recommended adjustments made at the final budget work session on May 15, 2024 is enclosed.

City of Greenbelt
FY2025 Proposed Budget
Changes through May 15, 2024 Council Meeting

Revenue	Description	From	To	Change	
411200	Reduce Abatements – Current Year – will increase total revenue amount	\$500,000	\$425,000	\$75,000	Current year abatements are budgeted at \$500,000. Current trends indicate lower abatements in FY2025 and is estimated to less than budgeted in FY2024. As such, FY2025 could also be lowered.

Total General Fund Revenue		\$37,956,200	\$38,031,200	\$75,000	
-----------------------------------	--	---------------------	---------------------	-----------------	--

Expenditures	Description	From	To	Change	
1 General Government					
110	Council	\$229,700	\$229,700	\$0	
120	Administration	1,249,800	1,249,800	0	
125	Economic Development	219,100	219,100	0	
130	Election	0	0	0	
135	Human Resources	545,200	545,200	0	
140	Finance	956,300	956,300	0	
145	Information Technology	1,001,200	1,001,200	0	
150	Legal Services	185,000	185,000	0	
180	Municipal Building	167,300	167,300	0	
190	Community Promotions	483,300	483,300	0	
195	Public Officers Association	71,700	71,700	0	
Total General Government		\$5,108,600	\$5,108,600	\$0	

2 Planning - Community Development					
	Description	From	To	Change	
210	Planning	\$565,400	\$565,400	\$0	
220	Community Development	827,700	827,700	0	
Total Planning & Community Development		\$1,393,100	\$1,393,100	\$0	

3 Public Safety					
	Description	From	To	Change	
310	Police	\$11,765,000	\$11,825,000	\$60,000	Page 149 Add \$60,000 to Police for AXON contract increase
330	Animal Control	317,800	278,200	(39,600)	Page 153 Change Line 50 - Vehicle Repair/Maint - from \$41,600 to \$2,000
340	Fire 7 Rescue Service	130,000	130,000	0	
Total Public Safety		\$12,212,800	\$12,233,200	\$20,400	

4 Public Works					
	Description	From	To	Change	
410	Administration	\$1,762,800	\$1,762,800	\$0	
420	Equipment Maintenance	427,600	416,600	(11,000)	Page 180, Delete Line 91 New Equipment - from \$11,000 to \$0
440	Street Maintenance	1,222,100	1,222,100	0	
445	Four Cities Street Cleaning	161,500	161,500	0	
450	Waste Collection & Disposal	956,700	956,700	0	
460	City Cemetery	8,600	8,600	0	
470	Roosevelt Center	171,500	171,500	0	
Total Public Works		\$4,710,800	\$4,699,800	(\$11,000)	

5 Greenbelt CARES					
	Description	From	To	Change	
510	Youth Service Bureau	\$1,253,700	\$1,253,700	\$0	
520	Greenbelt Assistance in Living	541,600	561,600	20,000	Page 195 Add \$20,000 to Gail Program to continue Service Coordinator program
530	Service Coordinator Program	107,100	107,100	0	
Total CARES		\$1,902,400	\$1,922,400	\$20,000	

6 Recreation and Parks					
	Description	From	To	Change	
610	Recreation Administration	\$823,600	\$823,600	\$0	
615	Greenbelt Museum	213,000	213,000	0	
620	Recreation Centers	887,900	887,900	0	
650	Aquatic & Fitness Center	1,590,100	1,562,000	(28,100)	Page 213 Change Line 21 - from \$144,100 to \$116,000 - will reduce \$28,100
660	Community Center	993,800	993,800	0	
665	Recreation Programs	733,600	809,600	76,000	Page 230 Change Line 58 - from \$10,000 to \$86,000 - will increase \$76,000
670	Therapeutic Recreation	172,500	172,500	0	
675	Fitness & Leisure	0	0	0	
685	Arts	701,300	701,300	0	
690	Special Events	122,000	122,000	0	
700	Parks	1,864,200	1,864,200	0	
Total Recreation		\$8,102,000	\$8,149,900	\$47,900	

7 Miscellaneous - Grants & Contributions					
	Description	From	To	Change	
910	Grants & Contributions	\$221,300	\$223,300	\$2,000	
920	Greenbelt Connection	209,400	209,400	0	
Total Grants & Contributions		\$430,700	\$432,700	\$2,000	

8 Non-Departmental

	Description	From	To	Change	
33	Workers' Compensation	\$1,319,300	\$1,319,300	\$0	
34	Other Services	10,000	10,000	0	
46	Building Maint - Painting	6,000	6,000	0	
58	Special Programs	67,000	92,000	25,000	Page 243 Increases FOGT Subsidy by \$25,000 - from \$50,000 to \$75,000
72	Unallocated Appropriations	30,000	30,000	0	
73	MSRA Admin Fee	15,000	15,000	0	
73	Retiree Prescription Subsidy	65,000	65,000	0	
Total Non-Departmental		\$1,512,300	\$1,537,300	\$25,000	

9 Total Fund Transfers

	Description	From	To	Change	
102	Building Capital Reserve	\$100,000	\$100,000	\$0	
303	Capital Improvements	1,254,000	1,254,000	0	
201	Debt Service Fund Payments	1,050,000	1,050,000	0	
104	Cemetery Fund	0	0	0	
105	Replacement Fund	100,000	100,000	0	
101	Special Projects Fund	30,000	30,000	0	
		0	0	0	
Total Transfers		\$2,534,000	\$2,534,000	\$0	

Total General Fund	\$37,906,700	\$38,011,000	\$104,300	\$104,300
---------------------------	---------------------	---------------------	------------------	------------------

Revenue over (under) Expenditures	\$49,500	\$20,200		
--	-----------------	-----------------	--	--

City Council Agenda Item Report

Meeting Date: June 3, 2024

Submitted by: Shaniya Lashley-Mullen

Submitting Department: Administration

Item Type: LEGISLATION

Agenda Section: LEGISLATION - 60 minutes (8:15 - 9:15 p.m.)

Subject:

An Ordinance to Adopt the General Fund, Building Capital Reserve Fund, Cemetery Fund, Debt Service Fund, Replacement Fund, Special Project Fund, Green Ridge House Fund, Capital Projects Fund, Community Development Block Grant Fund, and Greenbelt West Infrastructure Fund Budgets for the City of Greenbelt, Maryland, to Appropriate Funds and Establish Real Estate and Personal Property Tax Rates for the Fiscal Year 2025 Beginning July 1, 2024, and including June 30, 2025.

- 1st Reading, Suspension of the Rules
- 2nd Reading, Adoption

Suggested Action:

Reference: Ordinance

Section 51 of the City Charter states that "immediately upon adoption of the budget, the City Council shall adopt an ordinance appropriating funds for the ensuing fiscal year. Funds shall be appropriated to each of the various departments, offices, agencies or functions in accordance with the adopted budget. The appropriation ordinance shall also include a summary of estimated income for the ensuing fiscal year in accordance with the adopted budget and shall levy all property and other taxes required to realize the income estimated."

Having amended the City Manager's proposed budget, Council now must introduce an ordinance to adopt the budget, appropriate funds, and establish tax rates for real and personal property for FY 2025. All funds have been incorporated into one ordinance.

It is recommended that Council introduce the ordinance, suspend the rules, and adopt the ordinance at this meeting.

Note: Per Council's Standing Rules, six (6) votes in affirmative are needed in order to suspend the rules.

Attachments:

Introduced:
1st Reading:
Passed:
Posted:
Effective:

ORDINANCE NUMBER XXXX

AN ORDINANCE TO ADOPT THE GENERAL FUND, BUILDING CAPITAL RESERVE FUND, CEMETERY FUND, DEBT SERVICE FUND, REPLACEMENT FUND, SPECIAL PROJECTS FUND, GREEN RIDGE HOUSE FUND, CAPITAL PROJECTS FUND, COMMUNITY DEVELOPMENT BLOCK GRANT FUND, AND GREENBELT WEST INFRASTRUCTURE FUND BUDGETS FOR THE CITY OF GREENBELT, MARYLAND, TO APPROPRIATE FUNDS AND ESTABLISH REAL ESTATE AND PERSONAL PROPERTY TAX RATES FOR THE FISCAL YEAR 2025, BEGINNING JULY 1, 2024, AND INCLUDING JUNE 30, 2025.

BE IT ORDAINED by the Council of the City of Greenbelt, Maryland:

SECT. I. That the following budgets, as revised and approved by Council for the General Fund, Building Capital Reserve Fund, Cemetery Fund, Debt Service Fund, Replacement Fund, Special Projects Fund, Green Ridge House Fund, Capital Projects Fund, Community Development Block Grant Fund, and Greenbelt West Infrastructure Fund Budgets be and the same are hereby adopted at the fund level for the City of Greenbelt, Maryland, for the fiscal year 2025, beginning July 1, 2024, and including June 30, 2025.

SECT. II. GENERAL FUND

A. That the following amounts shall be and hereby are appropriated for the expenditures designated for the fiscal year beginning July 1, 2024, and including June 30, 2025, for the General Fund:

<u>Account #</u>	<u>Activity Title</u>	<u>Approved Budget and Appropriation</u>
100	General Government	\$5,108,600
200	Planning and Community Development	1,393,100
300	Public Safety	12,233,200
400	Public Works	4,699,800
500	Cares	1922,400
600	Recreation and Parks	8,149,900
900	Miscellaneous	432,700
990	Non-departmental	1,537,300
999	Fund Transfers	<u>2,534,000</u>
	TOTAL GENERAL FUND APPROPRIATIONS	\$38,011,000

- B. That the following revenues are, in the considered judgment of the City Council, a fair appraisal and estimate of the revenues available to finance this budget and these appropriations for the fiscal year beginning July 1, 2024, and including June 30, 2025:

<u>Account #</u>	<u>Source</u>	<u>Estimated Revenues</u>
400	Real Estate Taxes	\$23,569,100
410	Personal Property Taxes	1,820,800
420	Other Local Taxes	4,719,400
430	Licenses and Permits	1,302,100
440	Revenue from Other Agencies	1,633,800
450	Service Charges	2,259,400
460	Fines and Forfeitures	694,000
470	Interest	150,000
480	Miscellaneous Revenues	398,600
490	Interfund Transfers	<u>1,484,000</u>
TOTAL GENERAL FUND REVENUES		<u>\$38,031,200</u>

SECT. III. BUILDING CAPITAL RESERVE FUND

- A. That the following amount shall be and hereby is appropriated for expenditures herein shown for the fiscal year beginning July 1, 2024, and including June 30, 2025, for the Building Capital Reserve Fund:

	<u>Approved Budget and Appropriation</u>
For the purchase of new or replacement capital items for City facilities	\$95,000

- B. That the following funds and receipts are, in the considered judgment of the City Council, a fair appraisal and estimate of the resources available to finance this budget and these appropriations for the fiscal year beginning July 1, 2024, and including June 30, 2025:

Fund balance as of July 1, 2024	\$(109,416)
Capital Reserve Fund	<u>\$100,000</u>
TOTAL FUNDS AVAILABLE	<u>\$(104,416)</u>

SECT. IV. CEMETERY FUND

- A. That the following amount shall be and hereby is appropriated for expenditures herein shown for the fiscal year beginning July 1, 2024, and including June 30, 2025, for the Cemetery Fund:

**Approved Budget
and Appropriation**

Improvements to three cemeteries including Interpretive signage	\$0
--	-----

- B. That the following funds and receipts are, in the considered judgment of the City Council, a fair appraisal and estimate of the resources available to finance this budget and these appropriations for the fiscal year beginning July 1, 2024, and including June 30, 2025:

Fund balance as of July 1, 2024	\$102,548
Interest	800
Service fees	<u>800</u>

TOTAL FUNDS AVAILABLE	\$104,148
------------------------------	------------------

SECT. V. DEBT SERVICE FUND

- A. That the following amount shall be and hereby is appropriated for expenditures herein shown for the fiscal year beginning July 1, 2024, and including June 30, 2025, for the Debt Service Fund:

**Approved Budget
and Appropriation**

For payment of the City's general obligation and special assessment debt and miscellaneous associated charges	\$1,053,400
---	-------------

- B. That the following funds and receipts are, in the considered judgment of the City Council, a fair appraisal and estimate of the resources available to finance this budget and these appropriations for the fiscal year beginning July 1, 2024, and including June 30, 2025:

**Approved Budget
and Appropriation**

Fund balance as of July 1	\$3,900
Interest	300
General Fund Transfer	<u>\$1,050,000</u>

TOTAL FUNDS AVAILABLE	\$1,054,200
------------------------------	--------------------

SECT. VI. REPLACEMENT FUND

- A. That the following amount shall be and hereby is appropriated for expenditures herein shown for the fiscal year beginning July 1, 2024, and including June 30, 2025, for the Replacement Fund:

	<u>Approved Budget and Appropriation</u>
For the purchase of new equipment using established replacement reserves for the replacement of equipment	\$97,300

- B. That the following funds and receipts are, in the considered judgment of the City Council, a fair appraisal and estimate of the resources available to finance this budget and these appropriations for the fiscal year beginning July 1, 2024, and including June 30, 2025:

	<u>Approved Budget and Appropriation</u>
Replacement reserves as of July 1, 2024	\$318,367
Interest on Investments	5,000
Insurance proceeds	2,000
Capital Reserve Fund Transfer	<u>100,000</u>
TOTAL FUNDS AVAILABLE	\$425,367

SECT. VII. SPECIAL PROJECTS FUND

- A. That the following amount shall be and hereby is appropriated for expenditures herein shown for the fiscal year beginning July 1, 2024, and including June 30, 2025, for the Special Projects Fund:

	<u>Approved Budget and Appropriation</u>
For the purchase of products, goods, and services, using funds set aside for specific purposes	\$367,900

- B. That the following funds are, in the considered judgment of the City Council, a fair appraisal and estimate of the resources available to finance this budget and these appropriations for the fiscal year beginning July 1, 2024, and including June 30, 2025:

**Approved Budget
and Appropriation**

Special Projects reserves as of July 1	\$11,052,311
Cable TV Franchise	200,000
Speed Cameras	227,500
Speed Camera Delinquent	2,000
Interest on Investments	\$400,000
WMATA Reimbursement	108,000
Economic Development	\$25,000
Public Art	\$5,000
TOTAL FUNDS AVAILABLE	\$12,019,811

SECT. VIII. GREEN RIDGE HOUSE FUND

That the following amount shall be and hereby is approved for expenditures herein shown for the fiscal year beginning July 1, 2024, and including June 30, 2025, for the Green Ridge House Budget:

**Approved Budget
and Appropriation**

Total Revenues	\$1,759,800
Total Expenditures	\$1,738,200
Total Capital Expenditures	\$147,400

SECT. IX. CAPITAL PROJECTS FUND

- A. That the following amount shall be and hereby is appropriated for expenditures herein shown for the fiscal year beginning July 1, 2024, and including June 30, 2025, for the Capital Projects Fund:

**Approved Budget
and Appropriation**

For the projects in the fiscal year beginning July 1, 2024 and ending June 30, 2025	\$2,088,000
--	--------------------

- B. That the following funds and receipts are, in the considered judgment of the City Council, a fair appraisal and estimate of the resources available to finance this budget and these appropriations for the fiscal year beginning July 1, 2024, and including June 30, 2025:

**Approved Budget
and Appropriation**

Fund balance as of July 1, 2024	\$989,850
Federal Infrastructure Grant	200,000
MDOT Bikeways	220,000
MHAA	35,000
Chesapeake Bay Trust (new)	178,000
Transfer from Fund Balance	<u>1,254,000</u>
	\$2,876,850

SECT. X. COMMUNITY DEVELOPMENT BLOCK GRANT FUND

- A. That the following amounts shall be and hereby are appropriated for expenditures herein shown for the fiscal year beginning July 1, 2024, and including June 30, 2025, for the Community Development Block Grant Fund:

**Approved Budget
and Appropriation**

For public infrastructure and human services projects	\$191,200
---	------------------

- B. That the following funds and receipts are, in the considered judgment of the City Council, a fair appraisal and estimate of the resources available to finance this budget and these appropriations for the fiscal year beginning July 1, 2024, and including June 30, 2025:

**Approved Budget
and Appropriation**

Federal grants	<u>\$191,200</u>
TOTAL FUNDS AVAILABLE	\$190,200

SECT. XI. GREENBELT WEST INFRASTRUCTURE FUND

- A. That the following amounts shall be and hereby are appropriated for expenditures herein shown for the fiscal year beginning July 1, 2024, and including June 30, 2025, for the Greenbelt West Infrastructure Fund:

**Approved Budget
and Appropriation**

For projects	\$275,000
--------------	------------------

- B. That the following funds and receipts are, in the considered judgment of the City Council, a fair appraisal and estimate of the resources available to finance this budget and these appropriations for the fiscal year beginning July 1, 2024, and including June 30, 2025:

**Approved Budget
and Appropriation**

Fund balance as of July 1, 2024	\$921,420
TOTAL FUNDS AVAILABLE	\$921,420

SECT. XII. RATE OF TAXATION ON REAL PROPERTY

That the rate of taxation on real property to be taxed within the boundaries of the City of Greenbelt, Maryland, be and hereby is established as

EIGHTY-TWO AND SEVENTY-FIVE HUNDRETHS CENTS (\$0.8275)

on each one hundred dollar (\$100.00) of assessed valuation for the fiscal year beginning July 1, 2024, and including June 30, 2025.

SECT. XIII. RATE OF TAXATION ON PERSONAL PROPERTY

That the rate of taxation for the fiscal year beginning July 1, 2024, and including June 30, 2025, on any personal property to be taxed by the City of Greenbelt, Maryland, shall be and hereby is established as

**ONE DOLLAR AND SEVENTY-TWO AND TWENTY-FIVE HUNDRETHS CENTS
(\$1.7225)**

on each one hundred dollars (\$100.00) of assessed valuation, unless otherwise provided for by Article 81 of the Annotated Code of Maryland or by ordinance of the Greenbelt City Council.

BE IT FURTHER ORDAINED that this ordinance shall become effective July 1, 2024.

PASSED by the Council of the City of Greenbelt, Maryland, at its regular meeting of June 3, 2024.

Emmett V. Jordan, Mayor

ATTEST:

Bonita Anderson, City Clerk

City Council Agenda Item Report

Meeting Date: June 3, 2024

Submitted by: Shaniya Lashley-Mullen

Submitting Department: Administration

Item Type: OTHER BUSINESS

Agenda Section: OTHER BUSINESS - 60 minutes (9:15 - 10:15 p.m.)

Subject:

Authorizing City Manager to execute Laserfiche Annual Maintenance Contract

Suggested Action:

Reference: City of Greenbelt - 31658

The City of Greenbelt's current subscription to Laserfiche, a document management system, is set to expire in June 2024. Given the considerations of cost and underutilization, the City plans to transition away from Laserfiche to more integrated systems that better meet our evolving needs. Consequently, a one-year renewal has been proposed. This limited renewal is specifically designed to support the Human Resources Department, Finance Department, and the City Manager's office as they transfer documents and workflows to new platforms.

Transition Plan: The transition will involve moving to SharePoint for document management and workflows, integrate with the Edmunds Financial System for financial processes, and adopting a new Human Resources Information System (HRIS) which will enhance human resources management across the City. These platforms will provide superior integration of documents with department-specific workflows, improving efficiency and accessibility.

System Capabilities:

- SharePoint: Facilitates document sharing and real-time collaboration across various departments, enhancing workflow automation and data management.
- Edmunds Financial System: Integrates financial records and processes, ensuring greater accuracy and real-time financial reporting.
- HRIS (Human Resources Information System): Streamlines HR processes, centralizes employee data, and improves compliance tracking and reporting.

Renewal Quote Details: For the interim period, while transition activities are underway, the renewal quote for Laserfiche includes:

- Five Professional User Subscriptions
- Total proposed cost for this renewal is \$13,125.00.

Staff Recommendation:

Given the strategic shift towards more integrated and efficient platforms, staff recommends the approval of this one-year Laserfiche renewal quote by the Council. This approval will ensure that the City maintains continuous support and service during the transition period, thereby minimizing disruptions and securing data integrity.

Attachments:

[City of Greenbelt - 31658 - LFCloudProRenewalEstimate \(FINAL\).pdf](#)

BUDGETARY NOTIFICATION



3717 Apalachee Parkway, Suite 201
Tallahassee, FL 32311
850.701.0725
850.564.7496 fax

Client Name: City of Greenbelt

Quote Date: May 7, 2024

Client Address: 25 Crescent Road, Greenbelt, MD 20770

Quote Number: 31658

Support Period: TBD

Order Type: Laserfiche System Support

Product Description:

Qty. Unit Cost Annual Total

LASERFICHE CLOUD ANNUAL SUBSCRIPTION - BASIC

☒ Laserfiche Cloud Professional User Subscription (5-49 Users)	5	\$830.00	\$4,150.00
☒ Laserfiche Cloud Records Management Subscription	1	\$5,750.00	\$5,750.00
☒ Laserfiche Cloud Quick Fields Complete with Agent Subscription (10-Pack)	1	Included*	Included*
☒ Laserfiche Cloud Workflow Bots Subscription	1	Included*	Included*
☒ Laserfiche Cloud Direct Share, Up to 200MB	1	Included*	Included*
☒ Laserfiche Cloud Starter Audit Trail Subscription	1	Included*	Included*
☒ LF Cloud Forms Portal Subscription (1k Submissions/Mo.)	1	\$1,800.00	\$1,800.00
☒ Laserfiche Cloud ScanConnect Subscription	5	\$100.00	\$500.00

Laserfiche Annual Recurring Subscription Subtotal

\$12,200.00

MCCi SUPPLEMENTAL SUPPORT SERVICES SUBSCRIPTION

☒ Training Center for Laserfiche Cloud (5-9 Users)	1	\$925.00	\$925.00
--	---	----------	----------

MCCi Supplemental Support Services Annual Recurring Subscription Subtotal

\$925.00

GRAND TOTAL - RECURRING ANNUAL SUPPORT/SUBSCRIPTION

\$13,125.00

TOTAL SUPPORT COST

\$13,125.00

Note: Accuracy of this estimate is contingent upon the client purchasing a Laserfiche Cloud Professional system. This may not include expansions and supplemental support that the client may purchase later.

City Council Agenda Item Report

Meeting Date: June 3, 2024

Submitted by: Shaniya Lashley-Mullen

Submitting Department: Administration

Item Type: OTHER BUSINESS

Agenda Section: OTHER BUSINESS - 60 minutes (9:15 - 10:15 p.m.)

Subject:

Presentation of Comcast Franchise Agreement

Suggested Action:

Mayor Jordan requested this item be added to the agenda.

The proposed 10-year renewal agreement, diligently negotiated since Comcast's last agreement entered "hold over" status in 2015, aims to secure a robust franchise that aligns with the best practices nationally and protects the interests of Prince George's County, City of Greenbelt and participating Municipalities.

Key Points from the Franchise Agreement:

- The franchise fee remains at 5% of Comcast's gross revenues.
- PEG (Public, Educational, and Governmental) support is also maintained at 3% of gross revenue.
- Buildout commitments have been enhanced, ensuring service extensions are more accessible to new communities, with Comcast required to build out to any area with at least 20 homes per mile.
- High Definition (HD) upgrades for PEG channels will be implemented, ensuring high-quality public content delivery.

No Action need from Council, however, agreement is pending the Mayor's Signature. Council approved the Franchise Agreement by ordinance in November of 2022.

Attachments:

[City of Greenbelt franchise agreement for signature 5-23-24.pdf](#)

[Presentation_to_PMs_of_Comcast_Renewal_Proposal__final__40824272.1_-c1.pdf](#)

**CABLE FRANCHISE AGREEMENT BETWEEN
THE CITY OF GREENBELT, MARYLAND
AND COMCAST OF MARYLAND, LLC**

Date: _____

TABLE OF CONTENTS

ARTICLE	PAGE
1. DEFINITIONS.....	3
2. GRANT OF AUTHORITY: LIMITS AND RESERVATIONS	11
3. PROVISION OF CABLE SERVICE	13
4. SYSTEM OPERATION	16
5. SYSTEM FACILITIES	17
6. PEG SERVICES	22
7. FRANCHISE FEES	29
8. CUSTOMER SERVICE	30
9. REPORTS AND RECORDS	31
10. INSURANCE AND INDEMNIFICATION	33
11. TRANSFER OF FRANCHISE.....	37
12. RENEWAL OF FRANCHISE.....	38
13. ENFORCEMENT AND TERMINATION OF FRANCHISE	38
14. COMPETITIVE EQUITY	42
15. MISCELLANEOUS PROVISIONS.....	44

EXHIBITS

Exhibit A: Institutional Network Settlement Agreement

Settlement Exhibit 1 –Participating Municipalities
Settlement Exhibit 2 – List of 186 Sites
Settlement Exhibit 3 – Maintenance Standards
Settlement Exhibit 4 – Annual Fees for CNET
Settlement Exhibit 5 – Cable Modem Locations and Pricing

Exhibit B: List of Public Buildings
Exhibit C: Participating Municipalities
Exhibit D: Line Extension Policy
Exhibit E: PEG Channel Listing
Exhibit F: PEG Origination Points
Exhibit G: Customer Service Standards
Exhibit H: Performance Bond
Exhibit I: Form of Annual Report
Exhibit J: Form of Quarterly Report

THIS CABLE FRANCHISE AGREEMENT (the “Agreement”) is effective the 1st day of July, 2023 (the “Effective Date”) by and between The City of Greenbelt, Maryland, a municipal corporation under the laws of the State of Maryland (hereinafter sometimes referred to as the “T” or “Franchisor”), and Comcast of Maryland, LLC, a company duly organized and existing under the laws of the State of Maryland (hereinafter sometimes referred to as “Franchisee”).

WHEREAS, the City is a “local franchising authority” in accordance with Title VI of the Communications Act of 1934, as amended (*see* 47 U.S.C. §522(10)), and is authorized to grant one or more nonexclusive cable system franchises pursuant to Chapter 5, Cable Television (the “Cable Code”); and

WHEREAS, the City has identified the future cable related needs and interests of the City and its residents, has considered the financial, technical and legal qualifications of Franchisee, and has determined that Franchisee’s plans for constructing, maintaining, operating and repairing its Cable System are adequate, in a full public proceeding affording due process to all parties; and

WHEREAS, the City has relied on Franchisee’s representations regarding its financial, technical, and legal qualifications and its plans for installing, constructing, reconstructing, maintaining, operating, and repairing its Cable System; and

WHEREAS, based upon Franchisee’s representations and information, the Greenbelt City Council has determined that, subject to the provisions of Cable Code, the terms and conditions set forth herein, and provisions of Applicable Law the renewing of the nonexclusive cable franchise to Franchisee is consistent with the public interest.

NOW, THEREFORE, in consideration of the City’s renewal of a cable franchise to Franchisee and Franchisee’s agreement to the terms and conditions set forth herein, and for other good and valuable consideration, the receipt and adequacy of all of which are hereby acknowledged, the parties hereto hereby agree as follows:

1. DEFINITIONS

Except as otherwise provided herein, the definitions and word usage set forth in the Cable Code are incorporated herein and shall apply in this Agreement. In addition, the following definitions shall apply:

1.1 *Access Channel*: Any Channel on the Cable System set aside under this Agreement for public, educational, or government use in accordance with Applicable Law.

1.2 *Affiliate*: Any Person who, directly or indirectly, owns or controls, is owned or controlled by, or is under common ownership or control with, the Franchisee.

1.3 *Applicable Law*: All federal, state, and local laws, statutes, codes, ordinances, resolutions, orders, rules, and regulations including, but not limited to, FCC resolutions, orders, rules, and regulations, the Cable Code, and all administrative and judicial decisions interpreting the same.

1.4 *Basic Service*: Any service tier which includes the retransmission of local television broadcast signals and/or the transmission or retransmission of PEG Channels required by this Agreement.

1.5 *Cable Code*: Chapter 5, "Cable Television", as amended from time to time.

1.6 *Cable Service* or *Cable Services*: Shall be defined herein as it is defined under Section 602 of the Communications Act, 47 U.S.C. § 522(6). If during the course of this Agreement any service is classified to be or not to be a "Cable Service" by a court of competent jurisdiction in a decision that constitutes a binding legal precedent on the City or Franchisee, or by the FCC in a decision that is binding on the City or Franchisee, then the term "Cable Service" as used in this Agreement shall be interpreted in accordance with such decision.

1.7 *Cable System* or *System*: Shall be defined herein as it is defined under Section 602 of the Communications Act, 47 U.S.C. § 522(7).

1.8 *Channel*: Shall be defined herein as it is defined under Section 602 of the Communications Act, 47 U.S.C. § 522(4).

1.9 *Complaint*: Complaints about any aspect of the Cable System or Franchisee's cable operations, including, without limitation, complaints about employee courtesy.

1.10 *Communications Act*: The Communications Act of 1934, as amended.

1.11 *Control*: The ability to exercise *de facto* or *de jure* control over day-to-day policies, operations, or management of a Person, the Cable System, or the Franchise, including working control in whatever manner exercised, including, without limitation, working control through ownership, management, debt instruments, or negative control, as the case may be, of a Person, the Cable System, or the Franchise. A rebuttable presumption of the existence of Control of, or a Controlling interest in, a Person shall arise from the beneficial ownership, directly or indirectly, by any Person or group of Persons acting in concert (other than underwriters during the period in which they are offering securities to the public) of five percent (5%) or more of voting interests or fifty percent (50%) or more of nonvoting interests of such Person. Control or Controlling interest as used in this Agreement may be held simultaneously by more than one (1) Person or group of Persons. Notwithstanding the preceding sentence, if one (1) Person owns a majority of the voting interests of a Person, the Cable System, or the Franchise, such owner shall be presumed to have sole Control of and to possess the sole Controlling interest in such Person, the Cable System, or the Franchise unless another Person exercises *de facto* control (as that term is defined under the precedents of the FCC) of the Controlled Person, the Cable System, or the Franchise, in which case such other Person also shall have Control and a Controlling interest.

1.12 *County*: Prince George's County, Maryland

1.13 *Drop*: The cable or wire that connects the distribution portion of a Cable System to a Subscriber's premises.

1.14 *Economically and Technically Feasible*: Capable of being provided through technology that has been demonstrated to be feasible for its intended purpose, in an operationally

workable manner and in a manner whereby the Cable System has a reasonable likelihood of being operated on reasonably profitable and commercially practicable terms.

1.15 *Educational Access Channel*: An Access Channel available for the use by educational institutions in, or for the benefit of, the Franchise Area as designated by the City.

1.16 *FCC*: The United States Federal Communications Commission, its designee, or any successor governmental entity thereto.

1.17 *FCC's 621 Order*: Implementation of Section 621(a)(1) of the Cable Communications Policy Act of 1984 as Amended by the Cable Television Consumer Protection and Competition Act of 1992, MB Docket No. 05-311, Third Report and Order, 34 FCC Rcd 6844 (2019).

1.18 *Force Majeure*: An event or events reasonably beyond the ability of Franchisee to control. This includes, but is not limited to, severe or unusual weather conditions, pandemic, strike, labor disturbance, lockout, war or act of war (whether an actual declaration of war is made or not), insurrection, riot, act of public enemy, fire, flood, or other act of God, and sabotage.

1.19 *Franchise*: The franchise granted by this Agreement as defined in Section 5-2 of the Cable Code.

1.20 *Franchise Area*: The territorial confines of the City, and any areas added or annexed thereto during the Term of the Franchise.

1.21 *Government Access Channel*: An Access Channel available for the use by the City and other governmental entities as may be authorized by the City.

1.22 *Gross Revenue*: Any and all cash, credits, property or consideration of any kind or nature that constitute revenue within the meaning of the Cable Communications Policy Act of 1984, as the same may be amended derived directly or indirectly by Franchisee or any Affiliate from the operation of the Cable System to provide Cable Service in the Franchise Area. All Parties acknowledge that Franchisee maintains its books in accordance with generally accepted accounting principles (GAAP). Disputes regarding the classification of revenue and other accounting issues shall be resolved based on Generally Accepted Accounting Principles (GAAP), provided that the Franchisor reserves its right to challenge Franchisee's interpretation of GAAP, and even if GAAP is properly applied that Franchisor reserves the right to challenge on the basis that such an interpretation is in conflict with 47 U.S.C. 542. Gross Revenue on bundled services will be calculated as provided in Section 7.5. Gross Revenue shall include all items permitted to be included in gross revenues for the calculation of franchise fees under Applicable Law, including, by way of example and description but not by way of limitation, the following: all Subscriber and customer revenues net of bad debts, including revenue for:

1.22.1 Basic Service, digital service tiers, pay per view services, video on demand services, expanded services and premium services;

1.22.2 all fees charged to any Subscribers for or in connection with any and all Cable Service provided by Franchisee over the Cable System in the Franchise Area, including

without limitation, broadcast fees, administrative fees, DVR fees, fees for program guides, fees for the installation, disconnection or reconnection of Cable Service; revenues from late or delinquent charge fees; cable franchise fee, PEG fee, and FCC regulatory fee pass through to Subscribers; fees for repair calls unless unrelated to the provision of Cable Service; fees for provision of converters, remote controls, additional outlets and/or other Cable Service related Subscriber premises equipment, whether by lease or otherwise;

1.22.3 revenues from the sale or lease of access channel(s) or channel capacity;

1.22.4 compensation received by Franchisee that is derived from the operation of Franchisee's Cable System to provide Cable Service with respect to commissions that are paid to Franchisee as compensation for promotion or exhibition of any products or services via a Cable Service on the Cable System, such as a home shopping channel or a similar service, subject to the exceptions below;

1.22.5 Cable Service revenue generated by Franchisee or by any Affiliate through any means that have the primary effect of avoiding the payment of compensation that would otherwise be paid to the City for the Franchise granted in this Agreement and not as part of a legitimate business objective or venture independent of Cable Service;

1.22.6 a pro rata portion of all revenue derived by Franchisee or any Affiliate pursuant to compensation arrangements for advertising derived from the operation of Franchisee's Cable System to provide Cable Service within the Franchise Area, subject to the exceptions below. The allocation shall be based on the number of Subscribers in the Franchise Area divided by the total number of subscribers in relation to the relevant local, regional or national compensation arrangement. Advertising commissions paid to third parties shall not be netted against advertising revenue included in Gross Revenue except as specifically provided herein.

Gross Revenue shall not include the following:

1.22.7 Revenues received by any Affiliate or other Person in exchange for supplying goods or services used by Franchisee to provide Cable Service over the Cable System including professional service fees and insurance and/or bonding costs which revenues have been reflected in the Gross Revenues of Franchisee;

1.22.8 Bad debts written off by Franchisee in the normal course of its business, but reported as revenues; provided, however, that bad debt recoveries and adjustments to bad debt shall be properly reflected and included in Gross Revenue during the period collected or adjusted;

1.22.9 refunds, rebates or discounts made to Subscribers or other third parties, such as leased access providers, to the extent such refunds, rebates or discounts represent an actual refund or rebate of or a reduction in the price paid by Subscribers or other third parties;

1.22.10 for purposes of this Franchise, any revenues generated by services that are Non-Cable Services;

1.22.11 any revenue of Franchisee or any other Person which is received from the sale of merchandise through any Cable Service distributed over the Cable System, except for that portion of such revenue which is paid to Franchisee as a commission or a fee for cablecasting such programming;

1.22.12 revenue from the sale of Cable Service on the Cable System in a resale with respect to which the buyer is obligated to collect and pay a franchise fee to the City;

1.22.13 any tax of general applicability imposed upon Franchisee or upon Subscribers by a City, state, federal or any other governmental entity and required to be collected by Franchisee from Subscribers and remitted to the taxing entity (including, but not limited to, sales/use tax, gross receipts tax, excise tax, utility users tax, public service tax, communication taxes and non-cable franchise fees);

1.22.14 the provision of Cable Services to customers without charge, including, without limitation, the provision of Cable Services to public institutions as required or permitted herein, provided, however, that such foregone revenue which Franchisee chooses not to receive in exchange for trades, barter, services or other items of value shall be included in Gross Revenue;

1.22.15 sales of capital assets or sales of surplus equipment;

1.22.16 program launch fees and other programmer reimbursements to the extent such fees and reimbursements were not paid directly to Franchisee;

1.22.17 directory or Internet advertising revenue including, but not limited to, yellow page, white page, banner advertisement and electronic publishing;

1.22.18 investment income; and

1.22.19 agency commission fees for unaffiliated third party advertising sales agencies.

1.23 *Information Services*: Shall be defined herein as it is defined under Section 3 of the Communications Act, 47 U.S.C. §153(20).

1.24 *Institutional Network or I-Net*: as it is defined under the Communications Act, 47 U.S.C. §531(f), means a communication network which is constructed or operated by the cable operator and which is generally available only to subscribers who are not residential subscribers.

1.25 *Liability or Liabilities*: Any and all charges, damages, expenses, penalties, fines, costs, claims, liabilities, obligations, debts, attorneys' and other fees of every kind and character, known and unknown, contingent or otherwise. Liability or Liabilities shall also mean any damage or loss to any real or personal property of, or any injury to or death of, any Person or the County or any Participating Municipality.

1.26 *Non-Cable Services*: Any service that does not constitute a Cable Service including, but not limited to, Information Services (except to the extent any Information Service is also a Cable Service) and Telecommunications Services.

1.27 *Non-Residential Subscriber*: A Subscriber other than a Residential Subscriber.

1.28 *Normal Business Hours*: Those hours during which most similar businesses in the community are open to serve customers. In all cases, Normal Business Hours must include some evening hours at least one night per week and some weekend hours.

1.29 *Normal Operating Conditions*: Those service conditions which are within the control of the Franchisee. Conditions that are not within the control of the Franchisee include, but are not limited to, natural disasters, pandemic, civil disturbances, power outages, telephone network outages, and severe weather conditions. Conditions that are ordinarily within the control of Franchisee include, but are not limited to, special promotions, pay-per-view events, rate increases, regular peak or seasonal demand periods, and maintenance or rebuild of the Cable System.

1.30 *Participating Municipalities or Participating Municipality*: Those municipalities listed as such in Exhibit C hereto and incorporated herein by reference (of which the City is one). Except where the context clearly provides or would require a contrary construction or interpretation, the term City shall include or mean County and Participating Municipality.

1.31 *Parties*: Comcast of Maryland, LLC and the City of Greenbelt, Maryland.

1.32 *PEG*: Public, Educational, and Governmental.

1.33 *PEG Channels*: Refers collectively to all Public Access Channels, Educational Access Channels, and Government Access Channels required by this Agreement.

1.34 *Person*: An individual, partnership, association, corporation, joint stock company, trust, limited liability company, organization, governmental jurisdiction, and any other form of entity, but such term shall not include the City.

1.35 *Plant Mile*: The length in miles or fractions thereof of strand-bearing or underground cable as measured on the right-of-way from pole to pole or from pedestal to pedestal.

1.36 *Public Access Channel*: An Access Channel available for public access programming.

1.37 *Public Benefit Corporation*: Any non-profit, tax exempt organization that has as a primary purpose the provision of services of an educational, health, civic, charitable, or similar nature within the City.

1.38 *Public Building*: Any facility (owned or leased) of the County or a Participating Municipality located in the County.

1.39 *Public Rights-of-Way or Public Right-of-Way*: The surface of, and the space across, in, over, along, above and below, any public street, highway, freeway, bridge, tunnel, park, parkway, land, path, alley, court, boulevard, sidewalk, way, lane, public way, drive, circle, waterway, or similar property, or other public right-of-way, including, but not limited to, public utility easements, dedicated utility strips, or rights-of-way utilized for compatible uses and any temporary or permanent fixtures or improvements located thereon now or hereafter held by the City in the Franchise Area which City rights-of-way, consistent with the purpose for which they were dedicated, may be utilized for the purpose of installing, operating, repairing, and maintaining a Cable System. Public Rights-of-Way also means any easement now or hereafter held by the City within the Franchise Area for the purpose of public travel, or for utility or public service use utilized for compatible uses and shall include other easements or rights-of-way as shall within their proper use and meaning entitle the City and the Franchisee to the use for the purposes of installing, operating, and maintaining the Franchisee's Cable System over poles, wires, cables, conductors, ducts, conduits, vaults, manholes, amplifiers, appliances, attachments, and other property as may be ordinarily necessary and pertinent to the Cable System. Public Rights-of-Way shall not include any City buildings, structures, or other improvements, regardless of whether they are situated in a Public Right-of-Way. No reference herein to a Public Right-of-Way shall be deemed to be a representation or guarantee by the City that its interest or other right to control the use of such property is sufficient to permit the use of such property for the Franchisee's purposes hereunder, and Franchisee shall be deemed to gain only those rights to use such property as are properly in the City and as the City may have an undisputed right to give to Franchisee for the purposes of this Agreement.

1.40 *Region*: The area within the Washington, D.C. Designated Market Area ("DMA") as defined by the FCC.

1.41 *Resident*: Any occupant who resides in a residential dwelling in the City, County or a Participating Municipality, including, without limitation, occupants of apartment houses, one- and two family dwellings, rooming houses, condominiums, town homes, nursing homes and mobile home parks.

1.42 *Residential Subscriber*: A Resident who is a Subscriber.

1.43 *Service Interruption*: The loss of picture or sound or the substantial deterioration thereof.

1.44 *Standard Installation*: Installations where the point of utility ingress at the customer's dwelling unit premises are within three hundred and fifty (350) foot drop distance of the nearest point of Franchisee's trunk and distribution system.

1.45 *Subscriber*: A Person who legally receives Cable Service over the Cable System, whether or not a fee is paid for that Service.

1.46 *System Outage*: A Service Interruption of at least 4 hours affecting more than 10% of Subscribers.

1.47 *Telecommunication Services*: Shall be defined herein as it is defined under Section 3 of the Communications Act, 47 U.S.C. § 153(46).

1.48 *Title VI:* Title VI of the Communications Act.

1.49 *Transfer:* shall mean any transaction subject to review under the Cable Code, subject to the following further clarifications:

1.49.1 any ownership or other right, title, or interest in a publicly traded corporation controlling the Franchisee or its Cable System shall not constitute a Transfer unless more than 50% of such ownership is transferred, sold, assigned, leased, or sublet, directly or indirectly; or

1.49.2 for the Franchisee, any ownership or other right, title, or interest cognizable under FCC regulations of fifty percent or more in an entity other than a publicly traded corporation controlling the Franchisee, its Cable System, or any person that is a cable operator of the Cable System (or in the Franchisee itself, if it is a publicly traded corporation) is transferred, sold, assigned, leased, or sublet, directly or indirectly, to an entity that does not presently control such entity other than a publicly traded corporation; or

1.49.3 there is any transfer of control of a Franchisee other than to an entity already under common ownership or control with Franchisee; or

1.49.4 the Franchise or Cable System, or control of the same is transferred to another entity other than to an entity already under common ownership or control with Franchisee; or

1.49.5 any change or substitution occurs in the managing general partners of a Franchisee, where applicable, other than to an entity already under common ownership or control with Franchisee; or

1.49.6 Franchisee, or its corporate parents at any level, enter into any transaction that materially increases the debt that is to be borne by the System directly or indirectly, in a manner that creates an adverse effect on system rates or services; *provided that*

1.49.7 Transfer shall not include transactions in which the Franchisee is reorganized within another corporation owned, owning, or commonly controlled with the Franchisee, if such transaction does not materially affect the ultimate control of the Franchisee or the sources and amounts of funds available to the Franchisee.

1.49.8 For purposes of this subsection 1.50, “control” includes actual working control in whatever manner exercised and is not limited to majority stock ownership. Control also includes direct or indirect control, such as through intervening subsidiaries.

1.50 *Video Programming:* Shall be defined herein as it is defined under Section 602 of the Communications Act, 47 U.S.C. § 522(20).

2. GRANT OF AUTHORITY: LIMITS AND RESERVATIONS

2.1 *Grant of Authority:* Subject to the terms and conditions of this Agreement and of Applicable Law, the City hereby grants to Franchisee and Franchisee accepts from the City a

Franchise with the right and privilege to own, construct, reconstruct, install, repair, operate and maintain a Cable System over, under, through, upon, across and along the Public Rights-of-Way within the Franchise Area, for the purpose of providing Cable Services. No privilege or power of eminent domain is bestowed by this grant; nor is such a privilege or power bestowed or conveyed by the grant of the Franchise by this Agreement. This Agreement and the Franchise granted in connection herewith grant no right or power not expressly provided herein, but shall not be read to prohibit Franchisee from offering any service over the Cable System that federal or state law authorizes by reason of the granting this Franchise, provided any requirements for State and City authorization or registration not inconsistent with federal and state law are satisfied.

2.2 *County and Participating Municipalities' Regulatory Authority.* The Parties acknowledge that the Franchisee intends to provide Non-Cable Services by means of the Cable System. The Parties acknowledge that this Franchise does not encompass or reflect the full extent of the County's or Participating Municipalities' authority over the Franchisee and, notwithstanding any provision hereof, the Parties reserve all of their rights under state and federal law regarding the scope of such authority. The Franchisee also acknowledges that, subject to state and federal law, the County and Participating Municipalities have the authority to regulate the placement, construction, repair, and maintenance of physical facilities located in the Public Rights-of-Way, including the Cable System. Finally, nothing in this Franchise shall be deemed a waiver of any right or authority the County or Participating Municipalities may have now or in the future with respect to: regulation of information services or telecommunications services; or the use of the Cable System to provide such services, *provided* nothing herein shall be deemed a concession by Franchisee that such right or authority exists or may be exercised consistent with Applicable Law.

2.3 *Term:* This Agreement and the Franchise shall be effective as of the Effective Date and shall terminate ten (10) years from the Effective Date (the "Term") unless terminated sooner or renewed in accordance with this Agreement or under Applicable Law. The Parties shall memorialize the Effective Date in writing.

2.4 *Grant Not Exclusive:* The Franchise and the rights granted herein to use the Public Rights-of-Way to provide Cable Services are not and shall not be exclusive, and the City reserves the right to grant other franchises, licenses, permits and authorizations to others to use or be in the Public Rights-of-Way, or any portions thereof, for cable services and cable systems, or for any other purpose, and to use said Public Rights-of-Way itself, during the term of the Franchise and any renewal or extension thereof. Any such rights which are granted shall not by their terms reduce or detract from the authority granted under the Franchise and this Agreement.

2.5 *Franchise Subject to Federal Law:* The Franchise and this Agreement are subject to and shall be governed by all applicable provisions of federal law as it may be amended, including but not limited to the Communications Act.

2.6 *No Waiver:* The failure of either party to this Agreement to exercise a right, require compliance or performance under this Agreement, the Franchise, or Applicable Law, or to declare a breach of this Agreement shall not be deemed to constitute a waiver of such right, or such compliance or performance, or of such breach, nor excuse a party from complying or

performing in accordance with this Agreement, the Franchise, or Applicable Law, unless such right, performance, or breach has been specifically waived in writing.

2.7 *Effect of Acceptance of Franchise:* By accepting the franchise granted by the City and by entering into this Agreement, Franchisee:

2.7.1 Except as may be otherwise provided in this Agreement, shall comply with the provisions of the Cable Code and this Agreement, subject to Subsection 2.10.1;

2.7.2 Acknowledges and accepts the City's legal right to grant the Franchise and to enter into this Agreement, and to enact and enforce laws, ordinances, rules, and regulations related to the Franchise and the operations contemplated therein;

2.7.3 Acknowledges and agrees that the Franchise has been granted, and that this Agreement has been entered into, pursuant to processes and procedures consistent with Applicable law, and that Franchisee will not raise any claim to the contrary, or allege in any claim or proceeding against the City or which may affect the City that any provision, condition, or term, of the Cable Code, of any law or ordinance granting the Franchise, or of this Agreement, at the time of acceptance of the Franchise, was or is arbitrary, unreasonable, or void, or that the City had no power or authority to make or enforce any such provision, condition, or term;

2.7.4 Agrees solely in the unique context of this Franchise that any costs incurred by or on behalf of the Franchisee or its Affiliates (i) associated with the provision of support for PEG access or activities and/or (ii) associated with the provision of support or activities in connection with or relating to the I-Net or any I-Net related activities, will not constitute franchise fee payments within the meaning of 47 U.S.C. § 542 or otherwise except as may be compelled by law and subject to Section 2.12 herein.

2.8 *Incorporation of Cable Code:* The Cable Code as of the Effective Date shall be and is incorporated herein by reference except that to the extent there is a conflict between the terms of the Code and this Franchise, the terms of this Franchise shall control. All Parties agree that there is no limitation on the Franchisor to enforce right-of-way rules and regulations consistent with Applicable Law.

2.9 *Limitation of City Liability:* In any proceeding involving any claim against the City, or any other governmental entity, or any elected official, official, member, employee, or agent thereof, arising from a decision of approval or disapproval with respect to a grant, renewal, revocation, transfer, or amendment of the Franchise, or from any change in the Cable Code or law, ordinance, rule, or regulation affecting the Franchisee or the Cable System, any relief, to the extent such relief is required or granted, shall be limited to equitable, injunctive and/or declaratory relief. Franchisee shall notify the § in writing if it applies for or seeks any waivers, exceptions, or declaratory rulings affecting the Cable System from the FCC or any other federal, state, or local regulatory agency.

2.10 Construction of Agreement:

2.10.1 The provisions of this Agreement shall be liberally construed to effectuate their objectives. Any amendments to the Cable Code after the Effective Date (other

than amendments that constitute an exercise of police power covered by Section 2.11 below) shall be consistent with state and federal law, and shall not abrogate any contractual rights of Franchisee contained herein or otherwise alter any of Franchisee's material rights, benefits, obligations or duties specified in this Franchise or impose any new obligations or duties.

2.10.2 Nothing herein shall be construed to limit the scope or applicability of Section 625 Communications Act, 47 U.S.C. § 545.

2.11 *Police Powers:* Nothing in this Agreement shall be construed to limit the lawful exercise of the City's police powers. However, if the lawful exercise of the City's police power results in any material alteration of the terms and conditions of this Agreement, then the Parties shall modify this Agreement to the mutual satisfaction of both Parties to permit the Franchisee to comply with such exercise of police power with as little adverse impact on the Franchisee as possible. Any modifications shall be in writing. .

2.12 *Offsets Against Franchise Fees.* With respect to any franchise requirement that Franchisee believes must be treated as a franchise fee under Applicable Law, this Franchise and contemporaneous agreements between the Parties identify those requirements and describes how the Parties will treat those requirements.

2.12.1 Provided, nothing in this Franchise relieves Franchisee of any obligation it may have to reduce franchise fees collected or PEG fees collected, or to refund money to subscribers where an offset reduces the franchise fee being paid by Franchisee, or prevents City from enforcing any duty to pay refunds if such duty exists.

2.12.1.1 If a change in law, or decisions of agencies or courts binding on the Parties requires that other franchise requirements be treated as franchise fees, Franchisee will identify the requirements and the value of the requirements at least 120 days prior to taking any offset. Nothing herein prevents the City from disputing the treatment of any requirement.

2.12.1.2 The Parties may also agree upon such alternative performance as may be mutually agreeable.

2.13 The Parties may pursue any remedies available at law or equity to (1) determine whether an offset is required with respect to a franchise requirement identified by Franchisee and the proper amount of an offset; and (2) recover any offsets that are determined to have been improperly taken.

3. PROVISION OF CABLE SERVICE

3.1 *Density Requirement:* Franchisee shall make Cable Service available to residential dwelling units in all parts of the Franchise Area meeting the minimum density requirements set forth herein. Franchisee may make Cable Service available to businesses in the Franchise Area at its discretion.

3.2 Line extensions will be provided without additional charge, other than for new developments as addressed in 3.2.1 below, where the average density of the new extension is

equal to or greater than twenty (20) residential dwelling units per strand mile and the homes are within 350 foot drop distance of the proposed distribution plant path; measuring mileage and units from the nearest point from active Cable System trunk or feeder plant (Starting Point) to the closest point (in distance from the starting point) from which a location may be served with a drop (Ending Point), usually the point of vehicular egress and access to the location.

3.2.1 For new developments where density will exceed the minimum density requirements set forth above, Franchisee will extend service at the same time as other utilities are placed for the development, except where it is denied reasonable access to the development or where timely notice is not provide to Franchisee.

3.2.2 In other cases, Franchisee will commence Cable System construction to such area within six (6) months of the earlier of: (1) receiving notice and verification that the density requirement has been met, or (2) after receiving a request for service, and determining that density standards are now satisfied. Construction will be completed within a reasonable period of time considering the nature of the work required. Franchisee shall not be in non-compliance for delays caused by additional time required for permits, pole make-ready work, easement negotiations or other factors outside its control.

3.3 *Line Extension to Low Density Areas:* Franchisee shall extend Cable Service to potential Subscribers upon request where the density standards of Section 3.2 are not satisfied in accordance with the terms and conditions of the Line Extension Cost Sharing Formula attached hereto as Exhibit D which Exhibit D is incorporated herein by reference. The City may require Franchisee to verify the actual cost of the extension versus the estimated cost to determine whether refunds are due to or under-collections are due from the participating customers. Franchisee shall also extend service if City, or any other governmental authority, agrees to pay the cost of the extension that a customer would be required to bear under the Line Extension Cost Sharing Formula.

3.4 *Availability of Cable Service:* Franchisee shall not discriminate between or among any individuals in the availability of Cable Service. In the areas in which Franchisee provides Cable Service, Franchisee shall be required to connect, at Franchisee's expense, other than a Standard Installation charge, all Residential Subscriber dwelling units that are within three hundred and fifty (350) feet drop distance of trunk or feeder lines not otherwise already served by Franchisee's Cable System. Franchisee shall be allowed to recover, from a Subscriber that requests such connection, actual additional costs incurred for Residential Subscriber dwelling unit connections that exceed three hundred and fifty (350) feet drop distance and actual costs incurred to connect any Non-Residential Subscriber unit.

3.5 *Cable Service to Public Buildings:* Franchisee will provide service to Public Buildings designated in Exhibit B as provided below. Franchisee must provide one hundred twenty (120) days' notice of any location where it intends to charge for service or equipment, so that the County or a Participating Municipality may notify Franchisee to suspend service and take such other steps as may be appropriate under Applicable Law. The foregoing applies only to the extent federal law and the FCC's 621 Orders classify courtesy service as franchise fees or otherwise prohibit courtesy services. In the event that the Communications Act or subsequent FCC Orders provides that the County or a Participating Municipality may require complimentary

services, facilities or equipment at no charge, or at a lower charge, it may request the same in accordance with this paragraph and Exhibit B upon no less than one hundred twenty (120) days' notice to Franchisee.

3.5.1 Franchisee shall provide Basic Service and reception devices (converter boxes or digital television adapters if required) to each Public Building as set forth in the attached Exhibit B. Additional tiers of service and devices may be purchased at the County's or a Participating Municipality's discretion. The County or a Participating Municipality may substitute a location on Exhibit B with a new service location so long as that location is within three hundred (300) feet drop distance of existing trunk or feeder lines. If it is necessary to extend Franchisee's trunk or feeder lines more than three hundred (300) feet drop distance from the serving terminal, solely to provide Service to any such Public Building, the County or a Participating Municipality shall pay for, or require the owner of the Public Building to pay for, such extension in excess of three hundred (300) feet drop distance, shall release Franchisee from the obligation to provide Service to such Public Building, or postpone Franchisee's obligation to provide Service to such Public Building.

3.5.1.1 The first service drop for each site that is within 300 feet of the feeder or distribution line shall be installed at no charge.

3.5.1.2 Each Public Building served pursuant to this section shall be entitled to one service outlet activated for Basic Service. Additional outlets may be installed subject to standard fees for additional outlets. The Parties recognize that this service obligation only pertains to the standard digital basic channels offered by Franchisee and does not include any pay per view services or similar premium or on-demand services.

3.5.1.3 Franchisee will provide up to three converters or other equipment necessary to enable viewing of the activated service per Public Building.

3.5.2 The County and Participating Municipalities, or the owner of the Public Building if another entity, shall be responsible for the cost of any "terminal equipment," including TV monitors, VCRs, or computers.

3.5.3 The Franchisee shall be permitted to recover from any building owner entitled to service under this section the direct cost of installing, when requested to do so, more than one (1) outlet or concealed inside wiring or a service outlet requiring more than three hundred (300) feet of drop cable even if the service must be provided at no charge.

3.5.4 The cost of inside wiring, additional drops or outlets, and additional converters requested by the owner of a Public Building within these specified Public Buildings, including those drops or outlets in excess of those currently installed, are the responsibility of the owner of the Public Building. If the owner of a Public Building requests the Franchisee to provide such services or equipment, the owner of the Public Building will pay the Franchisee for those costs.

3.5.5 If there is a change in the Franchisee's technology that affects the ability of the Public Buildings to receive the services set forth in this section, the Franchisee shall be required to replace, at the Franchisee's expense, all the digital converters provided to the

Public Buildings as required in sub-subsection 3.5.1 in order to ensure continued reception of services.

3.6 If it is Economically and Technically Feasible to do so, Franchisee at its option may deliver the services it would be required to deliver under this Section to points designated by the City in an IP format, and permit the City to distribute those signals to Public Buildings that would be eligible to receive such services. City shall notify Franchisee as to each Public Building to which service is redistributed, and as to that building, Franchisee shall have no further obligation to provide the services or equipment required by Section 3.5.1 directly to that Public Building.

3.7 *Service and Programming Enhancements:* If the Franchisee or an Affiliate provides a new Cable Service, or substantially more Cable Services, on a commercially deployed basis in the Region, then the Franchisee, within eighteen (18) months, shall provide comparable Cable Services to and in the Franchise Area, unless the Franchisee reasonably determines and demonstrates in writing to the City that doing so would not be Economically and Technically Feasible or that there is insufficient Subscriber demand for such Cable Service.

4. SYSTEM OPERATION

4.1 Cable System Tests:

4.1.1 City may require Franchisee to conduct tests of the Cable System to assess compliance with applicable FCC technical standards:

4.1.1.1 if City or Franchisee receive complaints about signal quality that may be indicative of non-compliance with technical standards; or

4.1.1.2 based on City's own testing, or on reports submitted by Franchisee; or

4.1.1.3 on new or rebuilt portions of the Cable System.

4.1.2 Tests will be conducted in a manner consistent with industry standards. If the tests show that any portion of the Cable System is not compliant, Franchisee will promptly seek to identify the cause of the non-compliance, and take such steps as may be necessary to ensure that the Cable System does comply, and retest to confirm compliance. A report of the test, noting errors found and corrected, and reporting pre-correction and post-correction results, will be submitted to City within thirty (30) days of the completion of the test.

4.1.3 Franchisee will retain records of tests it performs on the Cable System (whether or not required by the City) and provide copies of those tests on request.

4.1.4 Under Normal Operating Conditions Franchisee will notify the City within 2 hours of any outage that affects more than 500 subscribers if the outage cannot be resolved within 24 hours. Franchisee's notice shall include the cause of the outage, the number of nodes and subscribers and geographic areas affected, and when service was restored. Such

notice shall be provided as soon as possible, but no later than 24 hours when not under Normal Operating Conditions

4.2 City Rights to Observe and Perform Tests.

4.2.1 The City shall have the right to witness and/or review all required tests. Franchisee shall provide the City with at least two (2) business days' notice of, and opportunity to observe, any City-required tests performed on the Cable System.

4.2.2 City shall have the right to conduct tests on the Cable System, which test may be subjective, objective or both, with the City bearing its own expenses. Franchisee will cooperate with City in the conduct of those tests. City will provide Franchisee at least ten (10) business days' notice of any test that requires it to attach a device to portions of the Cable System other than the drop at a Public Building service location.

5. **SYSTEM FACILITIES**

5.1 *System Characteristics:* Franchisee's Cable System shall meet or exceed the following requirements:

5.1.1 Shall be designed with an initial analog and digital carrier passband between 50 and 860 MHz;

5.1.2 Shall be designed to be an active two-way plant for Subscriber interaction, if any, required for selection or use of Cable Service;

5.1.3 Shall have a modern design when built, utilizing an architecture that will permit additional improvements necessary for high quality and reliable service throughout the term of this Franchise;

5.1.4 Shall have protection against outages due to power failures, so that back-up power is available at a minimum: for 24 hours at each headend and at all hubs; and for no less than two hours at each power supply site other than headend and hubs. Franchisee will conduct ongoing monitoring of power supplies;

5.1.5 Shall be comprised of facilities and equipment of good and durable quality, generally used in high-quality, reliable Systems of similar design;

5.1.6 Shall have personnel, facilities and equipment sufficient to cure violations of any applicable FCC technical standards and to ensure that the Cable System remains in compliance with the standards specified in Subsection 5.1.16;

5.1.7 Shall have personnel, facilities and equipment as necessary to maintain, operate, and evaluate the Cable System to comply with any applicable FCC technical standards, as such standards may be amended from time to time;

5.1.8 Shall have facilities and equipment designed to be capable of continuous twenty four (24) hour daily operation in accordance with applicable FCC standards except as caused by a Force Majeure event;

5.1.9 Shall have facilities and equipment designed, built and operated in such a manner as to comply with all applicable FCC requirements regarding (i) consumer electronic equipment and (ii) interference with the reception of off-the-air signals by a Subscriber;

5.1.10 Shall have facilities and equipment designed, built and operated in such a manner as to protect the safety of the Cable System workers and the public;

5.1.11 Shall have available sufficient trucks, tools, testing equipment, monitoring devices and other equipment and facilities and trained and skilled personnel required to enable Franchisee to substantially comply with Applicable Law, including applicable customer service standards and including requirements for responding to System Outages;

5.1.12 Shall have all facilities and equipment and qualified technical personnel available as required to properly test the Cable System and conduct an ongoing and active program of preventive maintenance and quality control and to be able to quickly respond to customer complaints and resolve System problems. Upon request, Franchisee shall provide the City with available copies of its Cable System maintenance and quality control plan; provided, this requirement does not prevent Franchisee from designating such materials as confidential in accordance with Section 9;

5.1.13 Shall, if applicable, have antenna supporting structures (i.e., towers) and all wireless facilities that are part of the Cable System designed in accordance with all applicable state and local building codes, as amended, and shall be painted, lighted, erected and maintained in accordance with all applicable rules and regulations of the Federal Aviation Administration, the FCC, and all other applicable codes and regulations;

5.1.14 Shall have all facilities and equipment available to ensure it will transmit or cablecast PEG signals in substantially the same form that the signal was received without substantial alteration or deterioration. All closed-captioned programming retransmitted over the Cable System shall include the closed-captioned signal in a manner that renders that signal available to Subscriber equipment used to decode the captioning;

5.1.15 Shall provide parental control capability over the use of Cable Services on the System, provided, however, that Franchisee shall bear no responsibility for the exercise of parental controls and shall incur no liability for any Subscriber's or viewer's exercise or failure to exercise such controls;

5.1.16 Shall conform to or exceed all applicable FCC technical performance standards, as amended from time to time, and any other future applicable technical performance standards which the City is permitted by a change in law to enforce, and shall substantially conform in all material respects to applicable sections of the following standards and regulations to the extent such standards and regulations remain in effect and are consistent with accepted industry procedures:

5.1.16.1 Occupational Safety and Health Administration (OSHA) Safety and Health Standards;

5.1.16.2 National Electrical Code;

5.1.16.3 National Electrical Safety Code (NESC);

5.1.16.4 Obstruction Marking and Lighting, AC 70/7460 i.e., Federal Aviation Administration;

5.1.16.5 Constructing, Marking and Lighting of Antenna Structures, Federal Communications Commission Rules, Part 17; and

5.1.16.6 The Building Code of the City, as amended.

5.1.17 Shall include optional equipment so that any pay-per-view programming can only be activated by the positive action of a Subscriber using, for example, a personal identification number or other individual selection procedure; and

5.1.18 Shall comply with all requirements of Applicable Law, including, but not limited to, the Americans with Disabilities Act. Franchisee shall comply with FCC rules on transmission of closed captioning for the hearing-impaired. For hearing-impaired Subscribers, Franchisee shall provide information concerning the cost and availability of equipment to facilitate the reception of all Basic Services for the hearing impaired. In addition, Franchisee must provide information (upon request) regarding TDD/TTY (or equivalent) equipment, and a publicly listed telephone number for such equipment, that will allow hearing impaired Subscribers to contact Franchisee.

5.2 *Status Monitoring.* Status monitoring capability shall be a feature of the electronics in the Cable System and of the backup power in the Cable System set forth in 5.1.4 of this Agreement.

5.3 *Equipment Compatibility:* Franchisee shall comply with all FCC regulations regarding scrambling or other encryption of signals, Subscriber premises equipment, equipment compatibility, and facilities and equipment that permit Subscribers to fully utilize the capabilities of consumer electronic equipment while receiving Cable Service. FCC regulations governing compatibility with consumer electronics equipment, as they may be amended from time to time, including, but not limited to, 47 C.F.R. § 76.630, are incorporated herein by reference.

5.4 System Maintenance:

5.4.1 Franchisee shall, when practicable, schedule and conduct maintenance on the Cable System so that interruption of service is minimized and occurs during periods of minimum Subscriber use of Franchisee's Cable System. Franchisee shall provide reasonable prior notice to Subscribers and the City before interrupting service for planned maintenance or construction, except where such interruption is expected to be two (2) hours or less in duration or between the hours of 12:00 a.m. to 6:00 a.m. (which is Franchisee's

maintenance window). Such notice shall be provided by methods reasonably calculated to give Subscribers actual notice of the planned interruption.

5.4.2 Consistent with best practice in the industry, Franchisee must regularly inspect its Cable System to ensure the Cable System complies with all applicable safety codes; all equipment cabinets are closed, locked and in good condition; and all wiring, cable and equipment is neatly placed. Franchisee will have a process for investigating reports from the City regarding locations needing repair and shall confirm completion of the repair in a timely manner.

5.4.3 Franchisee must remove portions of the Cable System no longer in use. This obligation includes the need to remove abandoned main boxes and pedestals, and to repair or replace damaged facilities. Franchisee may request that it be permitted to abandon underground facilities in place in lieu of removal, and Franchisor may grant such request, subject to appropriate conditions.

5.4.4 Failure to maintain the System as outlined above could result in penalties as provided by law and this Agreement, or the City may elect to remove abandoned equipment should Franchisee fail to act within Thirty (30) days of notice. In the event that City must act, it may recover all reasonable fees from the Performance Bond provided herein.

5.5 Offices:

5.5.1 Franchisee shall maintain two (2) offices, operating during Normal Business Hours, that are geographically dispersed throughout the County to best serve the distribution of customers, and at which Franchisee shall receive and resolve complaints, including without limitation those regarding service, equipment malfunctions, exchanges and billing and collection disputes, and at which customers may make payments and drop off equipment. As an alternative to taking customer payments and equipment at Franchisee's offices Franchisee may contract with third-party payment centers for the purpose of taking customer payments and equipment. Nothing in this section shall require Franchisee to relocate any office from its location as of the Effective Date.

5.5.2 Upon thirty (30) days written notice to the City, Franchisee reserves the right to relocate any existing office within the County so long as such local office locations satisfy the standards set forth below.

5.5.3 Franchisee affirms its commitment to locate its stores or third-party service locations geographically in such a way to ensure its customers have convenient access regardless of income or neighborhood demographic and based on non-discriminatory business considerations such as historical foot-traffic patterns, availability of retail space at acceptable pricing, proximity to public transportation options, and similar business factors.

5.5.4 Franchisee shall provide prepaid mailers to customers to receive or return equipment. Franchisee shall provide free pick up and drop off in Prince George's County for customers who identify themselves as having mobility issues.

5.5.5 Franchise must have reasonable procedures in place that permit the customer, without additional cost, to conduct any business that could have been conducted at customer service office(s) by telephone and/or online.

5.5.6 After the fifth anniversary of this Franchise, at the request of Franchisee, the Parties shall negotiate in good faith a possible of reduction in the number of offices to one (1) taking into consideration the level of foot traffic at the closing office, the availability of third-party service locations, and the ability to comply with 5.5.3 above.

5.6 Interconnection:

5.6.1 The Franchisee shall design its Cable System so that it may be interconnected with other cable systems in the Franchise Area at suitable locations as determined by the Franchisee for PEG channel sharing purposes. Interconnection of systems may be made by direct cable connection, microwave link, satellite, or other appropriate methods.

5.6.2 At the request of the City, the Franchisee shall, to the extent permitted by Applicable Law and its contractual obligations to third parties, use every reasonable effort to negotiate an interconnection agreement with any other franchised cable system in the County or any Participating Municipality for the sharing of the PEG Channels on the Cable System, and shall interconnect on reasonable terms subject to full reimbursement of the Franchisee's costs.

5.6.3 The Franchisee shall in good faith cooperate with the City in implementing interconnection of the PEG signals with communications systems beyond the boundaries of the City at no cost to the Franchisee. Interconnections existing as of January 1, 2022, will continue to be provided.

5.7 Emergency Alert System:

5.7.1 The Franchisee shall install and thereafter maintain for use by the City an Emergency Alert System ("EAS") consistent with State and regional EAS requirements.

5.7.2 This EAS shall at all times be operated in compliance with FCC requirements. Subject to the foregoing, the EAS shall be activated by a representative of the City through the State and regional EAS system, without the assistance of the Franchisee, for emergency broadcasts in the event of a civil emergency or for reasonable tests.

5.7.3 The City will provide reasonable notice to the Franchisee prior to any test use of the EAS. The Franchisee shall cooperate with the City in any such test.

5.8 *Home Wiring:* Franchisee shall comply with all applicable FCC requirements, including any notice requirements, with respect to home wiring. Prior to a Subscriber's termination of Cable Service, the Franchisee will not restrict the ability of a Subscriber to remove, replace, rearrange or maintain any cable wiring located within the interior space of the Subscriber's dwelling unit, so long as such actions are consistent with FCC standards. The Franchisee may require a reasonable indemnity and release of liability in favor of the Franchisee from a Subscriber for wiring that is installed by such Subscriber.

6. PEG SERVICES

6.1 PEG Channels

6.1.1 Generally. The term “County” when used in this Section to refer to an entity, does not include the Participating Municipalities. Subject to the other provisions of this Section, Franchisee will deliver to every Subscriber eight (8) County-wide standard definition (SD) PEG Channels for PEG use by the County, and up to three (3) SD PEG Channels for PEG use for each Participating Municipality (the Narrowcast PEG Channels) in accordance with subsection 6.1.2, below. High definition (HD) channels will be made available as provided in Section 6.1.3. County-wide channels shall be carried in incorporated and unincorporated areas of the County. Narrowcast PEG Channels will be distributed to customers within a Participating Municipality’s jurisdiction. In addition to the eight County-wide SD Channels, the County may also distribute Narrowcast PEG Channels in unincorporated areas, and may also program Narrowcast PEG channels within a Participating Municipality when the channel is not being used by that Participating Municipality with the consent of the Participating Municipality, so long as the programming does not duplicate programming already shown on another PEG channel in the County. The County or any Participating Municipality may designate a Public Benefit Corporation or other third party, non-profit entity to manage any of the PEG channels. The entity that manages a PEG channel, whether a Franchisor or some other entity, is referred to as a “PEG Provider.”

6.1.2 SD Narrowcast PEG Channels.

6.1.2.1 A Participating Municipality may continue to program the number of SD Narrowcast PEG Channels, up to three (3), that it programs as of the Effective Date of this Agreement, as documented in Exhibit E hereto.

6.1.2.2 A Participating Municipality who as of the Effective Date of this Agreement has not activated a Narrowcast PEG Channel may require Franchisee to make available one (1) activated SD Narrowcast PEG Channel within its jurisdiction and any required return line and equipment required to transport the PEG programming from the point where the signal will originate, within one hundred and eighty (180) days of a written request therefor and consistent with the requirements with this Section. Except for feed lines for the one (1) activated SD channel identified above, costs for return feeds shall be as set forth in Section 6.1.10 below.

6.1.2.3 A Participating Municipality that is not programming three SD Narrowcast PEG Channels as of the Effective Date of this Agreement may request to program additional SD Narrowcast PEG Channels (up to the maximum of three). The channel must be activated, within one hundred and twenty (120) days of a written request, so long as existing return feeds and equipment can support the Narrowcast PEG Channel, and within 180 days in the event the existing return feeds and equipment cannot support the additional Narrowcast PEG Channel. Costs for return lines shall be as set forth in Section 6.1.10 below.

6.1.3 High Definition (“HD”) PEG Channels Signals.

6.1.3.1 Any HD PEG channels being carried as of the Effective Date will continue to be provided as listed in Exhibit E hereto. The SD version of any PEG

channel carried in HD may be discontinued upon 30-days' notice to the County, the City in the case of any City PEG channel, and customers.

6.1.3.2 The County may require Franchisee to provide up to three County-wide HD channels, all of which shall be controlled by the County. The first two County-wide HD channels were launched prior to the Effective Date. The third County-wide HD channels may be requested at any time after the Effective Date provided that Franchisee shall have 90 days from the County's notice to launch the channel. All Parties agree that Franchisee shall have 180 days to launch the channel if a fiber build is required,

6.1.3.3 Each Participating Municipality may require Franchisee to carry one Narrowcast HD PEG Channel. The Narrowcast HD Channel may be requested at any time. A second Narrowcast HD PEG Channel may be requested any time six months after the Effective Date of this Franchise. Franchisee must begin carrying the Narrowcast HD PEG Channel within 90 days of a written request therefore, or 180 days if a fiber build is required. The SD version of the channel may only be discontinued by Franchisee following 30-days' notice to the Franchisor and subscribers.

6.1.4 Responsibility for Content; Provision of Signal to Franchisee. The County will provide the content that will be carried on the County-wide PEG Channels, and each Participating Municipality will provide the content carried on the Narrowcast PEG Channels.

6.1.5 Additional HD PEG Channels. Franchisee agrees that it will provide additional HD PEG Channels if it is providing all Basic Service channels (other than PEG Channels) in a higher definition format than SD. Then, at either party's option, all PEG channels may also be made available in HD and the Franchisee may cease carriage of the remaining SD PEG channels. In the event Franchisee discontinues providing SD channels, the PEG channel obligation shall not exceed eight (8) County-wide and three (3) Narrowcast PEG channels per Participating Municipality in HD.

6.1.6 Franchisee's Right To Reclaim PEG Channels. As required by the Communications Act, the County and Participating Municipalities will permit Franchisee to use any activated PEG channel when it is not being used for PEG programming. Franchisee shall give the County or Participating Municipality at issue written notice that it believes a channel is substantially unused. The County or Participating Municipality will respond within 60 days either verifying that the channel is substantially unused and may be reclaimed by Franchisee or to present a plan for commencing substantial utilization of the channel within the next 30 days. Franchisee reserves the right to utilize for its own purposes any portion of non-activated PEG Channels in its discretion. The County or a Participating Municipality, upon no less than ninety (90) days' notice, may elect to reclaim and utilize such PEG Channels, or the portion being used by Franchisee for their intended purpose, which notice shall briefly explain how the channel, or portion being reclaimed, will be used.

6.1.7 Provision of PEG Channels To All Subscribers. PEG Channels shall be provided as part of the basic tier of service so long as there is a basic tier to which each Subscriber must subscribe, and otherwise, shall be delivered to every Subscriber without any additional fee or charge in addition to the fee or charge the subscriber is paying for the

commercial Cable Services the Subscriber receives. PEG Channels shall require no equipment other than the equipment used by a Subscriber to receive commercial Cable Services. Provided, that if a Subscriber does not have the equipment necessary to receive commercial Cable Services in HD, Subscriber will not be able to view PEG Channels in HD without buying or leasing the appropriate HD equipment and subscribing to HD service.

6.1.8 Channel Delivery Requirements. Each PEG Channel from the point of delivery to Franchisee shall be delivered to Subscribers without material degradation so that each PEG Channel is as accessible, recordable, viewable and available in the same resolutions and at a quality equal to the quality of the primary signal of local broadcast stations carried on the System; provided, Franchisee is not required to deliver a signal in a higher quality format than is delivered to the Franchisee. Franchisee may implement HD carriage of PEG Channels in any manner (including selection of compression, utilization of IP, and other processing characteristics) that produces a signal as accessible, functional, useable and of a quality equivalent from the perspective of the viewer to other HD channels of the same resolution carried on the Cable System.

6.1.9 PEG Channel Assignments. The Franchisee shall carry the programming on each of the respective PEG Channels as indicated in Exhibit E with the existing channel assignments. The Franchisee shall use its best efforts to provide HD PEG Channels with channel assignments that are consecutive or near consecutive, and near other local HD Channels or if that is not possible, that are in the lowest available HD Channel sequence. The Franchisee shall not arbitrarily or capriciously change such channel assignments, and the Franchisee shall minimize the number of such changes; provided, however, that the Franchisee may change such channel assignments as it deems appropriate so long as the Franchisee: (i) gives the access channel programmer forty-five (45) days' notice of such change; (unless commercially impracticable); (ii) provides notices of the change in at least two monthly subscriber bills, one of which must be in advance of the change, and the second promptly after the change; and (iii) reimburses the Franchisors the following amounts to defray the costs incurred for making logo and other changes necessitated by channel designation changes and public awareness of new channel numbers: \$10,000 to the County for each County-wide PEG Channel relocated and \$2,000 to each Participating Municipality that is programming an affected narrowcast PEG channel for each channel it is programming, with a cap of \$70,000 for channel relocations occurring at the same time. If the cap would be exceeded applying the formula above, a maximum of \$35,000 would go to the County, with the remainder going to the Participating Municipalities, and divided pro rata among the Participating Municipalities who are programming affected PEG channels.

6.1.10 Connection to System from PEG Origination Points.

6.1.10.1 General obligations.

(A). The location where the Franchisee receives a PEG signal from a PEG Provider is a "PEG Origination Point." The PEG Origination Points are set forth in Exhibit F. The connections from the PEG Origination Points are "PEG Return Feeds," and may be comprised of video encoders or a similar device that places the PEG signal on the connection, network transport

equipment, fiber optic links, a decoder or similar device that allows the PEG signal to be inserted for downstream transmission to subscribers, and related components. The demarcation point at which a PEG Provider provides a PEG signal to the Franchisee is referred to as the “PEG Signal Handoff.” For PEG Return Feeds provided by Franchisee, the PEG Signal Handoff is the input of the encoder or similar device. Franchisee is responsible for providing, maintaining and upgrading as necessary connections from PEG Origination Points to the Franchisee’s headend or other point where the PEG signals are inserted on the proper channels for downstream distribution to Subscribers, subject only to the provisions of this Section 6.1.10. This obligation requires Franchisee to take such steps as may be necessary so that the signals provided to Franchisee at the PEG Origination Points can be delivered to Subscribers in compliance with Section 6.1.8. PEG Providers are responsible for the provision, quality and content of the signal delivered to the PEG Signal Handoff. This includes, without limitation, upgrades that may be required so that the connection supports HD signals. The Parties believe all existing PEG Origination Points and PEG Return Feeds are listed in Exhibit F, but the Parties intend that Exhibit F will be amended to include any PEG Return Feeds or PEG Origination Point that existed prior to the Effective Date.

(B). At each PEG Origination Point as set forth in Exhibit F, Franchisee shall provide and maintain a sufficient number of encoders and decoders or similar devices for the receipt of PEG signals from PEG Providers as necessary to provide simultaneous connections for all signals delivered to Franchisee at that PEG Origination Point. Franchisee shall incur no costs for space or utilities necessary for the location and operation of its equipment at a PEG Origination Point.

6.1.10.2 Payment for PEG Return Feeds

(A). PEG Return Feeds as set forth in Exhibit F, and any sites added as of the Effective Date of this Agreement, will be provided, maintained and upgraded at no cost to the PEG Providers except that, for so long as federal law requires maintenance costs associated with such lines to be treated as a franchise fee, Franchisee may invoice PEG Providers for its actual cost of maintenance of the return line which costs shall not exceed \$2,500 per return line per year. A PEG Return Feed, for purposes of the maintenance fee, does not include any facility maintained under an I-Net agreement with the Franchisor.

(B). If a PEG Provider moves its PEG Origination Point, or adds additional PEG Origination Points beyond those provided for in subsection (A) or Exhibit F, Franchisee shall provide a connection to the new PEG Origination Point upon request. Franchisee may charge the requesting PEG Provider its construction costs for relocating or adding the PEG Return Feeds, not including the cost of providing and installing encoders and decoders or similar

devices, which costs shall be borne by Franchisee. The PEG Provider may also elect to provide a PEG Return Feed itself, as contemplated in Section 6.1.10.3.

(C). Where Franchisee may charge for the PEG Return Feed, prior to commencing construction of the PEG Return Feed, it will provide an estimate of the cost of construction to the requesting Franchisor, and shall promptly commence and complete construction of the PEG Return Feed if the Franchisor agrees to pay for the connection and agrees to provides payment within 30 days of submission of an itemized invoice following the completion of the construction.

(D). If Franchisee determines that a PEG Return Feed must be relocated or a new PEG Return Feed must be provided, or if equipment must be changed because of an action or omission of the Franchisee, in each instance Franchisee will provide the relocated or new PEG Return Feeds and associated equipment.

6.1.10.3 A PEG Provider may elect to use their own network links (for example, the Institutional Network or County owned fiber) to transport PEG signals to Franchisee as follows:

(A). For purposes of this Section 6.1.10.3, the PEG Signal Handoff Point is the output of the decoder or similar device located at the Franchisee's headend or other insertion location agreed upon by the Parties.

(B). Franchisee will provide a grant to allow the County or Participating Municipality to purchase the encoders and decoders necessary to support the simultaneous provision of each PEG signal on their own network links to a PEG Signal Handoff Point within the Franchisee's headend or other insertion location mutually agreed upon by the Franchisee and the PEG Provider in an amount not to exceed one-half of the actual cost of the encoders and decoders, up to a maximum of \$2,500 per PEG Channel. Encoders and decoders must be compatible with Franchisee's equipment. In the event a Participating Municipality covered by 6.1.2.3 elects to use their own network link to transport PEG signals as set forth in this Section 6.1.10.3 for its first PEG Origination Point, then the Franchisee shall offset the cost of the encoder/decoder up to a maximum of \$5,000 per device. However, the PEG Provider will be responsible for the configuration, management, maintenance and replacement of the encoder/decoder consistent with Section 6.1.10.3(C) below.

(C). PEG Providers, including those covered by this Section 6 that choose the technical solution set forth in Section 6.1.10.3 shall be responsible for the configuration, management, maintenance, replacement and monitoring of the encoders, decoders, and related components to the PEG Signal Handoff Point in the solution, as set forth in Section 1.1.1.1(A). Franchisee is responsible for the same beyond the PEG Signal Handoff Point.

6.1.10.4 The standard format currently being used by Franchisee, Internet Protocol (IP) streaming of PEG signals via standards-based Ethernet interfaces, supporting HD-SDI inputs and outputs with embedded audio to support input and output of PEG signals, is acceptable to the Franchisor. This paragraph does not prohibit Franchisee from altering encoders, decoders or similar equipment, or the PEG Return Feeds it provides over the term of the Franchise, provided other requirements of this PEG section are satisfied.

6.1.10.5 In addition to the encoders and decoders provided herein, Franchisee will provide four additional pairs of encoders/decoders, in total, to be utilized by the PEG Providers. The PEG Providers shall be responsible for the configuration, management, maintenance, replacement and monitoring of these four pairs of encoders/decoders.

6.1.11 Producer Agreement. The Franchisors shall require all local producers and users of any of the PEG facilities or Channels to agree in writing to authorize Franchisee to transmit programming consistent with this Agreement and to defend and hold harmless Franchisee, Franchisors, and any responsible educational institution from and against any and all liability or other injury, including the reasonable cost of defending claims or litigation, arising from or in connection with claims for failure to comply with applicable federal laws, rules, regulations or other requirements of local, state or federal authorities; for claims of libel, slander, invasion of privacy, or the infringement of common law or statutory copyright; for unauthorized use of any trademark, trade name or service mark; for breach of contractual or other obligations owing to third parties by the producer or User; and for any other injury or damage in law or equity that results from the use of a PEG facility or Channel.

6.1.12 Program Guide.

6.1.12.1 If a program guide or menu is managed by Franchisee, Franchisee will take the necessary steps so that PEG Channels and individual programs shall be listed on channel guides and menus in the same detail as for the primary signal of local broadcast channels, provided that, to the extent that the same Channel number is used to "narrowcast" different programming in different communities, program listings will only be provided to the extent it is Economically and Technically Feasible to do so.

6.1.12.2 If a program guide or menu is managed by a third party, Franchisee will make available to PEG Providers the information needed and take the necessary steps to authorize and facilitate a request by PEG Providers to place PEG Channel programming information on the interactive channel guide. Provided that, to the extent that the same Channel number is used to "narrowcast" different programming in different communities, program listings for individual programs need only be provided to the extent it is Economically and Technically Feasible to do so. The cost of such individual program listings shall be borne by the PEG Providers, and each such entity shall be responsible for providing the required programming description to the third party vendor used by the Franchisee to manage the digital guide.

6.2 PEG Capital Grant:

6.2.1 PEG Grant Description. Franchisee shall provide a capital grant to the Franchisors, for the benefit of the Franchisors, to be used for PEG and Institutional Network capital funding as determined by the Franchisors (the "PEG Capital Grant"), which shall be paid on a quarterly basis, concurrently with the franchise fee payment. This grant will be used for PEG and Institutional Network purposes, which include but are not limited to, studio facilities, studio and portable production equipment, editing equipment and program playback equipment and other similar capital costs. It also includes, but is not limited to, equipment, dark fiber, and other similar funding for the Institutional Network .

6.2.2 Quarterly Grant Amount. The PEG Grant shall consist of three percent (3%) of the Franchisee's Gross Revenues for that quarter which shall be paid on a quarterly basis, concurrently with the franchise fee payment.

6.3 *Recovery from Subscribers:* To the extent permitted by federal law, the Franchisee shall be allowed to recover from Subscribers the costs of the PEG Grant or any other costs arising from the provision of PEG services and to include such costs as a separately billed line item on each Subscriber's bill. Without limiting the foregoing, if allowed under state and federal laws, Franchisee may externalize, line-item, or otherwise pass-through interconnection costs to Subscribers.

6.4 *Modifications to System:* If the Franchisee makes changes to the Cable System that require modifications to access facilities and equipment, Franchisee shall make any necessary changes to the Franchisee's headend and distribution facilities or equipment within thirty (30) days so that PEG facilities and equipment may be used as intended in this Agreement.

6.5 *Backup Facilities and Equipment:* The Franchisee shall design, build, and maintain all PEG upstream feeds, interconnection, and distribution facilities so that such feeds function as reliably as Franchisee's Cable System as a whole within the County, and are no more likely to fail than is Franchisee's Cable System as a whole within the County.

6.6 *Editorial Control:* Except as expressly permitted by federal law, the Franchisee shall not exercise any editorial control over the content of programming on the PEG Channels (except for such programming as the Franchisee may cablecast on such PEG Channels).

6.7 Use of PEG Channels, Facilities, and Equipment:

6.7.1 Rules for Use of PEG Channels. The Franchisors, or the entity that manages a PEG Channel, may establish and enforce rules and procedures for use of the PEG Channels pursuant to Section 611(d) of the Communications Act, 47 U.S.C. §531.

6.7.2 PEG Channel Transmission. The Franchisee will provide downstream transmission of the PEG Channels on its Cable System at no charge to the City or other PEG access programmers other than as specified herein. Franchisee shall provide transport of the programming from the point of origination to the Franchisee's headend and to the downstream channels at no charge to the City or other PEG access providers other than as specified herein.

6.7.3 No Commercial Use. As provided by Applicable Law, the Franchisors or their licensees, assigns, or agents shall not transmit on the PEG channels commercial programming except with Franchisee's consent. Commercial programming does not include programming allowed to be carried under the current agreements between the City of Bowie and Franchisee, and the City of College Park and Franchisee to broadcast local news from Baltimore station WJZ or successor entity, which shall be permitted unless there is a change in law that would prohibit that use, or WJZ or successor entity no longer permits that use. Subject to the foregoing, nothing herein prevents Franchisee from taking action against a PEG Provider (or the Franchisors) before a court or agency of competent jurisdiction if a PEG programmer is using a PEG channel to carry programming it has no right to carry, or the PEG Channels are being used in a manner that violates federal law.

6.8 Responsibility with Respect to HD:

6.8.1 Provision of HD Signals to Demarcation Point. The PEG Providers shall be responsible for providing the HD Access Channel signal in an HD format commonly used in the industry to a demarcation point at the designated points of origination for the HD Access Channels.

6.8.2 HD Equipment for Program Production. The PEG Providers are responsible for acquiring all equipment necessary to produce programming in HD.

7. **FRANCHISE FEES**

7.1 *Franchise Fee Payments:* Franchisee shall pay to the City, the County and each Participating Municipality, as the case may be, on a quarterly basis, a Franchise fee of five percent (5%) of annual Gross Revenue. In accordance with Title VI of the Communications Act, the twelve (12) month period applicable under this Agreement for the computation of the Franchise fee shall be made on a calendar year basis. Such payments shall be made no later than thirty (30) days following the end of each of Franchisee's fiscal quarters. Franchisee shall be allowed to submit or correct any payments that were incorrectly omitted, and shall be refunded any payments that were incorrectly submitted, in connection with the quarterly Franchise fee remittances within ninety (90) days following the close of the quarter for which such payments were applicable.

7.2 *Supporting Information:* Each Franchise fee payment shall be accompanied by a supporting detail certified by a financial representative of Franchisee showing the basis for the computation and the total amount of monthly Gross Revenue for the payment period.

7.3 *Limitation on Franchise Fee Actions:* The period of limitation for recovery of any Franchise fee payable hereunder shall be five (5) years from the date on which payment by Franchisee is due.

7.4 *Audit:* The City shall have the right to audit the Franchisee's Franchise fee payments. Any such audit fees paid by the City shall not be determined based on a percentage of audit findings basis. Participating Municipalities may join in audits conducted by the County by having the County's auditor audit franchise fee payments to them. The County's audit expenses shall be borne by the County unless the audit discloses an undisputed underpayment of

more than five (5%) percent of any quarterly payment, in which case the County's reasonable and verifiable out-of-pocket costs of the audit shall be borne by Franchisee as a cost incidental to the enforcement of the Franchise, provided, however that the Franchisee's obligation to pay or reimburse the County's verified audit expenses shall not exceed in the aggregate fifty thousand dollars (\$50,000) per audit. Any additional undisputed amounts due to the City as a result of the audit (whether by the City or the County) shall be paid within thirty (30) days following written notice to Franchisee by the City of the underpayment, which notice shall include a copy of the audit. If recomputation from an undisputed amount results in additional revenue to be paid to the City, Franchisee shall pay any applicable penalties and interest charges computed from such due date, as provided for in the Cable Code.

7.5 *Bundled Services:* To the extent revenues are received by Franchisee for the provision of a discounted bundle of services which include Cable Services and non-Cable Services, the Franchisee shall discount Cable Service revenues at no more than a pro rata share of the total discount applied to the bundled services (within a reasonable variation). The pro rata share shall be based on the prices for those services as specified in Franchisee's rate cards when those products are sold on a standalone basis. If Franchisee does not offer a component of the bundled package separately, it shall declare a stated retail value for each component as reflected on its books and records or based on reasonable comparable prices for the service for the purpose of determining franchise fees based on the package discount.

7.6 No Limitation on Taxing Authority:

7.6.1 Nothing in this Agreement shall be construed to limit any authority of the City to impose any tax, fee, or assessment of general applicability.

7.6.2 The Franchise fee payments required by this Section shall be in addition to any and all taxes of a general nature or other fees or charges which the Franchisee shall be required to pay to the City or to any state or federal agency or authority, as required herein or by law, all of which shall be separate and distinct obligations of the Franchisee. The Franchisee shall not have or make any claim for any deduction or other credit of all or any part of the amount of said Franchise fee payments from or against any of said City taxes or other fees or charges which the Franchisee is required to pay to the City, except as required by law or expressly provided in this Agreement. The Franchisee shall not apply nor seek to apply all or any part of the amount of said Franchise fee payments as a deduction or other credit from or against any of said City taxes or other fees or charges, each of which shall be deemed to be separate and distinct obligations of Franchisee, nor shall the Franchisee apply or seek to apply all or any part of the amount of any of said taxes or other fees or charges as a deduction or other credit from or against any of its Franchise fee obligations, each of which shall be deemed to be separate and distinct obligations of the Franchisee. The Franchisee may designate a Franchise fee as a separate item in any bill to a Subscriber, but shall not designate or characterize it as a tax.

8. CUSTOMER SERVICE

Customer Service Requirements are set forth in Exhibit G.

9. REPORTS AND RECORDS

9.1 *Open Books and Records:* Subject to Applicable Law, upon reasonable written notice to Franchisee, which shall be no less than thirty (30) days, the City shall have the right to require Franchisee to provide and to inspect and copy at any time during Normal Business Hours and on a nondisruptive basis at a mutually agreed location in the City, all books and records, including all documents in whatever form maintained including electronic media (“books and records”) to the extent that such books and records relate to the Cable System and to Franchisee’s provision of Cable Service in the Franchise Area and which are appropriate to monitoring or ensuring compliance with the terms of this Agreement. Such notice shall specify the purpose of the review so that Franchisee may organize the necessary books and records for access by the City. Franchisee shall not be required to disclose any of its or an Affiliate’s books and records not relating to the provision of Cable Services in the City. Franchisee shall have no obligation to produce information other than in the form in which it is maintained in the ordinary course of business. Franchisee may seek relief from a court of competent jurisdiction if it believes a request does not comply with this section or Applicable Law, but may not withhold requested information without doing so.

9.2 *Voluminous Records:* If any books, records, maps, plans, or other requested documents are too voluminous, not available locally in the City, or for security reasons cannot be copied and moved, then the Franchisee may request that the inspection take place at a location mutually agreed to by the City and Franchisee, provided that Franchisee must make necessary arrangements for copying documents selected by the City after its review, and pay reasonable additional expenses incurred by the City in inspecting or copying documents at such agreed upon location. If books, records, maps, plans, or other requested documents are provided electronically to City or its designees in formats that are readable and searchable using commonly available software, the production will be treated as a local production.

9.3 Proprietary Books and Records:

9.3.1 If Franchisee believes that the requested information is confidential and proprietary, the Franchisee must provide the following documentation to the City: (i) specific identification of the information; (ii) statement attesting to the reason(s) Franchisee believes the information is confidential; and (iii) a copy of the confidential documents requested appropriately marked. The City shall take reasonable steps, consistent with Applicable Law, to protect the proprietary and confidential nature of any books, records, Franchise Area maps, plans, or other City requested documents that are confidential and proprietary under Maryland law and are designated as such by Franchisee. Subject to the foregoing, access to the Franchisee's records shall not be denied by the Franchisee on the basis that said records contain confidential or proprietary information. Nothing herein requires or prevents the Parties from agreeing to different methods for production and copying where appropriate to protect confidential information from disclosure.

9.3.2 Subsection 9.3.1 shall in no way limit the City’s right to obtain copies of any and all necessary documents of Franchisee (the “Auditing Documents”) to enable the City to conduct an audit of the Franchisee’s Franchise fee payments pursuant to Section 7.4; provided, however, that if the City receives a demand from any Person for disclosure of any

Auditing Documents designated by Franchisee as confidential, then the City shall provide the Franchisee with sufficient notice of any such disclosure requests and with a copy of such written request made by the Person demanding access to the Auditing Documents, such that the Franchisee has sufficient time to seek protection of such Auditing Documents from public inspection under the Maryland Public Information Act. Unless otherwise ordered by a court or agency of competent jurisdiction, the City agrees, to the extent permitted by state and federal law, that it shall deny access to the Franchisee's information marked confidential as set forth above to any Person.

9.3.3 Any such documents copied pursuant to this Subsection shall be returned to Franchisee once the City's document review or audit is completed and all amounts determined to be due and owing to the City have been paid.

9.4 *Redaction:* The Franchisee shall take all reasonable steps required to ensure that it is able to provide the City with all information that must be provided or may be requested under this Agreement or Applicable Law, including the issuance of appropriate subscriber privacy notices. Franchisee shall be responsible for redacting any data that Applicable Law prevents it from providing to the City. Nothing in this Section shall be read to require Franchisee to violate federal or state law protecting subscriber privacy.

9.5 *Complete and Accurate Records:* Franchisee shall keep complete and accurate books of account and records of its business and operations under and in connection with this Agreement.

9.6 *Retention of Materials:* Unless otherwise provided in this Section, all materials and information specified in this Section shall be maintained for no less than five (5) years or until any audit including such information has been completed and any amounts found to be due and owing to the City have been paid.

9.7 *Uses of System:* Franchisee will notify the City of all Cable Services offered over the Cable System as promptly as practicable after each such product or Cable Service is instituted.

9.8 *Annual Report:* Unless this requirement is waived in whole or in part by the City, Franchisee shall submit a written report for the previous calendar year to the City, in a form materially the same as Exhibit I hereto, by April 1 of each year. For Participating Municipalities, the report shall be the report provided to the County.

9.9 *Quarterly Report:* Unless this requirement is waived in whole or in part, no later than forty-five (45) days after the end of each calendar quarter, Franchisee shall submit a written report to the City regarding the preceding quarter, in a form materially similar to Exhibit J hereto. For Participating Municipalities with fewer than 1,000 subscribers, the report shall be the report provided to the County.

9.10 *Special Reports:* Unless this requirement is waived in whole or in part by the City, Franchisee shall deliver the following special reports to the City not more than ten (10) business days after the occurrence of the event:

9.10.1 A copy of any notice of deficiency, forfeiture, or other document issued by any state or federal agency instituting any investigation or civil or criminal proceeding regarding the Cable System or Franchisee, to the extent the same may affect or bear on operations in the City; and

9.10.2 A copy and brief explanation of any request for protection under bankruptcy laws, or any judgment related to a declaration of bankruptcy by the Franchisee or by any partnership or corporation that owns or controls the Franchisee directly or indirectly.

9.11 *Records Required:* Franchisee shall at all times maintain:

9.11.1 Records of all Complaints received for a period of three (3) years after receipt by Franchisee, or longer if such period of time is standard for the account records of each customer;

9.11.2 Records of outages exceeding one hour for a period of three (3) years after occurrence, indicating date, duration, area, and the number of Subscribers affected, type of outage, and cause;

9.11.3 Records of service calls for repair and maintenance for a period of three (3) years after resolution by Franchisee, or longer if such period of time is standard for the account records of each customer, indicating the date and time service was required, the date of acknowledgment and date and time service was scheduled (if it was scheduled), and the date and time service was provided, and (if different) the date and time the problem was resolved;

9.11.4 Records of installation/reconnection and requests for service extension for a period of three (3) years after the request was fulfilled by Franchisee, or longer if such period of time is standard for the account records of each customer, indicating the date of request, date of acknowledgment, and the date and time service was extended. A file, which shall be provided to the City on request, showing the area of coverage for the provisioning of Cable Services and estimated timetable to commence providing Cable Service.

10. INSURANCE AND INDEMNIFICATION

10.1 *Insurance Coverages and Limits:* During the Term of this Agreement and any period of removal (if any) of the Cable System following the end of the Term, Franchisee shall maintain, or cause to be maintained, in full force and effect and at its sole cost and expense the following types and minimums or limits of insurance:

10.1.1 Workers' compensation insurance and employer's liability insurance meeting Maryland statutory requirements with minimum limits of One Million Dollars (\$1,000,000) for each accident.

10.1.2 Commercial general liability insurance with minimum limits of Ten Million Dollars (\$10,000,000) as the combined single limit for each occurrence and in the aggregate of bodily injury, personal injury, and property damage. The policy shall provide contractual liability insurance, and shall include coverage for products and completed operations

liability, independent contractor's liability, and property damage from perils of explosion, collapse or damage to underground utilities, commonly known as XCU coverage.

10.1.3 *Automobile liability insurance* covering all owned, hired, and non-owned vehicles in use by Franchisee and its employees, with personal protection insurance and property protection insurance to comply with the provisions of the Maryland no-fault insurance law, with minimum limits of Two Million Dollars (\$2,000,000) as the combined single limit for each occurrence for bodily injury and property damage.

10.2 *Types of Policies:* The coverage amounts set forth in Section 10.1 may be met by a combination of underlying and umbrella policies so long as in combination the limits equal or exceed those stated. Such coverage may be satisfied through the required Commercial General Liability policy, a standalone policy, or a combination of the two, provided that the required types and limits of coverage are satisfied.

10.3 *Period of Coverage:* The liability insurance policy or policies required by Section 10.1 shall:

10.3.1 Be maintained by the Franchisee throughout the Term of this Agreement and such other period of time during which the Franchisee operates or is engaged in the removal of the Cable System, whichever period is longer, and for one hundred twenty (120) days thereafter; and

10.3.2 Provide coverage for acts and omissions occurring throughout the Term of this Agreement and such other period of time during which the Franchisee operates or is engaged in the removal of the Cable System.

10.4 *Insurance Companies:* All insurance shall be effected under valid and enforceable policies, issued by insurers licensed to do business by the State of Maryland or surplus line carriers on the Maryland Insurance Commissioner's approved list of companies qualified to do business in Maryland. All insurance carriers and surplus line carriers shall be rated A- or better by A.M. Best Company.

10.5 *Additional Insureds:* All required insurance policies, except for workers' compensation policies, shall name "City of Greenbelt, Maryland" a municipal corporation of the State of Maryland and all associated, affiliated, allied and subsidiary entities of the City, now existing or hereafter created, and their respective elected officials, officers, boards, commissions, and employees as their respective interests may appear, and shall to the same extent and degree include the County and all Participating Municipalities, as additional insureds (referred to as the "Additional Insureds"). Each policy which is to be endorsed to add Additional Insureds under this Agreement shall contain cross-liability or severability of interests wording with respect to each additional insured, as follows or with the same effect:

"In the event of a claim being made hereunder by an additional insured for which another insured is or may be liable, then this policy shall cover such insured against whom a claim is or may be made in the same manner as if

separate policies had been issued to each insured hereunder, except as it pertains to the limits of liability.”

10.6 *Evidence of Insurance:* On or before the Effective Date, at any time of any material and adverse policy change or cancellation during the term of this Agreement, or upon City request, certificates of insurance for each insurance policy required to be obtained by Franchisee in compliance with this Agreement shall be filed and maintained with the City. The acceptance of a form of certificate by the City shall not change or reduce Franchisee’s obligation to provide the required insurance pursuant to Section 10.1.

10.7 *Notice and Substitute Prior to Expiration:* Franchisee will provide or cause to be provided notice if any insurance policy is cancelled or not renewed and shall, prior to expiration or non-renewal, obtain insurance complying with the requirements of this Franchise. Franchisee shall, as soon as reasonably practicable following the renewal or replacement of any insurance policy required of the Franchisee by this Section, provide to the City evidence acceptable to the City’s Mayor or his/her designee of the renewal or replacement of the policy. Further, the Franchisee shall notify the City of any materially adverse modification of the coverages and other requirements of this Article 10 or the discontinuation of coverage under any such policy, together with a plan to correct such modification or discontinuation, within ten (10) business days after receipt of notice of such discontinuance of any insurance policy required of the Franchisee by this Section. Further, the Franchisee shall notify the City of any materially adverse modification of the coverages and other requirements of this Article 10 or the discontinuation of coverage under any such policy, together with a plan to correct such modification or discontinuation, within ten (10) business days after receipt of notice of such discontinuance.

10.8 *Insurance Primary; Not Limiting:* The legal Liability of the Franchisee or any Affiliate to the City or any Person for any of the matters which are the subject of the liability insurance policies required by Section 10.1, including, without limitation, the Franchisee’s indemnification obligation set forth in Section 10.11 of this Agreement, shall not be limited by such insurance policies nor by the recovery of any amounts under such policies, except to the extent necessary to avoid duplicative recovery from or payment by the Franchisee.

10.9 *Review of Limits:* Commencing on the fifth anniversary of the Effective Date and once every five (5) years thereafter during the Term of this Agreement, the City may review the insurance coverages to be carried by Franchisee. If the City reasonably determines that additional coverages or higher limits of coverage are reasonably necessary to protect the interests of City, the Additional Insureds, or the public, the City shall notify the Franchisee of its determination, and the City and Franchisee shall negotiate for appropriate modifications in coverages or limits. The Franchisee shall obtain and maintain such mutually agreed to modified insurance at its sole cost and expense.

10.10 *Group Coverages:* Franchisee may meet the insurance requirements of Section 10.1 by participating in, or being included in, or by being covered under policies covering multiple Affiliate entities. All of the insurance related provisions of this Agreement shall apply to such multiple Affiliate policies as the same would apply any policy issued separately to the Franchisee to meet its obligations hereunder.

10.11 *Indemnification:* The City shall give Franchisee written notice of a matter requiring indemnification hereunder as soon as possible, but in no event more than thirty (30) days after the date the City receives notice, or otherwise is made aware, of such matter. Such notice shall in any event be delivered to Franchisee sufficiently in advance of the time for Franchisee's response to a third-party claim in order that Franchisee will be able to timely respond and the defense against such claim will not be prejudiced. Upon receipt of timely notice Franchisee shall:

10.11.1 Defend, indemnify and hold harmless the City, the County, each Participating Municipality, and their respective elected officials, officers, employees, agents, boards, and commissions, from and against all Liabilities, special, incidental, consequential, punitive and all other damages, costs and expenses arising out of or resulting from Franchisee's:

10.11.1.1 construction, maintenance, repair, upgrade, enhancement, rebuild or removal of the Cable System and conduct of the operation of the Cable System; and

10.11.1.2 except as provided in Section 10.14 below, distribution of any Cable Service over the Cable System, including but not limited to any claim against the Franchisee for invasion of the right of privacy, defamation of any Person or the violation or infringement of any copyright, trade mark, trade name, service mark, or patent, or of any other intellectual property right of any Person.

10.12 *Defense and Settlement:* In any action in which the Franchisee defends the City, the Franchisee shall consult with the City prior to proposing, accepting, or rejecting a settlement and prior to filing any pleading which might estop the City with respect to any question of fact or law. Franchisee shall provide the defense of any claims brought against the City by selecting counsel of Franchisee's choice to defend the claim, subject to the consent of the City, which shall not unreasonably be withheld. Nothing herein shall be deemed to prevent the City from cooperating with the Franchisee and participating in the defense of any litigation by its own counsel at its own cost and expense, provided, however, that after consultation with the City, Franchisee shall have the right to defend, settle or compromise any claim or action arising hereunder, and Franchisee shall have the authority to decide the appropriateness and the amount of any such settlement. In the event that the terms of any such settlement include the full release of the City and the City does not consent to the terms of any such proposed settlement or compromise, Franchisee shall not settle the claim or action, but its obligation to indemnify the City shall in no event exceed the amount of such proposed settlement.

10.13 *Limitations on Indemnification:* As between the City and the Franchisee or any Affiliate, the foregoing Liability and indemnity obligations of the Franchisee pursuant to this Agreement shall not apply to claims arising solely from:

10.13.1 Any willful misconduct or negligence of any City elected official, officer, employee, agent, attorney, consultant or independent contractor causing any claim or damages;

10.13.2 The content of Cable Services over the PEG Channels, including any emergency alert system to the extent that such claims do not arise out of Franchisee's willful misconduct or negligence; or

10.13.3 The content of Cable Services over Public Access Channels and Educational Access Channels to the extent that such claims do not arise out of Franchisee's willful misconduct or negligence;

10.14 *City's Liability*: The City shall be responsible, and shall indemnify and hold harmless the Franchisee, for the willful misconduct and negligent actions of its elected officials, officers, employees and agents subject to, and to the extent of, all defenses, immunities, limitations, and provisions of Applicable Law, including, but not limited to, the Local Government Tort Claims Act. In addition, the City shall be responsible for its own acts of willful misconduct or negligence, or breach of obligation committed by the City for which the City is legally responsible, subject to any and all defenses and limitations of liability provided by law. The Franchisee shall not be required to indemnify the City for acts of the City which constitute willful misconduct or negligence, on the part of the City, its officers, employees or agents.

11. TRANSFER OF FRANCHISE

11.1 *Non-Affiliate Transfers*: Subject to Section 617 of the Communications Act, 47 U.S.C. Section 537, and Section 11.3 below, no Transfer shall occur without the prior consent of the Franchisor, provided that such consent shall not be unreasonably withheld, delayed or conditioned. No such consent shall be required, however, for a transfer in trust, by mortgage, by other hypothecation, by assignment of any rights, title, or interest of Franchisee in this Agreement or the Cable System in order to secure indebtedness, or for transactions otherwise excluded under Section 1.48 above.

11.2 *Affiliate Transfers*: In the event that Franchisee transfers the Franchise to an Affiliate, or the Control of Franchisee is transferred to an Affiliate as provided in Subsection 1.2, Franchisee shall notify the City of the transfer at least thirty (30) days before the transfer and, at that time, describe the nature of the transaction and submit complete information describing who will have direct and indirect ownership and control of the Cable System after the transaction.

11.3 Conditions of Transfer:

If the Franchise is transferred the transferee shall:

11.3.1.1 Warrant that it has read, accepts, and agrees to be bound by this Agreement;

11.3.1.2 Agree to assume all responsibility for all liabilities, acts and omissions, known and unknown, of its predecessor Franchisee, for all purposes, including renewal;

11.3.1.3 Agree that the transfer shall not permit it to take any position or exercise any right which could not have been exercised by its predecessor Franchisee;

11.3.1.4 Warrant that the transfer will not substantially increase the financial burdens or substantially diminish the financial resources available to Franchisee, or otherwise adversely affect the ability of Franchisee to perform this Agreement;

11.3.1.5 Notify the City that the transfer is complete within five (5) business days of the date the transfer is completed.

If Control of the Franchisee is transferred:

11.3.1.6 Franchisee shall provide the information required by Sections 11.3.1.1 through 11.3.1.5, and agree that the transfer shall have no effect on its obligations under the Franchise, within thirty (30) days of the transaction.

11.4 *Cost Reimbursement:* To the extent that City's consent to a Transfer of Franchise is required, Franchisee (or transferee) shall reimburse City for reasonable expenses incurred in reviewing that the transferee has the technical, legal, financial and operational ability to operate the Cable System to provide Cable Service. In no case shall Franchisee reimburse the City for expenses exceeding \$15,000. This supplements Section 5-15 of the Cable Code.

12. RENEWAL OF FRANCHISE

12.1 *Communications Act:* The City and Franchisee agree that any proceedings undertaken by the City that relate to the renewal of this Franchise shall be governed by and comply with the provisions of Section 626 of the Communications Act, 47 U.S.C. Section 546.

12.2 *Informal Renewal:* Notwithstanding anything to the contrary set forth herein, Franchisee and the City agree that at any time during the term of the then current Franchise, while affording the public appropriate notice and opportunity to comment, the City and Franchisee may agree to undertake and finalize informal negotiations regarding renewal of the then current Franchise and the City may grant a renewal thereof.

12.3 *Consistency.* Franchisee and the City consider the terms set forth in this Article 12 to be consistent with the express provisions of 47 U.S.C. Section 546.

13. ENFORCEMENT AND TERMINATION OF FRANCHISE

13.1 *Noncompliance Notice:* In the event that the City believes that Franchisee has not complied with the terms of this Agreement or the Cable Code, the City shall informally discuss the matter with Franchisee. If these discussions do not lead to resolution of the problem, the City shall notify Franchisee in writing of the exact nature of the alleged noncompliance (for purposes of this Article, the "Noncompliance Notice").

13.2 *Franchisee's Right to Cure or Respond:* Unless a shorter time period is provided in Section 13.10 below, Franchisee shall have thirty (30) days from receipt of the Noncompliance Notice to: (i) respond to the City, if Franchisee contests (in whole or in part) the assertion of noncompliance; (ii) cure such noncompliance; or (iii) in the event that, by the nature of the noncompliance, such noncompliance cannot be cured within the thirty (30) day period,

initiate reasonable steps to remedy such noncompliance and notify the City of the steps being taken and the date projected that they will be completed.

13.3 *Notice of Violation:* In the event that (i) Franchisee fails to respond to the Noncompliance Notice pursuant to the procedures required by this Article, or (ii) in the event that Franchisee has not remedied (or commenced to remedy in the case of an item requiring a longer cure period) the alleged noncompliance within thirty (30) days or the date projected pursuant to Section 13.2(iii) above, the City shall provide Franchisee with a written notice specifying the nature and extent of the violation (“Notice of Violation”) and the liquidated damage being assessed.

13.4 *Enforcement:* Subject to applicable federal and state law, in the event that after the expiration of thirty (30) days from the receipt of the Notice of Violation, if Franchisee is still in default, the City may:

13.4.1 Seek specific performance of any provision, which reasonably lends itself to such remedy, as an alternative to damages; or

13.4.2 Commence an action at law for monetary damages or seek other equitable relief; or

13.4.3 Collect amounts due, including by drawing on the Performance Bond pursuant to Section 13.7 hereof or the letter of credit pursuant to Section 13.8 hereof, if any amounts due are not timely paid thirty (30) days after the Notice of Violation, and to the extent applicable, as provided in Section 5-14(A)(2) of the Cable Code.

13.4.4 Franchisee shall have a right to contest the Notice of Violation by submitting a written objection and request for a hearing before the Mayor and Council of the City.

13.5 *Substantial Default:* In the case of a substantial material default of a material provision of this Agreement or the Cable Code, the City may seek to revoke the Franchise in accordance with Section 13.6 below.

13.6 *Revocation:* If, after following the procedures set forth in Sections 13.1 through 13.4 above, the City seeks to revoke the Franchise, it shall provide written notice of this intent to the Franchisee and a hearing before the Mayor and Council. The Franchisee shall have ninety (90) days from receipt of the notice of intent to revoke to respond or to object in writing and to state its reasons for such objection. The City shall cause to be served upon the Franchisee, at least thirty (30) business days prior to a public hearing a written notice specifying the time and place of such hearing and stating its intent to consider whether the Franchise should be revoked.

13.6.1 At the designated hearing Franchisee shall be provided a fair opportunity for full participation including the right to be represented by legal counsel and to introduce relevant evidence. A complete verbatim record and/or a transcript shall be made of such hearing.

13.6.2 Following any public hearing regarding revocation Franchisee shall be provided up to thirty (30) days to submit its proposed findings and conclusions in writing. If a determination is made by the Mayor and Council to revoke, the City shall promptly provide Franchisee with a written decision setting forth its reasoning. To the extent permitted by Applicable Law, Franchisee may challenge a revocation of the Franchise by the Mayor and Council to an appropriate court.

13.6.3 The City may, at its sole discretion, take any lawful action which it deems appropriate to enforce the City's rights under the Franchise in lieu of revocation of the Franchise.

13.7 *Performance Bond:* On or before the Effective Date, the Franchisee shall provide the City with security for the performance of this Agreement in the amount of Fifty Thousand Dollars (\$50,000). The form of this security may, at Franchisee's option, be a performance bond, letter of credit, cash deposit, cashier's check or any other security acceptable to the City. If Franchisee posts a performance bond ("Performance Bond") the Performance Bond shall be in the form attached to this Agreement as Exhibit H. The Performance Bond shall be issued by a surety meeting the requirements of Section 10.4. In the event that a Performance Bond provided pursuant to this Agreement is not renewed or is cancelled, Franchisee shall provide new security pursuant to this Section within thirty (30) days of such cancellation or failure to renew.

13.7.1 Cancellation by Surety: Neither cancellation, nor termination nor refusal by surety to extend the Performance Bond, nor inability of the Franchisee to file a replacement bond or replacement security for its obligations, shall constitute a loss to the City recoverable under the bond.

13.7.2 Confirmation of Withdrawals: Within five (5) days after a draw, the City shall notify the Franchisee of the date and amount of the draw.

13.8 Security Fund:

13.8.1 In addition to the Performance Bond required pursuant to Section 13.7 above, Franchisee shall post a security fund with the City in the form of a letter of credit or cash, as determined in the sole discretion of Franchisee, in the amount of Ten Thousand Dollars (\$10,000) (the "Security Fund"). A letter of credit shall be in a form reasonably acceptable to the City. The Security Fund shall be used to: (i) ensure the faithful performance by Franchisee of its obligations under this Agreement and compliance with all orders, permits, and directions of any agency of the City having jurisdiction over Franchisee's acts or defaults under the Cable Code; (ii) payment of any claims, liens, and taxes due to the City that arise by reason of the operation or maintenance of the Cable System; (iii) failure of Franchisee to pay the City sums due under the provisions of this Agreement and the Cable Code; (iv) reimbursement of costs borne by the City to correct Franchisee violations not corrected by Franchisee after notice and the opportunity to cure as provided herein; and (v) monetary remedies, penalties, or damages assessed against Franchisee due to Franchisee violations. If the Franchise is revoked for cause by reason of the default of Franchisee under the Cable Code and Section 13.6 of this Agreement, the Security Fund deposited under this Section shall become the property of the City. If there is no

outstanding default by Franchisee at the end of one hundred eighty (180) days after the termination of the Franchise, Franchisee shall be entitled to the return of all or any part of the Security Fund that remains on deposit and to any accrued interest.

13.8.2 Within five (5) days after a draw, the City shall notify the Franchisee of the date and amount of, and reason for, the draw. In the event that the Security Fund is in the form of cash, amounts withdrawn from the Security Fund pursuant to this Subsection shall be replenished by Franchisee by delivering to the City or its designee for deposit in the Security Fund a cash amount equal to the amount so withdrawn within thirty (30) days of its receipt of notice from the City of the date and amount of such withdrawal, unless Franchisee files a written challenge of the draw with the City Council or in a court of law. In the event the security deposit is in the form of a letter of credit, Franchisee shall replenish the Security Fund by either restoring the Letter of Credit to its full original amount or by establishing a new letter of credit in the amount of Ten Thousand and No/100 Dollars (\$10,000) within thirty (30) days of its receipt of notice from the City of the date and amount of such withdrawal, unless Franchisee files a written challenge of the draw with the City Council or in a court of law. Within thirty (30) days of receipt of the new letter of credit, the City shall return the previously issued letter of credit to Franchisee. Franchisee shall be entitled to a full refund of all amounts determined to be improperly drawn from the Security Fund.

13.9 *Code Penalties:* At no time throughout the Franchise term shall the Franchisee be liable for penalties under the Cable Code and Liquidated Damages, set forth below, in excess of an aggregate of Fifty Thousand Dollars (\$50,000) per year, provided however that the City retains all other legal rights and remedies, including without limitation specific performance and injunction, for failure to comply with the Franchise Agreement, regardless of whether the cap has been reached.

13.10 *Liquidated Damages:* Because the Franchisee's failure to comply with provisions of the Franchise and this Franchise Agreement will result in injury to the City, and because it will be difficult to estimate the extent of such injury, the City and the Franchisee agree to the following liquidated damages to be effective during the Term of the Franchise for the following violations of the Franchise and of this Agreement, which represent both parties' best estimate of the damages resulting from the specified violation. Such damages shall not be a substitute for actual performance by the Franchisee of a financial payment, but shall be in addition to any such actual performance. The City, or designee, shall have the authority to waive or reduce the liquidated damage amounts herein for good cause. Cure periods listed below shall begin to run at the time the Franchisee is notified in writing of a violation by the City, unless otherwise specified below.

13.10.1 For failure to submit any required plans indicating expected dates of installation of various parts of the System: \$400/day for each violation for each day the violation continues after Notice of Violation;

13.10.2 For a Transfer without approval: \$2,000/day for each violation for each day after the Notice of Violation that the violation continues;

13.10.3 For failure to comply with requirements for public, educational and governmental use of the System: \$1,000/day for each violation for each day the violation continues after the Notice of Violation;

13.10.4 For failure to supply information, reports, or filings lawfully required under this Agreement, by law, or by the City: \$500 per day for each violation for each day the violation continues after a thirty day cure period, which shall begin to run on the due date of any regularly scheduled report and on the date of a deadline reasonably set by the City for any report or information request not regularly scheduled, unless the Franchisee shows that it was not in fact aware of the requirement in question, in which case the thirty day cure period shall begin to run upon written notice of such requirement by the City to the Franchisee;

13.10.5 For violation of customer service standards: \$200 per day or per violation, if the violation continues after the Notice of Violation;

13.10.6 For failure to file, obtain or maintain any required letter of credit or performance bond in a timely fashion: \$200 per day for each day the violation continues after Notice of Violation;

13.10.7 For failure to restore damaged property or to remove or repair equipment, including without limitation damaged or out-of- service pedestals, cabinets, cables or other System equipment: \$200 per day, in addition to the cost of the restoration as required elsewhere herein or in a Franchise Agreement, for each day the violation continues after Notice of Violation ;

13.10.8 For violation of technical standards established by the FCC: \$100 per day for each day the violation continues after Notice of Violation.

13.10.9 For knowingly and intentionally signing a false report or statement: \$1,000/report or document.

13.10.10 For failure to comply with the line extension requirements of this Agreement: \$250 per day for each violation for each day that the violation continues after Notice of Violation.

14. COMPETITIVE EQUITY

14.1 *Competitive Equity:* The City has the authority to grant franchises that allow entities to construct and operate facilities in the Public Rights-of-Way that may be used to provide video programming services to residences that compete with Franchisee's services. If City grants such a franchise to an entity that provides competitive video programming services to residences that contains material terms and conditions that differ from Franchisee's material obligations under this Franchise, then the parties agree that they will, pursuant to the processes set forth in this Section 14, either negotiate the terms of this Franchise to include any material terms or conditions that the City imposes upon the new entrant, or negotiate amendments to the Franchise to insure that the regulatory and financial burdens on each franchisee are materially equivalent. "Material terms and conditions" include franchise provisions related to: Franchise fees and Gross Revenues; number of PEG Channels and their funding; customer service

standards; required reports and related record keeping; and liquidated damages. The parties agree that this provision shall not require an identical franchise or authorization for a competitive entity so long as the regulatory and financial burdens in entirety on each entity are materially equivalent.

14.2 *Exemptions:* The following are exempt from this Section 14:

14.2.1 video programming services delivered over wireless networks;

14.2.2 video programming services delivered via means over systems that are not subject to the City's franchising authority or upon which the City may not impose similar requirements, under state or federal law, including a system described in 47 U.S.C. Section 651(a)(2);

14.2.3 Cable franchises to occupy the Public Rights-of-Way granted, including by renewal or extension, to an entity on or before the effective date of this Franchise;

14.2.4 telecommunication services; or

14.2.5 interstate information services.

14.3 *Limits on Relief.* The Parties agree that:

14.3.1 Franchisee may not withhold, delay or enjoin any performance or otherwise refuse to comply with its obligations whether or not it believes it is entitled to relief under this Section;

14.3.2 Any relief shall be prospective only, and limited to the relief agreed upon, or the modifications obtained through any renewal of this Franchise, or in a court of law;

14.3.3 The City will not be liable for any damages to Franchisee for any breach of this provision; and

14.3.4 Franchisee may not obtain any relief from obligations it may have under settlements or other contracts with the City via this provision.

14.4 *Modifications Process, Initiation:* The modifications process provided for herein shall only be initiated by written notice provided by Franchisee to City or City to Franchisee regarding specified franchise obligations. The applicable Party's notice must: (1) identify the specific terms or conditions in the competitive cable services franchise which are materially different from Franchisee's obligations under this Franchise; (2) identify the Franchise terms and conditions for which the Party is seeking amendments; (3) provide text for any proposed Franchise amendments with a written explanation of why the proposed amendments are necessary and consistent; and (4) if notice is given by Franchisee, confirm whether Franchisee is willing to accept any additional obligations that may be contained within the new franchise that are not contained within its franchise.

14.5 *Negotiation.* Upon receipt of Franchisee's written notice as provided under Section 14.4, the City and Franchisee agree that they will use best efforts in good faith to negotiate the proposed Franchise modifications to achieve competitive equity of regulatory and financial burdens, and that such negotiation will proceed and conclude within a one hundred eighty (180) day time period, unless that time period is reduced or extended by mutual agreement of the parties. If the City and Franchisee reach agreement on the Franchise modifications pursuant to such negotiations, then the City shall amend this Franchise to include the modifications insofar as permitted under City law.

14.6 *Failure To Reach Agreement:* If the City and Franchisee fail to reach agreement in such negotiations, the Party requesting modification may elect to shorten the remaining term of this Franchise to not more than thirty-six (36) months and shall be deemed to have timely invoked the formal renewal rights and procedures set forth in §626 of the Communications Act, or may seek relief in court.

14.7 *Scope:* Franchisee acknowledges that it is not entitled to any modification of this Franchise based on franchises that are now in effect in the City, or for any new franchise that is issued for less than 10% of the area of the City; or that may be issued by any other franchising authority.

14.8 *Actual Providers:* Notwithstanding anything contained herein to the contrary, City shall not be obligated to amend this Franchise unless the new entrant is actually providing video programming services under a franchise granted by City.

15. MISCELLANEOUS PROVISIONS

15.1 *Actions of Parties:* In any action by the City or Franchisee that is mandated or permitted under the terms hereof, such party shall act in a reasonable, expeditious, and timely manner. Furthermore, in any instance where approval or consent is required under the terms hereof, such approval or consent shall not be unreasonably withheld, delayed or conditioned unless otherwise specifically provided herein.

15.2 *Binding Acceptance:* This Agreement shall bind and benefit the parties hereto and their respective heirs, beneficiaries, administrators, executors, receivers, trustees, successors and assigns.

15.3 *Severability of Immaterial Terms:* Subject to Section 15.4, if any immaterial term, condition, or provision of this Agreement shall, to any extent, be held to be invalid or unenforceable, the remainder hereof shall be valid in all other respects and continue to be effective.

15.4 *Preemption:* In the event that federal or state law, rules, or regulations preempt a provision or limit the enforceability of a provision of this Agreement, the provision shall be read to be preempted to the extent, and for the time, but only to the extent and for the time, required by law. In the event such federal or state law, rule or regulation is subsequently repealed, rescinded, amended or otherwise changed so that the provision hereof that had been preempted is no longer preempted, such provision shall thereupon return to full force and effect, and shall

thereafter be binding on the parties hereto, without the requirement of further action on the part of the City, County or Participating Municipality.

15.4.1 If, subsequent to the Effective Date, there is a change in federal law or state law that eliminates the authority of local governments to require and grant cable television franchises for the provision of Cable Service, then to the extent permitted by law this Franchise shall survive such legislation and remain in effect for the term of this Franchise

15.4.2 In the event that federal or state laws, rules or regulations preempt, or substantially preempt, the material provisions of this Agreement, the Franchisee agrees to enter into a new agreement governing Franchisee's provision of Cable Services in the Franchise Area to the extent such an agreement is not preempted by federal or state laws, rules or regulations and is consistent with this Agreement.

15.5 *Force Majeure*: Franchisee shall not be held in default under, or in noncompliance with, the provisions of this Agreement, nor suffer any enforcement or penalty relating to noncompliance or default, where such noncompliance or alleged defaults occurred or were caused by a Force Majeure. In the event that any such delay in performance or failure to perform affects only part of the Franchisee's capacity to perform, the Franchisee shall perform to the maximum extent it is able to perform and shall take all reasonable steps within its power to correct such cause(s) in as expeditious a manner as possible.

15.6 *Governing Law*: This Agreement shall be construed and enforced in accordance with the laws of the State of Maryland without regard to conflicts of law principles. All actions or suits brought hereunder or arising out of this Agreement shall be brought in the appropriate State or Federal courts in Maryland.

15.7 *Notices*: Unless otherwise expressly stated herein, notices required under this Agreement shall be mailed first class, postage prepaid, to the addressees below. Each party may change its designee by providing written notice to the other party.

15.7.1 Notices to Franchisee shall be mailed to:

Comcast of Maryland, LLC
1215 East Fort Avenue
Suite 103
Baltimore, MD 21230
Attention: Government Affairs Department

with copies to:

Comcast Cable Northeast Division
676 Island Pond Road
Manchester, NH 03109
Attention: Government Affairs Department

15.7.2 Notices to the City shall be mailed to:

City Manager
City of Greenbelt
25 Crescent Road
Greenbelt, Maryland 20770

15.8 *Entire Agreement:* This Agreement and the Exhibits hereto constitute the entire agreement between Franchisee and City, and it supersedes all prior or contemporaneous agreements, representations or understanding (whether written or oral) of the parties regarding the subject matter hereof.

15.9 *Amendments:* This Agreement shall not be modified except by a written instrument approved in accordance with Applicable Law and executed by all parties.

15.10 *Captions:* The captions and headings of articles and sections throughout this Agreement are intended solely to facilitate reading and reference to the sections and provisions of this Agreement. Such captions shall not affect the meaning or interpretation of this Agreement.

15.11 *Recitals:* The recitals set forth in this Agreement are incorporated into the body of this Agreement as if they had been originally set forth herein.

15.12 *Effect of Revocation on Use of System To Provide Non-Cable Services:* If the City revokes this Franchise, or if for any other reason Franchisee abandons, terminates, or fails to operate or maintain service to its Subscribers, and the Franchisee does not have other authority to maintain and operate its facilities in the Public Rights-of-Way, the City may, subject to Applicable Law:

15.12.1 require the Franchisee to remove its facilities and equipment at the Franchisee's or surety's expense, or at the expense of both, after determining that the Cable System cannot be economically maintained and operated;

15.12.2 acquire ownership of the Cable System at an equitable price on the recommendation of the City Administrator and with the approval of the Mayor and Common Council; or

15.12.3 after a public hearing, sell, assign, or transfer all or part of the assets of a Cable System abandoned by a Franchisee for the best price offer obtainable. However, the legal, character, financial, technical, and other qualifications of the purchaser must meet City approval. The City must pay any consideration received in excess of the City's costs, and after other creditors and Subscriber claims have been satisfied, to the original Franchisee.

15.13 *Independent Review:* City and Franchisee each acknowledge that they have received independent legal advice in entering into this Agreement. In the event that a dispute arises over the meaning or application of any term(s) of this Agreement, such term(s) shall not be construed by the reference to any doctrine calling for ambiguities to be construed against the drafter of the Agreement.

15.14 *Franchisee Bears Its Own Costs:* Unless otherwise expressly provided in this Agreement, all acts that the Franchisee is required to perform must be performed at the Franchisee's own expense.

15.15 *City Bears Its Own Costs:* Unless otherwise expressly provided in this Agreement, all acts that the City is required to perform must be performed at the City's own expense.

15.16 *Jurisdiction and Venue:* Franchisee and the City agree that any court action to enforce or interpret the terms of this Agreement shall be brought and maintained exclusively in the Circuit Court for Prince George's County, Maryland, provided, however, that with respect to any matter which may be tried in a federal jurisdiction venue shall be in the U.S. District Court for the District of Maryland, provided, further, that the chosen forum has subject matter jurisdiction over the action and, in the case of an action originally brought in the Circuit Court, without prejudice to the exercise of any right of removal created by federal law.

[SIGNATURE PAGE FOLLOWS]

AGREED TO THIS ____ DAY OF _____, 2024.

Comcast of Maryland, LLC

By: _____

Print Name: _____

Title: _____

ATTEST:

CITY OF GREENBELT, MARYLAND

_____ By: _____
Emmett V. Jordan, Mayor

APPROVED AS TO FORM AND LEGAL SUFFICIENCY:

Todd Pounds, City Attorney

EXHIBIT A:

SETTLEMENT AGREEMENT BETWEEN PRINCE GEORGE'S COUNTY, MD, PARTICIPATING MUNICIPALITIES AND COMCAST OF MARYLAND, LLC FOR THE INDEFEASIBLE RIGHT OF USE OF INSTITUTIONAL NETWORK FACILITIES, AND PROVISION OF CABLE MODEM SERVICES

This Agreement is entered into as of July 1, 2023 ("Effective Date") by and between Comcast of Maryland, LLC ("Comcast"), and Prince George's County, Maryland ("County"), and the Participating Municipalities identified in Exhibit 1.

- WHEREAS, Comcast, the County and certain Participating Municipalities entered into cable franchise agreements in 1999 ("the 1999 Franchise Agreements"); and
- WHEREAS, pursuant to Section 6 (h) of the 1999 Franchise Agreement, Comcast constructed an institutional network ("C-Net") partially funded through a capital equipment grant provided by Comcast, and partially funded by the Participating Municipalities and constructed by Comcast, which C-Net consists of dark fibers; and
- WHEREAS, the County and certain of the Participating Municipalities were each given an indefeasible right of use ("IRU") to use the C-Net; and
- WHEREAS, the Comcast asserts that the FCC's 3rd Report and Order on Section 621 of the Cable Act provides Comcast's the right to collect a fee for the C-Net while the County and Participating Municipalities assert that the prior Franchise entitles them to perpetual, free use of the C-Net; and
- WHEREAS, the Parties have agreed to resolve the dispute through this Settlement Agreement by agreeing: (1) that the County's and Participating Municipalities' financial obligations around the C-Net shall be limited to the amounts set forth herein; (2) that the County's and Participating Municipalities' claims as to the ongoing use of the C-Net shall terminate at the end of this §§§Settlement Agreement; and (3) that Comcast agrees solely for the limited purpose of this settlement agreement that fees as set forth herein may be treated by the County and all municipalities identified in Exhibit C of the Franchise Agreement as PEG capital expenses; and (4) that Comcast shall not offset costs related to the C-Net from franchise fees pursuant to the FCC's 621 Orders; and
- WHEREAS access to and use of the C-Net is managed by the Prince George's Intergovernmental Network Community Coordinating Committee ("PGINCCC") and within each jurisdiction by the respective Participating Municipality; and
- WHEREAS, the County, Participating Municipalities and Comcast agree that the continued operation of the C-Net within the County is in the public interest, and the purpose of this Agreement is to agree upon the terms of the IRU, to ensure that the County and all of the Participating Municipalities have a functioning institutional network that is adequately maintained to provide continuous paths for communications between and among sites; and

- WHEREAS, the C-Net is connected to the FiberNet, defined below, and it is the intent of the parties to provide a means by which the C-Net may be connected to the FiberNet and via those networks, to additional locations, without Comcast being required to dedicate additional capacity on its network to public, educational or government use of an institutional network, except as part of the maintenance of the C-Net; and

NOW THEREFORE, in consideration of the foregoing recitals, which are incorporated herein, the mutual benefits and undertakings described herein, and for other good and valuable consideration, the receipt and sufficiency of which is hereby acknowledged, the Parties hereby agree as follows:

1. DEFINITIONS

- (a) “Actual Cost” means the cost to Comcast of materials and labor necessary to perform maintenance of C-Net facilities, as further described in Exhibit 3.
- (b) “Authorized Users” means the County, Participating Municipalities, Prince George’s County Public Schools and their agencies and subdivisions; all political subdivisions of the State located within the external boundaries of the County, and their agencies and subdivisions.
- (c) “C-Net” means the fiber and associated facilities on Comcast’s side of the Demarcation Point, constructed or extended by Comcast pursuant to the 1999 Franchise Agreements to serve the proposed 186 sites listed in that agreement, all described in Exhibit 2.
 - (i) LFAs may substitute sites so long as the LFA bears all expenses associated with the move.
 - (ii) Parties also agree that nothing in this Agreement prevents LFAs from adding sites on the LFA’s side of the Demarcation Point.
- (d) “Demarcation Point” for purposes of this Agreement shall be:
 - (i) At C-Net sites, the patch panel, termination block, or other termination device located at each of the County’s or Participating Municipalities’ C-Net sites, at the point closest to Comcast’s facilities where the device transmits signals to and from the C-Net provided by Comcast;
 - (ii) At the Comcast headend, or at hub sites where the County or Participating Municipalities have equipment used in the operation of the C-Net, the inputs and outputs of the County or Participating Municipality equipment;
 - (iii) At other locations where FiberNet cables are spliced directly to the C-Net fibers, the splice point or splice box used for the connection is the Demarcation Point, and is on Comcast’s side of the Demarcation Point.
- (e) “Effective Date” means July 1, 2023.
- (f) “FiberNet” refers to fiber optic networks constructed by County or Participating Municipalities separately, or in conjunction with other Maryland communities (including, without limitation the Inter-County Community Broadband Network) and

used in part for governmental communications, as the same exist now, or may be expanded.

- (g) “Fiber Specifications” means all fiber is single mode and meets manufacturer’s specifications for performance along the route and at each splice point. Splices occurring along the C-Net fiber routes shall meet generally accepted industry standards for workmanship and optical transmission performance
- (h) “Franchise Agreement” means those agreements dated in 2023 between LFAs and Comcast to operate a cable system in their respective jurisdictional boundaries for the purpose of providing cable service.
- (i) “Institutional Network” or “I-Net” refers collectively to the interrelated C-Net and FiberNet networks.
- (j) “LFAs” or “Local Franchising Authorities” refers collectively to the County and the Participating Municipalities.
- (k) “Maintenance” is interpreted broadly to include repair, restoration, rebuilding, replacement, removal, relocation, location, and similar work required to ensure that the C-Net is in good condition; properly and safely installed and satisfying all applicable specifications, including the Fiber Specifications; federal, state, and local code requirements; applicable permitting requirements; and utility pole attachment licenses.
- (l) “Outage” refers to an instance when a user cannot for a period of more than one hundred and twenty (120) minutes, because of a problem resulting from the failure of any network component provided by Company, transmit video, voice, and/or data communications on the C-Net. “Outage” conditions shall not include scheduled preventive maintenance as long as the County and any affected Participating Municipalities are notified no less than seven (7) days in advance and the Company considers requests for rescheduling maintenance to times less disruptive to the County and any affected Participating Municipalities, or cases of Force Majeure.

2. TERM

- (a) The Term of this Agreement shall be ten (10) years unless terminated earlier by LFAs in accordance with the terms and conditions of this Agreement.
- (b) Additional Term. Nothing herein shall prevent Comcast, the County, or any Participating Municipality from extending the term of this Agreement by mutual agreement.

3. OWNERSHIP AND INDEFEASIBLE RIGHT OF USE

- (a) All right, title, and interest in the C-Net shall always remain exclusively with Comcast. Subject to the terms and conditions of this Agreement, Comcast grants each of the LFAs individually an exclusive and indefeasible right of use (IRU) in the C-Net that serves only facilities within each LFA’s respective boundaries, and the LFAs

jointly an exclusive and indefeasible IRU in the remainder of the C-Net, which consists of fiber connections to Comcast hubs, nodes and headend (the “Joint Facilities”).

- (b) The IRU granted herein does not convey to the LFAs any legal title to any real or personal property; provided that, to the fullest extent permitted by law, and solely for the Term of this Agreement, as to those portions of the C-Net for which an LFA holds the IRU (whether separately, or jointly with other LFAs), the IRU grants the LFAs all beneficial title and interest in the C-Net, and the LFAs shall be the beneficial owners of the C-Net, possessing equitable title thereto, and shall have the exclusive and indefeasible right of use of the C-Net (jointly, with respect to the Joint Facilities) as if the LFAs were the absolute owner thereof. Notwithstanding anything herein to the contrary, upon the Effective Date, the grant of the IRU in the C-Net shall be deemed fully performed, shall vest in the LFAs and shall be deemed severable and non-executory.

4. ACCESS.

- (a) LFAs shall be granted access to Comcast’s headend site, LFA designated splice locations and other C-Net related facilities within one (1) hour of request during Normal Business Hours subject to reasonable security requirements of Comcast for such facilities. Comcast shall not be required to allow outside third-party personnel access to its headend or other such sensitive, secure facilities without prior notification from the LFAs. At the headend, C-Net fibers shall continue to be terminated and labeled using industry standard connectors in an area within the headend facility (the Headend C-Net Service Area). The LFAs shall have 2 racks available in Comcast’s headend and hub sites with sufficient heating and air conditioning. 10 kW power shall be available for the Headend C-Net Service Area, including backup power. The Parties shall negotiate in good faith, if the need for additional power arises in the future, to develop agreeable terms for such power. The IRU includes unrestricted access to the C-Net except as stated herein, including entering splice locations and LFA-designated splice trays without prior notice to Comcast, provided that if LFA access results in interruption of Comcast’s services three times during the term of this Agreement, access shall thereafter only take place with advance notice and supervision by a Comcast employee if so elected by Comcast and subject to an hourly fee for the supervision by a Comcast employee.
- (b) The Company may notify the County that it wants to relocate the I-Net equipment and facilities from the Company’s headend site to a County-based facility, on 120 days’ notice. The costs of such relocation shall be borne by the Company. The County and the Company shall work cooperatively toward such relocation, including the exchange of relevant cost and engineering information. The relocation shall take place pursuant to a written plan by the Company addressing the equipment and facilities that must be moved, the retrofitting of the County facility if needed, the scheduling of the relocation, and the timing and logistics of the cutover from the Company’s headend to the new location.

5. USE OF C-NET FACILITIES.

- (a) Subject to the restrictions set forth in this Agreement, the C-Net may be used for any lawful, noncommercial, governmental and educational purpose, and for transport of signals for public, educational and government access channels. The LFAs shall not use or permit any third party to use the C-Net for resale or for the transmission of third-party traffic. For purposes of this Section 5, “third-party traffic” shall mean communications not involving at least: (i) one Authorized User, or (ii) a regional government or educational authority in which Authorized Users participate.
- (b) Required Rights: Comcast represents and warrants that it has obtained all required regulatory authorizations, construction permits, and appropriate agreements for installation and use of the C-Net installed in ducts, on poles, or in trenches on public or private property as of the Effective Date of this Agreement, and that the same will be maintained in full force and effect. The LFAs shall have a non-exclusive right to use and occupy all conduits, strand, pole attachments, sheaths and other property solely to the extent currently used by the C-Net (including but not limited to replacement conduits, strand, pole attachments, sheaths and other property). The rights granted herein are expressly made subject to each and every limitation, restriction or reservation affecting the Required Rights and consistent with all of the terms and conditions set forth in this Agreement. To the extent Comcast incurs additional expense for pole attachments, or other required approvals, to maintain the Required Rights, such additional costs shall be paid for by the LFAs.
- (c) An LFA may, at the LFA’s cost, interconnect the C-Net with the FiberNet. An LFA may request that interconnection to the C-Net on the Comcast side of the Demarcation Point be permitted at any location, including Comcast’s headend and hub sites. Permission by Comcast shall not be unreasonably denied. Comcast shall perform the connection and may charge the LFAs its costs therefore. LFAs are responsible for configuring their network so that interconnection does not result in the C-Net being used in a manner prohibited by this Section.
- (d) An LFA shall not sublease, barter, sell, or give away capacity on the C-Net without Comcast’s prior written consent. The limitations in this Section apply only to the C-Net.
- (e) The LFAs shall have the right to attach LFA equipment to the C-Net subject to the provisions below:
 - (i) Prior written consent from Comcast is required when an LFA wishes to attach devices to the C-Net at locations where the C-Net fibers are bundled with other Comcast fibers, which consent shall not be unreasonably denied. Prior to attaching equipment to the C-Net on Comcast’s side of the Demarcation Point, the LFA will coordinate with Comcast to ensure that the equipment and associated cabling, and power supplied, can be connected safely to the network at logical splice points consistent with sound engineering practice.
 - (ii) The County and Participating Municipalities accept sole responsibility for any and all end user electronics or other equipment necessary to make their respective C-Net sites or equipment operational from the Demarcation Point.

- (iii) LFA equipment may not be attached to the C-Net if it would cause Comcast to violate applicable safety codes or cause Comcast to be in violation of the terms and conditions of any pole attachment agreement, conduit, easement or other required authorization. If an attachment by the LFA directly to the C-Net on a pole is treated as a Comcast attachment by the pole owner, and the pole owner charges Comcast additional pole attachment fees for the attachment, the LFA will pay the additional fees.
- (f) LFAs may permit other municipal or governmental agencies and subdivisions to use the C-Net within its jurisdictional boundaries and may maintain or enter into agreements for joint management and use of C-Net with other jurisdictions, subject to the restrictions on use set forth herein or in the Franchise Agreement. Comcast bears no responsibility for managing the use of the C-Net or for resolving conflicts that may arise regarding the use of the C-Net.
- (g) Nothing in this agreement is intended to alter or to require renegotiation of any existing arrangement among the LFAs for use of the C-Net, so long as such terms are consistent with the terms of this Agreement.
- (h) The fee and cost obligations of the LFAs are subject to the LFA appropriations process, but Comcast is not required to perform work until fees and costs are appropriated.

6. PAYMENT AND MAINTENANCE OBLIGATIONS.

- (a) Comcast shall maintain the C-Net in accordance with the standards set forth in Exhibit 3. The LFAs shall pay Comcast an annual fee of \$185,256 adjusted by an increase of 1.85% on the anniversary date of the Effective Date as set forth in Exhibit 4. The payments shall be made in advance on an annual basis, with the first annual payment due within thirty (30) days of the effective date of this Agreement, and subsequent payments due on the anniversary of the effective date. Payment is subject to the appropriation of funds, but Comcast need not maintain the C-Net until and unless the annual fee is paid. In consideration for the settlement of the dispute over the C-Net as stated herein, Comcast agrees that the County and all municipalities identified in Exhibit C of the Franchise Agreement, may use PEG Capital Funding provided for their Franchise Agreements to pay the fee set forth herein and Comcast shall not offset costs related to the C-Net against franchise fees pursuant to the FCC's 621 Orders.
- (b) Other than as set forth herein, Comcast shall bear no responsibility whatsoever for any installation, construction, maintenance or operation of C-Net or FiberNet facilities.
- (c) Other than construction related to fulfillment of its maintenance obligations in Exhibit 3 with respect to the C-Net Comcast shall have no obligation to construct any additional facilities for the C-Net, but may do so at its option, subject to written agreement with the LFAs.
- (d) No fees related to the C-Net, other than the fees specified in this agreement, may be charged by Comcast to the LFAs or Authorized Users.

7. CABLE MODEMS

The County and Participating Municipalities shall have 90 days from the Effective Date to transition to a Comcast Business Service Internet Plan for the cable modem accounts listed in Exhibit 5 or to cancel service. Comcast agrees there will be no charge for the cable modem accounts listed in Exhibit 5 during this 90-day transition period.

8. NOTICES

Notices shall be provided by the Parties hereunder in the same manner and to the same persons as provided in the Franchise Agreements, except as specified below.

- (a) Payments made to Comcast hereunder shall be made by check or otherwise to the address specified on the invoice.
- (b) Comcast and the LFAs shall exchange escalation contact lists, as may be updated from time to time, to facilitate cooperation and coordination in meeting C-Net maintenance objectives and with regard to other aspects of their respective operations, and to provide notices required in connection with Section 6 and Exhibit 3.

9. LIENS AND ENCUMBRANCES

No Party, directly or indirectly shall create or impose any lien on the property of the other Party, or on the rights or title relating thereto, or any interest therein, or in this Agreement. Each Party will promptly, at its own expense, take such action as may be necessary to duly discharge any lien created by it on the property of the other. However, nothing in this Agreement shall be so construed as to prohibit Comcast from permitting the creation or imposition of a lien or security interest on facilities that it owns, provided that the same is subject to the rights of the LFAs under this Agreement.

10. INDEMNIFICATION: WARRANTIES

- (a) Comcast agrees to indemnify and hold the LFAs harmless against any and all loss, liability, damage and expense (including reasonable attorneys' fees) arising out of any demand, claim, suit or judgment for damages to any property or bodily injury to any persons, including, without limitation, the agents and employees of either Party hereto which may arise out of or be caused by such Party, its employees, servants, contractors, and/or agents in connection with the construction and maintenance of the C-Net under the terms of this Agreement but not arising from Outages unless such an Outage was the result of the negligent, intentional or reckless acts or omissions of Comcast, subject to any and all defenses and limitations of liability provided by law. Provided, the indemnity does not apply to claims that may arise from the failure of an application the LFAs are using over the C-Net. By way of example, if the LFAs choose to use the C-Net to support emergency services to the public and an individual is harmed due to a network problem preventing a timely emergency response, Comcast shall have no indemnification obligation and makes no warranty to the suitability for such purposes.
- (b) There are no third-party beneficiaries to this agreement. Comcast makes no warranty to any person other than as set forth in this agreement.

- (c) Without waiving common law and other governmental immunities and the provisions §5-301 et seq., Local Government Tort Claims Act, Courts and Judicial Proceedings Article, Annotated Code of Maryland, each of the LFAs shall be responsible for its own acts of willful misconduct or negligence or breach of obligation committed by it for which it is legally responsible, with respect to any activity or function conducted by any Person other than Comcast pursuant to this Agreement, subject to any and all defenses and limitations of liability provided by law.

11. DAMAGES LIMITATION

- (a) **No Party shall be liable to another for special, exemplary, incidental, consequential punitive or indirect losses or damages (whether foreseeable or not) as result of the performance of nonperformance of its obligations under this Agreement, or its acts or omissions related to this Agreement or its use of facilities and equipment that are subject to this Agreement, whether or not arising from sole, joint, or concurrent negligence, contract, breach of warranty, strict liability or violation of law, even if advised of the possibility of such damages. The limitations do not reach damages that the LFAs may incur as a result of being required to obtain a substitute for the C-Net as a result of a breach.**

12. DEFAULT AND TERMINATION

- (a) The County and the Participating Municipalities may terminate this agreement at any time on ninety (90) days' notice at which point all work by Comcast on the C-Net shall cease; but the County and Participating Municipalities shall remain liable for work authorized and performed prior to notice being given.
- (b) On termination, County and Participating Municipalities may abandon any facilities at the hubs, headends or on the C-Net in place, or it shall promptly remove the equipment. Comcast shall provide access to its network as necessary to permit prompt removal of equipment. The LFA equipment shall be deemed abandoned if not removed or other arrangements agreed to within 180 days after termination.

13. WAIVER

The failure of a Party hereto to enforce any of the provisions of this Agreement, or the waiver thereof in any instance, shall not be construed as a general waiver or relinquishment on its part of any such provisions, but the same shall nevertheless be and remain in full force and effect.

14. FORCE MAJEURE

The obligations of the Parties hereto are subject to Force Majeure, defined in the same manner as in the Franchise Agreement. No Party shall be held in default under, or in noncompliance with, the provisions of this Agreement, or suffer any enforcement or penalty relating to noncompliance or default, where such noncompliance or alleged

defaults occurred or were caused by a Force Majeure. In the event that any such delay in performance or failure to perform affects only part of a Party's capacity to perform, the Party shall perform to the maximum extent it is able to perform and shall take all reasonable steps within its power to correct such cause(s) in as expeditious a manner as possible. Provided that, the failure of Comcast to maintain the C-Net shall give rise to the rights of the County and Participating Municipalities to maintain the C-Net themselves, whether or not the failure is due to *force majeure*.

15. SEVERABILITY

If any provision of this Agreement is found contrary to law or unenforceable by any court, the remaining provisions shall be severable and enforceable in accordance with their terms, unless such unlawful or unenforceable provision is material to the transactions contemplated hereby, in which case the Parties shall negotiate in good faith to attempt to reach agreement on a substitute provision for at least ninety (90) days prior to exercising any remedy that may be available at law or equity. During that negotiation period, the parties will comply with the terms and conditions of this agreement unless expressly precluded from doing so by Applicable Law.

16. DISPUTES

If the LFAs dispute any invoiced cost or expense, they shall give the Company written notice specifying the item disputed, and the reason therefore. The LFAs shall not withhold payment for any cost or expense which is not disputed. The Parties shall, in good faith, diligently pursue resolution of any disputed item.

17. MISCELLANEOUS

- (a) This Agreement shall inure to the benefit of, and shall be binding on the Parties' respective successors and permitted assigns. This Agreement may not be assigned by Comcast without the prior written consent of the LFAs, but that consent will not be unreasonably refused, so long as the successor in interest will be the owner of Comcast's Cable System and a party to the Franchise Agreements with the County and the Participating Municipalities.
- (b) This Agreement may not be modified or amended, nor any of its terms waived, except by a writing signed by duly authorized representatives of the Parties.
- (c) This Agreement shall be construed and enforced in accordance with the laws of the State of Maryland without regard to conflicts of law principles. All actions or suits brought hereunder or arising out of this Agreement shall be brought in the appropriate State or Federal courts in Maryland.
- (d) This Agreement is freely and voluntarily entered into by the Parties, without any duress or coercion, and after each Party has consulted with its counsel. Each Party hereto has carefully and completely read all of the terms and provisions of this Agreement.

- (e) No Party, nor any of its Affiliates, will take any action to challenge any provision of this Agreement as contrary to federal or state law or FCC regulations; nor will they participate with any other person or entity in such challenge excluding future changes in law. If any provision of this Agreement is found to be unenforceable in a final judicial or administrative proceeding, the Parties shall enter into good-faith negotiations with the intent of reaching an agreement that would place the Parties in substantially the same position as if this Agreement were fully enforceable. If the negotiations do not result in agreement between the Parties within sixty days from the date of the final decision referred to in the preceding sentence, then either Party may call for binding arbitration within thirty days. Such arbitration shall have the goal of placing the Parties in the same positions they would occupy if this Agreement had been fully enforceable. The Parties shall select an independent, mutually acceptable arbitrator, who shall have available the full range of appropriate remedies. The arbitrator's decision shall be final and binding on both Parties. The Parties will each pay their own costs to appear before the arbitrator and will share the arbitrator's costs equally.
- (f) This Agreement may be executed in counterparts, each of which when so executed shall be deemed to be an original copy, and all of which together shall constitute one agreement binding on all parties hereto.
- (g) Capitalized terms not defined herein have the same meaning as those terms in the Franchise Agreements.
- (h) This Agreement shall be effective upon the above-referenced date when it is executed on behalf of the Parties.

SIGNATURES APPEAR ON NEXT PAGE

IN WITNESS WHEREOF, the Parties have caused this Agreement to be executed by duly authorized representatives of each Party as follows:

COMCAST OF MARYLAND, LLC

By: _____

Print Name: _____

Title: _____

PRINCE GEORGE’S COUNTY, MARYLAND

By: _____

Floyd G. Holt
Deputy Chief Administrator for Government Infrastructure, Technology &
Environment

TOWN OF BERWYN HEIGHTS

By: _____

Print Name: _____

Title: _____

CITY OF BOWIE

By: _____

Print Name: _____

Title: _____

TOWN OF BRENTWOOD

By: _____

Print Name: _____

Title: _____

CITY OF COLLEGE PARK

By: _____

Print Name: _____

Title: _____

TOWN OF COLMAR MANOR

By: _____

Print Name: _____

Title: _____

TOWN OF COTTAGE CITY

By: _____

Print Name: _____

Title: _____

CITY OF DISTRICT HEIGHTS

By: _____

Print Name: _____

Title: _____

TOWN OF EDMONSTON

By: _____

Print Name: _____

Title: _____

TOWN OF FAIRMOUNT HEIGHTS

By: _____

Print Name: _____

Title: _____

CITY OF GLENARDEN

By: _____

Print Name: _____

Title: _____

CITY OF GREENBELT, MARYLAND

By: _____

Print Name: _____

Title: _____

TOWN OF LANDOVER HILLS

By: _____

Print Name: _____

Title: _____

CITY OF LAUREL

By: _____

Print Name: _____

Title: _____

CITY OF MOUNT RAINIER

By: _____

Print Name: _____

Title: _____

CITY OF NEW CARROLLTON

By: _____

Print Name: _____

Title: _____

TOWN OF NORTH BRENTWOOD

By: _____

Print Name: _____

Title: _____

TOWN OF UNIVERSITY PARK

By: _____

Print Name: _____

Title: _____

TOWN OF UPPER MARLBORO

By: _____

Print Name: _____

Title: _____

SETTLEMENT - EXHIBIT 1

Participating Municipalities

Town of Berwyn Heights*
City of Bowie*
Town of Brentwood*
City of College Park*
Town of Colmar Manor*
Town of Cottage City*
City of District Heights*
Town of Edmonston*
Town of Fairmount Heights
City of Glenarden*
City of Greenbelt*
Town of Landover Hills*
City of Laurel*
City of Mount Rainier*
City of New Carrollton*
Town of North Brentwood*
Town of University Park*
Town of Upper Marlboro#

The Town of Upper Marlboro participated in the 1999 Franchise as part of the County

SETTLEMENT - EXHIBIT 2

SITE NO.	SITE NAME	SITE ADDRESS
1	Bladensburg HS	5610 Tilden Road or 4200 57th Ave, Bladensburg, MD 20710
2	Bowie HS	15200 Annapolis Rd Bowie, MD 20715
3	Central HS	200 Cabin Branch Rd Capitol Heights, MD 20743
4	Crossland HS	6901 Temple Hill Rd. Temple Hills, MD 20748
5	Duval HS	9880 Good Luck Rd, Lanham MD 20706
6	Eleanor Roosevelt HS	7601 Hanover Pkwy, Greenbelt, MD 20770
7	Fairmount Heights HS	7001 Beltz Dr. Forestville, MD 20747
8	Forestville HS	7001 Beltz Dr. Forestville, MD 20747
9	Frederick Douglas HS	8000 Croom Rd. Upper Marlboro, MD 20772
10	Friendly HS	10000 Allentown Rd. Fort Washington, MD 20744
11	Gwynn Park HS	13800 Brandywine Rd. Brandywine, MD 20613
12	High Point HS	3601 Powder Mill Rd. Beltsville, MD 20705
13	Largo HS	505 Largo Rd. Upper Marlboro, MD 20774
14	Laurel HS	8000 Cherry Lane, Laurel, MD 20707
15	Northwestern HS	7000 Adelphi Rd. Hyattsville, MD 20782
16	Oxon Hill HS	6701 Leyte Dr. Oxon Hill, MD 20745
17	Parkdale HS	6001 Good Luck Rd. Riverdale, MD 20737
18	Potomac HS	5211 Boydell Avenue, Oxon Hill, MD 20745
19	Suitland HS	5200 Silver Hill Rd, District Heights, MD 20747
20	Surrattsville HS	6101 Garden Drive, Clinton, MD 20735
21	Charles Herbert Flowers HS	10001 Ardwick-Ardmore Dr. Springdale, MD 20774
22	Tall Oaks Vocational HS	2112 Church Rd. Bowie, MD 20721
23	Andrew Jackson MS	3500 Regency Pkwy, District Heights, MD 20747
24	Benjamin Stoddart MS	2501 Olson St. Marlow Heights, MD 20748
25	Benjamin Tasker MS	4901 Collington Rd. Bowie, MD 20715
26	Bucklodge MS	2611 Buck Lodge, Hyattsville, MD 20783
27	Charles Carroll MS	6130 Lamont Dr. New Carrollton, MD 20784
28	Drew Freeman MS	2600 Brooks Drive. Suitland, MD 20746
29	Dwight D Eisenhower MS	13725 Briarwood Dr. Laurel, MD 20708
30	Eugene Burroughs MS	14600 Berry Rd, Accokeek, MD 20607
31	Gardner Shuggart MS	2000 Calloway St. Temple Hills, MD 20748
32	Greenbelt MS	8950 Edmonston Rd or 6301 Breezewood Dr, Greenbelt, MD 20770
33	Gwynn Park MS	8000 Dyson Rd. Brandywine, MD 20613
34	Hyattsville MS	6001 42nd Avenue, Hyattsville, MD 20781

35	James Madison MS	7300 Woodyard Rd. Upper Marlboro, MD 20772
36	Kenmoor MS	2500 Kenmoor Dr. Hyattsville, MD 20785
37	Kettering MS	65 Harrington Dr. Upper Marlboro, MD 20772
38	Lord Baltimore MS/Isaac J. Gourdine MD	8700 Allentown Rd. Fort Washington, MD 20744
39	Martin Luther King Jr. MS	4545 Ammendale Rd. Beltsville, MD 20705
40	Nicholas Orem MS	6100 Editors Park Dr. Hyattsville, MD 20782
41	Oxon Hill MS	9570 Fort Foote Rd. Fort Washington, MD 20744
42	Robert Goddard MS	9850 Good Luck Rd. Lanham, MD 20706
43	Stephen Decatur MS	8200 Pinewood Dr. Clinton, MD 20735
44	Thomas G. Pullen MS	700 Brightseat Rd. Hyattsville, MD 20785
45	Thomas Johnson MS	5401 Barker Pl. Lanham, MD 20706
46	Thurgood Marshall MS	4909 Brinkley Rd. Temple Hills, MD 20748
47	Walker Mill MS	800 Karen Blvd. Capitol Heights, MD 20743
48	William Wirt MS	6200 Tuckerman St. Riverdale, MD 20737
49	SASSCER/Board of Education	14201 School Ln. Upper Marlboro, MD 20772
50	Belair Staff Development Center	3021 Belair Dr. Bowie, MD 20715
51	Bladensburg Instructional Center	5150 Annapolis Rd. Bladensburg, MD 20710
52	Facilities Administration Building	13300 Old Marlboro Pike, Upper Marlboro, MD 20772
53	ISSC (PGCPS)	9201 East Hampton Dr. Capitol Heights, MD 20743
54	Oxon Hill Staff Dev. Ctr.	7711 Livingston Rd. Oxon Hill-Glassmanor, MD 20745
55	Bonnie F. Johns Center	8437 Landover Rd., Greater Landover, MD 20785
56	RICA Center	9400 Surratts Rd., Cheltenham, MD 20623
57	UM Conference Center	3501 University Boulevard East, Adelphi, MD 20783
58	UMUC Pontiac St	4716 Pontiac Street College Park, MD 20740
59	UM Space/ Science Bldg	Stadium Dr & Regents Dr, University of Maryland College Park, MD 20742
60	PG Community College	301 Largo Rd., Largo, MD 20774
61	Bowie State University	14000 Jericho Park Rd., Bowie, MD 20715
62	Glen Dale Comm Ctr	7800 Central Ave., Landover, MD 20785
63	Accokeek Library	15773 Livingston Rd, Accokeek, MD 20607
64	Ernest Everett Just MS	1300 Campus Way North., Bowie, MD 20721
65	Fire Dept. Services	6820 Webster Street., Hyattsville, MD 20784
66	PD- MNP/SOD	6700 Riverdale Rd. East Riverdale, MD 20737
67	PGC Jefferson Ave Warehouse	7600 Jefferson Ave, Landover, MD 20785
68	PD District 2/Bowie	601 SW Crain Hwy., Upper Marlboro, MD 20774

69	PGC PD District 4 (Eastover)	5135 Indian Head Hwy, Oxon Hill, MD 20745
70	PD District 5/Clinton	6707 Groveton Dr., Clinton, MD 20735
71	PGC PD District 6/Beltsville	4321 Sellman Rd. Beltsville, MD 20705
72	PGC PD-Training	13401 Dille Drive., Upper Marlboro, MD 20772
73	PGC HD-Cheverly	3003 Hospital Drive., Hyattsville, MD 20785
74	Central Reg Health Dept	5408 Silver Hill Rd., District Heights, MD 20747
75	HD-DYER/Southern Regional	9314 Piscatawy Rd., Clinton, MD 20735
76	PGC Fleet Maintenance	8019 Central Ave., Capitol Heights, MD 20743
77	PGC Public Works Marburger	8400 D'Arcy Rd., District Heights, MD 20747
78	PGC DER-Landfill	3500 Brown Station Rd., Upper Marlboro, MD 20774
79	TRIP Center to LGC	8400 D'Arcy Rd., District Heights, MD 20747
80	PGC DOC-Jail	13400 Dille Dr., Upper Marlboro, MD 20772
81	Lanham-CAB	14741 Gov. Oden Bowie Dr., Upper Marlboro, MD 20772
82	Beltsville Library	4319 Sellman Rd., Beltsville, MD 20705
83	Bladensburg Library	4820 Annapolis Rd, Bladensburg, MD 20710
84	Bowie Library	15210 Annapolis Road., Bowie, MD 20715
85	Fairmount Heights Library	5904 Kolb St., Fairmont Heights, MD 20743
86	Glenarden Library	8724 Glenarden Pkwy., Glenarden, MD 20706
87	Greenbelt Library	11 Crescent Rd., Greenbelt, MD 20770
88	Hillcrest Heights Library	2398 Iverson St., Hillcrest Heights, MD 20748
89	Hyattsville Library	6530 Adelphi Rd., Hyattsville, MD 20782
90	Largo Kettering Library	9601 Capital Lane., Upper Marlboro, MD 20774
91	Laurel Library	507 7th Street., Laurel, MD 20707
92	New Carrollton Library	7414 Riverdale Rd., New Carrollton, MD 20784
93	Oxon Hill Library	6200 Oxon Hill Rd., Oxon Hill, MD 20745
94	Spaulding Library	5811 Old Silver Hill Rd., District Heights, MD 20747
95	Surratts-Clinton Library	9400 Piscataway Rd., Clinton, MD 20735
96	Upper Marlboro Library	14730 Main St., Upper Marlboro, MD 20772
97	DPWT Greenbelt SHA	9300 Kenilworth Avenue, Greenbelt, MD 20770
98	DPWT Iverson @ 26th Ave	Iverson St & 26th Avenue
99	DPWT Lottsford Rd @ Arena Dr	Arena Dr & Lottsford Rd
100	DPWT Sheriff Rd E @ William Paca	Sheriff Rd & William Paca
101	DPWT Ritchie Rd @ Walker Mill Rd	Ritchie Rd & Walker Mill Rd
102	DPWT Ardwick Ardmore Rd.	Ardwick-Ardmore Rd & Pennsy Dr

103	Sheriff Rd @ Giant Food Warehouse	Sheriff Rd & Giant Food West
104	DPWT Marlboro Pike @ Donnell Dr	Marlboro Pike E & Donnell Dr
105	DPWT Marlboro Pike @ County Rd	Marlboro Pike Mid & Silver Hill Rd
106	DPWT Paint Branch @ River Rd	Paint Branch Pkwy & River Rd
107	DPWT Alexander Ferry Rd	Old Alex. Ferry Rd & Malcolm Rd
108	DPWT Walker Mill @ Rochelle Ave	Walker Mill Rd & Rochelle Avenue
109	PGC Vehicle Audits	4920 Richie Marlboro Rd., Upper Marlboro, MD 20772
110	PGC Animal Control	3750 Brown Station Road Upper Marlboro, MD
111	Animal Control (Old site)	8311 D'Arcy Rd., Forestville, MD 20747
112	PGC Hyattsville Judicial Center	5000 Rhode Island Ave., Hyattsville, MD 20781
113	PGCTV	9475 Lottsford Rd, Largo, MD 20774
114	PGC Hyattsville District Court	4990 Rhode Island Ave., Hyattsville, MD 20781
115	Lakeside	14432 Old Mill Rd, Upper Marlboro MD 20772
116	Berwyn Heights Town Office	5700 Berwyn Road, Berwyn Heights, MD 20740
117	Berwyn Heights Public Works	8418 Ballew Avenue, Berwyn Heights, MD 20740
118	Berwyn Heights Senior Center	8603 57th Avenue, Berwyn Heights, MD 20740
119	Bowie Belair Mansion	12207 Tulip Grove Dr. Bowie, MD
120	Bowie Belair Stables	2835 Belair Dr. Bowie, MD
121	Bowie Parks & Grounds Maintenance Bldg.	3106 Mitchellville Rd., Bowie, MD 20716
122	Bowie Ice Arena	3330 Northview Dr. Bowie, MD 20716
123	Bowie Genealogy Library	12219 Tulip Grove Rd. Bowie. MD 20715
124	Bowie Playhouse	16500 White Marsh Park Drive, Bowie, MD 20715
125	Bowie Harmel House	2608 Mitchellville Rd. Bowie, MD
126	Bowie Water Plant	2912 Bradford Ln. Bowie, MD
127	Bowie Public works, Wastewater and Recycling	16500 Annapolis Rd. Bowie, MD 20715
128	Bowie Robert V. Cetera Amphitheater	3330 Northview Dr. Bowie, MD 20716
129	Bowie Senior Center	14900 Health Center Drive Bowie, MD 20716
130	Bowie Gymnasium	4100 Northview Dr., Bowie, MD 20716
131	Bowie Water Tower	3107 Belair Dr., Bowie, MD 20715
132	Bowie Comm. Ctr.	3209 Stonybrook Dr. Bowie, MD

133	Bowie Huntington Comm. Ctr.	13022 Eighth St. Bowie, MD 20720
134	Bowie Community Ctr Pittsfield	1717 Pittsfield Ln, Bowie, MD 20716
135	College Park Public Services	4601A Calvert Road, College Park, MD 20740 - No longer connected
136	College Park Youth & Family Svcs.	4912 Nantucket Rd., College Park, MD 20740
137	College Park Housing Authority	9014 Rhode Island Ave, College Park, MD 20740
138	College Park Senior Program/Spellman House apartments	4711 Berwyn House Rd., College Park, MD 20740
139	Cottage City Town Hall	3820 40th Avenue, Brentwood, MD 20722
140	District Heights Municipal	2000 Marbury Drive District Heights MD 20747
141	Edmonston Town Hall	5005 52nd Ave, Hyattsville, MD 20781
142	Edmonston Town Hall	5005 52nd Ave, Hyattsville, MD 20781
143	Glenarden City Hall	8600 Glenarden Pkwy, Glenarden, MD 20706
144	Greenbelt City Hall	25 Crescent Rd, Greenbelt, MD 20770
145	Landover Hills Town Hall	6904 Taylor St., Hyattsville, MD 20784
146	Mt. Rainier City Hall	1 Municipal Pl, Mt. Rainier, MD 20712
147	Mt. Rainier City Hall	1 Municipal Pl, Mt. Rainier, MD 20712
148	New Carrollton City Hall	6016 Princess Garden Parkway, New Carrollton, MD 20784
149	New Carrollton Public Works	6318 Westbrook Dr. New Carrollton, MD 20784
150	University Park Town Hall	6724 Baltimore Ave., University Park, MD 20782
151	North Brentwood Town Hall	4009 Wallace Road, North Brentwood MD, 20722
152	PGC National Harbor @ Fleet St	National Harbor & Fleet St.
153	Brentwood Town Hall	4300 39 th Place, Brentwood, MD 20722
154	Ritchie OTN	1107 Ritchie Rd. Capitol Heights, MD 20743
155	Ritchie OTN	1107 Ritchie Rd. Capitol Heights, MD 20743
156	Ritchie OTN	1107 Ritchie Rd. Capitol Heights, MD 20743
157	Ritchie	1107 Ritchie Rd. Capitol Heights, MD 20743
158	Livingston	9611 Livingston Rd., Fort Washington, MD 20744
159	Livingston	9611 Livingston Rd., Fort Washington, MD 20744
160	Hyattsville	4314 Farragut St. Hyattsville, MD 20781
161	Hyattsville	4314 Farragut St. Hyattsville, MD 20781
162	Hyattsville	4314 Farragut St. Hyattsville, MD 20781
163	Lanham OTN	9609 Annapolis Rd., Lanham, MD 20706
164	Lanham OTN	9609 Annapolis Rd., Lanham, MD 20706

165	Lanham/Annapolis Rd.	9609 Annapolis Rd., Lanham, MD 20706
166	Bowie	2614 Kenhill Dr. Bowie, MD 20715
167	Bowie	15901 Fred Robinson Way, Bowie, MD 20716
168	Bowie	15901 Fred Robinson Way, Bowie, MD 20716
169	LGC	9201 Basil Court, Largo, MD 20774
170	LGC	9201 Basil Court Largo, MD 20774
171	LGC	9201 Basil Court, Largo, MD 20774
172	LGC	9201 Basil Court Largo, MD 20774
173	LGC-Inet Services	9201 Basil Court Largo, MD 20774
174	Southern Regional Service Center	7007 Bock Road, Fort Washington, MD 20744
175	Greenbelt Community Center/Gate	15 Crescent Rd., Greenbelt, MD
176	Greenbelt youth Center	99 Centerway, Greenbelt, MD
177	Greenbelt Aquatic/Fitness Center	101 Centerway, Greenbelt, MD
178	Greenbelt Police Department	550 Crescent Rd., Greenbelt MD
179	Greenbelt Public works	555 Crescent Rd, Greenbelt MD
180	Greenbelt SHL Rec	6101 Cherrywood Lane., Greenbelt, MD
181	Greenbelt Museum	10 Crescent Rd., Greenbelt MD
182	Bladensburg City Hall	4229 Edmonston Rd, Bladensburg, MD 20710
183	Colmar Manor Town Hall	3701 Lawrence St, Colmar Manor, MD 20722
184	Riverdale Town Hall	5004 Queensbury Rd, Riverdale, MD 20737
185	Hyattsville Municipal Ctr/Town Hall	4310 Gallatin St, Hyattsville, MD 20781
186	College Park City Hall	7401 Baltimore Avenue, College Park, MD 20740
187	Bowie Boathouse	3330 Northview Dr. Bowie, MD 20716
188	College Park Public Works	9219 51st Ave, College Park, MD 20740
189	Laurel Municipal Center	8103 Sandy Spring Rd, Laurel, MD 20707
190	Laurel Police Department	811 Fifth St., Laurel MD 20707
191	Laurel Armory	422 Montgomery St., Laurel, MD 20707
192	Robert J. Dipietro Community Center	7901 Cypress St., Laurel MD 20707
193	Laurel Public Works	305 First St., Laurel, MD 20707
194	Laurel Main St. Pool	9 th St. & Main St., Laurel, MD 20707
195	Berwyn Heights PD	5411 Berwyn Road, Berwyn Heights MD, 20740

SETTLEMENT - Exhibit 3

Maintenance Standards

1. Comcast shall perform all maintenance of the C-Net up to the Demarcation Point. Notwithstanding any other provision of this Agreement, in any case where Comcast could charge costs to the LFAs, but may be reimbursed for costs by a third party (as may be the case, for example, if a third party damages the C-Net), LFAs may not be charged.
2. The Maintenance Standards and pricing set forth herein assume that the LFAs continue to manage the C-Net through PGINCCC or its successor. The costs set forth herein are the costs for the C-Net serving all LFAs, collectively. In the event an LFA opts to manage its rights separately, it will be billed separately for the portion of the C-Net for which it holds an IRU, and the fee in Section 6 will be allocated to that entity proportionately based on the number of sites served in that LFA and the cost to entities that continue to manage the C-Net jointly will be reduced by the amount so allocated. The LFAs must give Comcast written notice at least 60 days prior to the anniversary of the Effective Date (when the next annual payment would be due) to allow for the transition of invoicing. Changes in management described herein occurring after the annual payment is made shall not obligate Comcast to refund any amounts already paid for that year. The LFAs are responsible for no costs associated with maintenance of the C-Net.
3. LFAs personnel shall notify Comcast's technicians in the event of an emergency involving the C-Net, or when routine maintenance of the C-Net is required. Upon determination of an emergency or "Outage", the County or Participating Municipality shall immediately notify the Comcast XOC by telephone at **1-800-441-6917** or through such other notification procedure as the Parties may establish. Upon notice from an LFA of an outage, or if Comcast becomes aware of an Outage that may affect the C-Net from its internal monitoring systems, Comcast shall respond as follows:

Within two (2) hours of receiving notice of a maintenance problem, Comcast's technicians shall arrive on-site to begin troubleshooting problems.

4. Material charges shall be applied whenever Comcast uses its own materials for maintenance. The LFAs will be charged Comcast's Material Cost.
5. General. In performing maintenance, the following shall also apply:
 - 5.1 Beyond the fee set forth in Section 6 of this Settlement Agreement, the LFAs shall not have to pay for the costs for maintenance of the C-Net, except as specifically provided herein.
 - 5.2 Comcast recognizes that restoration of the C-Net is equally as important as restoration of Cable Service to Subscribers.
 - 5.3 The LFAs shall be responsible for absorbing all associated make ready and/or permit costs for work done solely to benefit them. For joint use construction between the LFAs and Comcast, Comcast shall absorb those costs.
 - 5.4 In the event that any portion of the C-Net must be relocated, replaced or rebuilt for any reason, Comcast shall notify the LFAs as soon as is practical. Comcast shall further

notify the LFAs of the reason(s) for the relocation, replacement or rebuilding and the impact said relocation, replacement or rebuilding is expected to have on the Institutional Network. Relocations required by the LFAs shall be paid for by the LFA requiring the relocation.

- 5.5 Replacement Fibers. At any time following the Effective Date, if any of the fibers constituting the C-Net do not operate within the Fiber Specifications, Comcast shall replace the fiber or provide alternative equivalent capacity at no additional cost to the LFAs other than as specified herein.

5.5.1 The Parties recognize that the precise route of the C-Net (including the location of C-Net sites) may change from time to time. However:

5.5.2 No construction that alters the fiber routes or pathways, fiber terminations or operation of the Institutional Network may commence without Comcast providing the LFAs prior notice of at least thirty (30) days, except for emergencies.

5.5.3 Changes made must provide the LFAs with substantially the same quality of service and approximately the same route as existed before the C-Net was moved. In no event may the number of fibers that an LFA is authorized to use pursuant to this Agreement be reduced, nor may any change prevent any LFA from exercising its rights pursuant to this Agreement.

5.5.4 The costs of any changes to or relocations of the C-Net that are made in Comcast's discretion or for any cause other than those specified in 5.5.5 below, including any costs incurred by the LFAs in moving their equipment and extending FiberNet to the new location of the C-Net, shall be borne by Comcast and shall not be borne by the LFAs.

5.5.5 The LFAs shall be responsible for Actual Cost of any relocation work required at any given time for cable provided solely for LFA use and not collocated with Comcast fiber.

SETTLEMENT - Exhibit 4

Annual Fee:

Year 1	\$185,256.00
Year 2	\$188,683.24
Year 3	\$192,173.88
Year 4	\$195,729.09
Year 5	\$199,350.08
Year 6	\$203,038.06
Year 7	\$206,794.26
Year 8	\$210,619.96
Year 9	\$214,516.42
Year 10	\$218,484.98

SETTLEMENT - Exhibit 5

Cable Modem Pricing

An LFA, prior to the expiration of the 90-day period set forth in Section 7, may choose the level of service desired for each location. All speeds listed are download speeds. Prices are guaranteed for a two-year period. One GB service may be available on a location-by-location basis. All terms of service shall be Comcast's standard business services terms.

100mb - \$79.99 / month
200mb - \$99.99 / month
300mb - \$139.99 / month
600mb - \$189.99 / month

EXHIBIT B

List of Public Buildings

2016 A,ROOM	14741	GOV ODEN BOWIE	UPPER MARLBORO
2016 B,ROOM	14741	GOV ODEN BOWIE	UPPER MARLBORO
ACADEMY, ANDREW JACKSON	3500	REGENCY PKWY	DISTRICT HEIGHTS
ACQUATIC CTR, GREENBEL	101	CENTERWAY	GREENBELT
ADMIN OFFICE, COUNTY	14741	GOV ODEN BOWIE DIS	UPPER MARLBORO
ADMIN OFFICE, COUNTY	14741	GOV ODEN BOWIE DIS	UPPER MARLBORO
ADMIN OFFICE, COURT	14735M	MAIN ST	UPPER MARLBORO
ADMIN, ARMISTEAD	8418	BALLEW AVE	COLLEGE PARK
ANNEX, BOWIE	3021	BELAIR DR	BOWIE
ANNEX, SUITLAND	5200B	SILVER HILL RD	DISTRICT HEIGHTS
APP MAINT DIV, PFGD	4200	FORESTVILLE RD	DISTRICT HEIGHTS
APPLE GROVE, ELEM SCH	7400	BELLEFIELD AVE	FORT WASHINGTON
AREA OFFICE, NORTHERN	7711	LIVINGSTON RD	OXON HILL
AREA OFFICE, SOUTHERN	6501	LOWLAND DR	LANDOVER
ARMORY, LAUREL	422	MONTGOMERY ST	LAUREL
ARROWHEAD, ELEM SCH	2300	SANSBURY RD	LARGO
ASSEMBLY, JURY	14735	MAIN ST	UPPER MARLBORO
BARACK OBAMA, PGCPs	12700	BROOKE LN	UPPER MARLBORO
BARNABY MANOR, ELEM SCH	2411	OWENS RD	OXON HILL
BEN FOULOUS, ELEM SCH	4601	BEAUFORD RD	MORNINGSIDE
BEN STODDERT, MID SCH	2501	OLSON ST	CAMP SPRINGS
BLADENSBURG ES, PGCPs	4915	ANNAPOLIS RD	BLADENSBURG
BLADENSBURG, TOWN OF	4229	EDMONSTON RD	BLADENSBURG
BLADENSBURG, VFD	4213	EDMONSTON RD	BLADENSBURG
BLDG RM #270, COUNTY	9201	BASIL CT	LARGO
BONNIE JOHNS, PGCPs	8437	LANDOVER RD	LANDOVER
BOWIE MD, CITY OF	2614	KENHILL DR	BOWIE
BOWIE STATION, PG POLIC	601	CRAIN HWY	MITCHELLVILLE
BOWIE WSTE MA, CITY OF	16550	ANNAPOLIS RD	BOWIE
BOWIE, CITY OF	2912	BRADFORD LN	BOWIE
BRANCH ELMTY, PAINT	5101	PIERCE AVE	COLLEGE PARK
BRENT SCH, MARGARET	5816	LAMONT TER	NEW CARROLLTON
BRENTWOOD, NORTH TOWN HALL	4009	WALLACE RD	NORTH BRENTWOOD
CALVARY, MOUNT	6704	MARLBORO PIKE	DISTRICT HEIGHTS
CEDAR HEIGHTS, COMM CTR	1200	GLEN WILLOW DR	FAIRMOUNT HGT

CENER JUDICIA,CONFEREN	14735D	MAIN ST	UPPER MARLBORO
CENTER,COMMUNIT	5051	PIERCE AVE	COLLEGE PARK
CENTER,COMMUNITY ROBERT J. DEPIETRO	7901	CYPRESS ST	LAUREL
CENTER,HUNTINGTON	13022	8TH ST	BOWIE
CENTRAL SERVI,OFFICE	3415	N FOREST EDGE RD	DISTRICT HEIGHTS
CENTRAL SERVI,OFFICE O	1400	MCCORMICK DR	LARGO
CENTRAL SERVICES,OFFICE OF	1301	MCCORMICK DR	LARGO
CENTRAL,HIGH SCH	200	CABIN BRANCH RD	CAPITOL HEIGHTS
CHAPEL FORGE ECC,PGCPS	12711	MILAN WAY	BOWIE
CITY HALL, BOWIE	15901	FRED ROBINSON WAY	BOWIE
KENHILL CENTER, BOWIE	2614	KENHILL DRIVE	BOWIE
CITY HALL,CHEVERLY	6401	FOREST RD	CHEVERLY
CITY HALL, GLENARDEN	8600	GLENARDEN PKWY	GLENARDEN
CITY HALL,HYATTSVI	4310	GALLATIN ST	HYATTSVILLE
CITY HALL,HYATTSVI	4310	GALLATIN ST	HYATTSVILLE
CITY HALL,LAUREL	8103	SANDY SPRING RD	LAUREL
CITY HALL,LAUREL	8103	SANDY SPRING RD	LAUREL
CITY ICE RINK,BOWIE	3330	NORTHVIEW DR	BOWIE
CITY PARKS, BOWIE	3106	MITCHELLVILLE RD	BOWIE
CITY GYMNASIUM, BOWIE	4100	NORTHERN DR	BOWIE
CITY SENIOR CITY, BOWIE	14900	HEALTH CENTER DR	BOWIE
CITY PLAYHOUSE, BOWIE	16500	WHITE MARSH PARK DRIVE	BOWIE
CITY OF SEAT PLEASANT PD	6011	ADDISON RD	CAPITOL HEIGHTS
CITY HALL SEAT PLEASANT	6301	ADDISON RD	SEAT PLEASANT
CITY POLICE,COTTAGE	3820	40TH AVE	COTTAGE CITY
CLINTON GROVE ES,PGCPS	9420	TEMPLE HILL RD	CLINTON
COLLEGE PARK, PUBLIC WORKS	9217	51ST AVE	COLLEGE PARK
COLLEGE PARK,CITY HALL	7401	BALTIMORE AVE	COLLEGE PARK
COLMAR MANOR,TOWN OF	3701	LAWRENCE ST	COLMAR MANOR
COLUMBIA PARK,ELEM SCH	1901	KENT VILLAGE DR	LANDOVER
COMM CENTER,DEERFLD	13000	LAUREL BOWIE RD	LAUREL
COMM CTR,GOODLUCK	8601	GOOD LUCK RD	LANHAM
COMM FAC,CEN	7911	ANCHOR ST	LANDOVER
COMMISSION,CABLE	14741	GOV ODEN BOWIE	UPPER MARLBORO
COMMUNITY CTR,GREENBLT	15	CRESCENT RD	GREENBELT
COMMUNITY CTR,GREENBLT	6101	CHERRYWOOD LN	GREENBELT
COMMUNITY CTR,JEH	4400B	SHELL ST	CAPITOL HEIGHTS
COMMUNITY CTR,PEPPER MILL	610	HILL RD	CAPITOL HEIGHTS
COMNITY CNTR,KENTLAND	2411	PINEBROOK AVE	LANDOVER
CONCORD,ELEM SCH	2004	CONCORD LN	DISTRICT HEIGHTS

COUNTY COUNCIL,OFFICE OF	14741	GOV ODEN BOWIE DR	UPPER MARLBORO
COUNTY OFFICE,OITC	1301	MCCORMICK DR	LARGO
COUNTY,PG POLIC	6707	GROVETON DR	CLINTON
CROSSLAND,HIGH SCH	6901	TEMPLE HILL RD	CAMP SPRINGS
CTAM,CABLE TE	120	WATERFRONT ST	OXON HILL
DENT ES,J FRANK	2700	CORNING AVE	FT WASHINGTON
DEPARTMENT,POLICE	7600B	BARLOWE RD	LANDOVER
DEPARTMENT,POLICE	11108	FORT WASHINGTON RD	FORT WASHINGTON
DEPT PROTECT,POLICE	14741	GOV ODEN BOWIE	UPPER MARLBORO
DFMS,PGCPS	2600	BROOKS DR	DISTRICT HEIGHT
DIVISION,DPWT	9400	PEPPERCORN PL	LARGO
DOSWELL BROOK,ELEM SCH	1301	BROOKE RD	CAPITOL HEIGHTS
DUCKWORTH ELM,JAMES	11201	EVANS TRL	BELTSVILLE
EARLYCHLDHOOD,HOYER	2300	BELLEVIEW AVE	CHEVERLY
EDGAR A POE,ELEM SCH	2001	SHADYSIDE AVE	SUITLAND
EISENHOWER MS,DWIGHT	13725	BRIARWOOD DR	LAUREL
ELECTIONS,BOARD OF	1100	MERCANTILE LN	UPPER MARLBORO
ELEM SCHOOL,BEACON	6929	FURMAN PKWY	RIVERDALE
ELEM SCHOOL,CALVERTN	3400	BELTSVILLE RD	BELTSVILLE
ELEM SCHOOL,CARROLLTN	8300	QUINTANA ST	NEW CARROLLTON
ELEM SCHOOL,CT REED	9501	GREENBELT RD	LANHAM
ELEM SCHOOL,KENILWOR	12520	KEMBRIDGE DR	BOWIE
ELEM SCHOOL,KENMOOR	3211	82ND AVE	LANDOVER
ELEM SCHOOL,LAUREL	516	MONTGOMERY ST	LAUREL
ELEM SCHOOL,PERRYWOO	501	WATKINS PARK DR	UPPER MARLBORO
ELEM SCHOOL,R FROST	6419	85TH AVE	NEW CARROLLTON
ELEM SCHOOL,RIDGCRST	6120	RIGGS RD	HYATTSVILLE
ELEM SCHOOL,SPELLMAN	3324	64TH AVE	LANDOVER
ELEM SCHOOL,UNIV PK	4315	UNDERWOOD ST	UNIVERSITY PARK
ELEM SCHOOL,WHITEHAL	3901	WOODHAVEN LN	BOWIE
ELEM,GREENBEL	66	RIDGE RD	GREENBELT
ELEMEN SCHOOL,MATTAPON	11701	DULEY STATION RD	UPPER MARLBORO
ELEMENTARY SC,AVALON	4815	DALTON ST	CAMP SPRINGS
ELEMENTARY SC,SUITLAND	4650	HOMER AVE	SUITLAND
ELEMENTARY,ADELPHI	8820	RIGGS RD	HYATTSVILLE
ELEMENTARY,BADEN	13601	BADEN WESTWOOD	BRANDYWINE
ELEMENTARY,BELTSVIL	4300	WICOMICO AVE	BELTSVILLE
ELEMENTARY,BONDMILL	16001	SHERWOOD AVE	LAUREL
ELEMENTARY,CHEROKEE	9000	25TH AVE	HYATTSVILLE
ELEMENTARY,COOPER	3817	COOPER LN	LANDOVER HILLS
ELEMENTARY,DEERFLD	13000	BOWIE RD	LAUREL

ELEMENTARY,DODGE PK	3401	HUBBARD RD	LANDOVER
ELEMENTARY,GLENARDN		ECHOLS AVENUE	GLENARDEN
ELEMENTARY,GLENRIDG	7200	GALLATIN ST	LANDOVER HILLS
ELEMENTARY,HEATHER	12605	HEMING LN	MITCHELLVILLE
ELEMENTARY,HIGHBRID	7011	HIGH BRIDGE RD	BOWIE
ELEMENTARY,HOLLYWOO	9811	49TH AVE	COLLEGE PARK
ELEMENTARY,HYATTSVL	5311	43RD AVE	HYATTSVILLE
ELEMENTARY,KINGSFOR	1401	ENTERPRISE RD	BOWIE
ELEMENTARY,LAMONT	7101	GOOD LUCK RD	HYATTSVILLE
ELEMENTARY,LEWISDAL	2400	BANNING PL	HYATTSVILLE
ELEMENTARY,NORTHVIE	3700	NORTHVIEW DR	BOWIE
ELEMENTARY,OAKLAND	13710	BOWIE RD	LAUREL
ELEMENTARY,RIVERDALE	5006	RIVERDALE RD	RIVERDALE
ELEMENTARY,ROCKLEDG	7701	LAUREL BOWIE RD	BOWIE
ELEMENTARY,TEMPLETO	6001	CARTERS LN	RIVERDALE
ELEMENTARY,WOODMORE	12500	WOODMORE RD	BOWIE
ELEMENTARY,WOODRIDG	5001	FLINTRIDGE DR	LANDOVER HILLS
ELEMENTARY,YORKTOWN	7301	RACE TRACK RD	BOWIE
ELMENTARY,MAGNOLIA	8400	NIGHTINGALE DR	LANHAM
ETHICS/ACCOUN,OFFICE	9201	BASIL CT	LARGO
EXECUTIVE,COUNTY	1301	MCCORMICK DR	LARGO
FAB,PGCPS	13300	OLD MARLBORO PIKE	UPPER MARLBORO
FAMILY SRVS,DEPT	6420	ALLENTOWN RD	CAMP SPRINGS
FINANCE,OFFICE OF	1301	MCCORMICK DR	LARGO
FIRE CHIEF,EMS DEPT OF THE	9201	BASIL CT	UPPER MARLBORO
FIRE COMMISSION,PG CO	6820	WEBSTER ST	LANDOVER HILLS
FIRE DEPT 41,BELTSVIL	3939	POWDER MILL RD	BELTSVILLE
FIRE DEPT,B H VOL	8811	60TH AVE	BERWYN HEIGHTS
FIRE DEPT,LANDOVER	6801	68TH AVE	LANDOVER HILLS
FIRE DEPT,LANHAM	7609	ANNAPOLIS RD	LANDOVER HILLS
FIRE DEPT,PG	6330	RIGGS RD	HYATTSVILLE
FIRE DEPT,RIVERDAL	4714	QUEENSBURY RD	RIVERDALE
FIREHOUSE #2,KENTLAND	10400	CAMPUS WAY S	LARGO
FIREHOUSE 1,KENTLAND	7701	LANDOVER RD	LANDOVER
FLINTSTONE ES,PGCPS	800	COMANCHE DR	FOREST HEIGHTS
FLOWERS HS,CHUBBERT	10001	OLD ARDWICK ARDMR R	SPRINGDALE
FOREST HGTS,ELEM SCH	200	TALBERT DR	FOREST HEIGHTS
FORESTVILLE,HIGH SCH	7001	BELTZ DR	DISTRICT HEIGHTS
FRANCIS EVANS,ELEM SCH	6720	OLD ALEX F RD	CLINTON
FRANCIS S KEY,MID SCH	2301	SCOTT KEY DR	DISTRICT HEIGHTS
FRED DOUGLAS,HIGH SCH	8000	CROOM RD	UPPER MARLBORO

FSB,PGCPS	4801	BROWN STATION RD	UPPER MARLBORO
G G SHUGART,MID SCH	2000	CALLAWAY ST	CAMP SPRINGS
GAYWOOD ES,PGCPS	6701	97TH AVE	LANHAM
GEORGES CC,PRINCE	301	LARGO RD	LARGO
GEORGE'S CTY,PRINCE	9201	BASIL CT	LARGO
GLASSMANOR,ELEM SCH	1011	MARCY AVE	OXON HILL
GOODARD JR HI,ROBERT	9850	GOOD LUCK RD	LANHAM
GOUR MIDDLE SC,ISAAC	8700	ALLENTOWN RD	FORT WASHINGTON
GOV'T BLDG,LIBRARY	11	CRESCENT RD	GREENBELT
GREEN VALLEY,ELEM SCH	2215	CHADWICK ST	CAMP SPRINGS
GREENBELT,CITY OF	25	CRESCENT RD	GREENBELT
GROVE ELEM,TULIP	2909	TRAINOR LN	BOWIE
HANSON MONTAS,JOHN	6360	OXON HILL RD	OXON HILL
HARRISON ELE,JAMES	13200	LARCHDALE RD	LAUREL
HEIGHTS ELEM,CAPITAL	601	SUFFOLK AVE	CAPITOL HEIGHTS
HGTS COMM CTR,BERWYN	6200	PONTIAC ST	BERWYN HEIGHTS
HIGH SCHOOL,BLAD	5610	TILDEN RD	BLADENSBURG
HIGH SCHOOL,DEMATHA	4313	MADISON ST	HYATTSVILLE
HIGH SCHOOL,DUVAL	9880	GOOD LUCK RD	LANHAM
HIGH SCHOOL,HIGHT	3601	POWDER MILL RD	BELTSVILLE
HIGH SCHOOL,LAUREL	8000	CHERRY LN	LAUREL
HIGH SCHOOL,NORTHWST	7000	ADELPHI RD	UNIVERSITY PARK
HIGH SCHOOL,PARKDALE	6001	GOOD LUCK RD	RIVERDALE
HIGH SCHOOL,ROOSEVLT	7601	HANOVER PKWY	GREENBELT
HIGHLAND ELEM,CAROLE	1610	HANNON ST	TAKOMA PARK
HILL LAKE ELM,SPRGHILL	6060	SPRINGHILL DR	GREENBELT
TOWN HALL, LANDOVER HILLS	6904	TAYLOR ST	LANDOVER HILLS
HILL VOL FD,SILVER	3900	OLD SILVER HILL	SUITLAND
HILLCREST HGT,ELEM SCH	4305	22ND PL	CAMP SPRINGS
HILLS ELEMEN,CARMODY	401	JADELEAF AVE	CAPITOL HEIGHTS
HOOD,AGER ELM	6111	AGER RD	UNIVERSITY PARK
HOUSE,COURT	14735	MAIN ST	UPPER MARLBORO
HTS ELEM,ROGERS	4301	58TH AVE	BLADENSBURG
INDIAN QUEEN,ELEM SCH	9551	FORT FOOTE RD	FORT WASHINGTON
JAMES RANDALL,ELEM SCH	5410	KIRBY RD	CLINTON
JB MASON,PGCPS	2720	IVERSON ST	CAMP SPRINGS
JOHN BAYNE,ELEM SCH	7010	WALKER MILL RD	CAPITOL HEIGHTS
KENNEDYSCHOOL,DORA	8950	EDMONSTON RD	GREENBELT
KETTERING,ELEM SCH	11000	LAYTON ST	LARGO
KETTERING,MID SCH	65	HERRINGTON DR	LARGO
LANGLEY PARK,SR CTR	1500	MERRIMAC DR	HYATTSVILLE
LANGLEY PK MCCORMICK,PGCPS	8201	15TH AVE	HYATTSVILLE

LARGO,HIGH SCH	505	LARGO RD	LARGO
LAW,OFFICE	1301	MCCORMICK DR	LARGO
LONGFIELDS,ELEM SCH	3300	NEWKIRK AVE	DISTRICT HEIGHTS
LOWER CAMPUS,ACCOKEEK	14400	BERRY RD	ACCOKEEK
MAINTENANCE,FLEET	8019	CENTRAL AVE	CAPITOL HEIGHTS
MANAGE & BUDGET,OFFICE OF	1301	MCCORMICK DR	LARGO
MANAGEMENT,WASTE	3500	BROWN STATION RD	SPRINGDALE
MANOR COM CTR,GLASS	1101	MARCY AVE	OXON HILL
MARLBORO HALL,PGCC	301	LARGO RD	LARGO
MARLTON,ELEM SCH	8506	OLD COLONY DR S	UPPER MARLBORO
MARSHALL MIDD,THURGOOD	4909	BRINKLEY RD	CAMP SPRINGS
MASSIE ACADEM,SAMUEL P	3301	REGENCY PKWY	DISTRICT HEIGHTS
MATHEW HENSON,ELEM SCH	7910	SCOTT RD	LANDOVER
MATHIAS SCHL,SAINT	9473	ANNAPOLIS RD	LANHAM
MCHENRY ELEM,JAMES	8909	MCHENRY LN	LANHAM
MELWOOD,ELEM SCH	7100	WOODYARD RD	UPPER MARLBORO
MIDDLE SCHOOL,BUCKLDG	2611	BUCK LODGE RD	HYATTSVILLE
MIDDLE SCHOOL,CARROLL	6130	LAMONT DR	NEW CARROLLTON
MIDDLE SCHOOL,GREENBELT	6301	BREEZEWOOD DR	GREENBELT
MIDDLE SCHOOL,HYATTS	6001	42ND AVE	HYATTSVILLE
MIDDLE SCHOOL,KENMORE	2500	KENMOOR DR	LANDOVER
MIDDLE SCHOOL,M L KING	4545	AMMENDALE RD	BELTSVILLE
MIDDLE SCHOOL,N OREM	6100	EDITORS PARK DR	HYATTSVILLE
MIDDLE SCHOOL,WM WIRT	6200	TUCKERMAN ST	RIVERDALE
MIDDLSCHOOL,BENJAMIN	4901	COLLINGTON RD	BOWIE
MONTPELIER ES,PGCPS	9200	MUIRKIRK RD	LAUREL
N FORESTVILLE,ELEM SCH	2311	RITCHIE RD	DISTRICT HEIGHTS
NEW CARROLTON,CITY OF	6016	PRINCESS GDN PKWY	LANHAM
OGLE MIDD SCH,SAMUEL	4111	CHELMONT LN	BOWIE
OITC,PGC	9201	BASIL CT	LARGO
OLD FHHS,PGCPS	1401	NYE ST	FAIRMOUNT HEIGHTS
OVERLOOK,ELEM SCH	3298	CURTIS DR	CAMP SPRINGS
OWENS SCIENCE,HOWARD	9601	GREENBELT RD	LANHAM
OXON HILL,ELEM SCH	7701	LIVINGSTON RD	OXON HILL
P E WILLIAMS,ELEM SCH	9601	PRINCE PL	LARGO
PANORAMA,SPEC CEN	2002	CALLAWAY ST	CAMP SPRINGS
PARK HIGH SCH,GWYNN	13800	BRANDYWINE RD	BRANDYWINE
PARK MID,GWYNN	8000	DYSON RD	BRANDYWINE
PATUXENT,ELEM SCH	4410	BISHOPMILL DR	UPPER MARLBORO
PHILLIP,SAINT	5414	HENDERSON WAY	MORNINGSIDE
PK FIRE DPT,COLLEGE	8115	BALTIMORE AVE	COLLEGE PARK

PK PUBLIC WK,COLLEGE	9217	51ST AVE	COLLEGE PARK
PLEASANT, SEAT	5720	ADDISON RD	FAIRMOUNT HGTS
POLICE DEPT, BERWYN HEIGHTS	5411	BERWYN RD	BERWYN HEIGHTS
POLICE DEPT, BOWIE	15901	FRED ROBINSON WAY	BOWIE
POLICE DEPT,CAPT	401	CAPITOL HEIGHTS BLVD	CAPITOL HEIGHTS
POLICE DEPT,GREENBLT	550	CRESCENT RD	GREENBELT
POLICE DEPT,LAUREL	811	5TH ST	LAUREL
POLICE DEPT,PG CO	7600	BARLOWE RD	LANDOVER
POLICE DEPT, RIVERDALE	5004	QUEENSBURY RD	RIVERDALE
POLICE,MD PARK	7208	ALLENTOWN RD	FORT WASHINGTON
POLICE,PGC DEPT	4923	43RD AVE	HYATTSVILLE
POLICE,PGC DEPT	4923	43RD AVE	HYATTSVILLE
POLICE,PGC DEPT	4923	43RD AVE	HYATTSVILLE
POLICE,PGC DEPT	4923	43RD AVE	HYATTSVILLE
POLICE,PGCOUNTY	6700	RIVERDALE RD	RIVERDALE
POLICE, MOUNT RAINIER	3249	RHODE ISLAND AVE	MT RAINIER
POLICE,STATE	3500	FORESTVILLE RD	DISTRICT HEIGHTS
POLICE,US PARK	6501	GREENBELT RD	GREENBELT
POTOMAC LAND,ELEM SCH	12500	FORT WASHINGTON RD	FORT WASHINGTON
POTOMAC,HIGH SCH	5211	BOYDELL AVE	OXON HILL
PRINCETON,ELEM SCH	6101	BAXTER DR	SUITLAND
PUBLIC SRVCS,COLLEGE PARK	7401	BALTIMORE AVE	COLLEGE PARK
PUBLIC SRVCS BERWYN HEIGHTS	8418	BALLEW AVE	BERWYN HEIGHTS
PUBLIC WORKS,BOWIE	16500	ANNAPOLIS RD	BOWIE
PUBLIC WORKS,BOWIE	16500	ANNAPOLIS RD	BOWIE
PUBLIC WORKS,COL PK	9219	51ST AVE	COLLEGE PARK
PUBLIC WORKS,DEPT	305	1ST ST	LAUREL
PUBLIC WORKS,DEPT OF	3715	WELLS AVE	MT RAINIER
PUBLIC WORKS,GREENBELT	555	CRESCENT RD	GREENBELT
RAINIER ELEM,MT	4011	32ND ST	MOUNT RAINIER
REDEEMER,HOLY	4905	BERWYN RD	COLLEGE PARK
REIG SPEC ED,ELIZABET	15542	PEACH WALKER DR	BOWIE
RIDGE ELEM,POINTER	1110	PARKINGTON LN	BOWIE
ROAD COMM CTR,TUCKER	1771	TUCKER RD	FORT WASHINGTON
ROOM COURTHOU,TRAINING	14735D	MAIN ST	UPPER MARLBORO
ROSE VALLEY,ELEM SCH	9800	JACQUELINE DR	FORT WASHINGTON
SAMUEL CHASE,ELEM SCH	5700	FISHER RD	CAMP SPRINGS
SANITARYLANDF,BROWNSTA	3500	BROWN STATION RD	SPRINGDALE
SASSCER,PGCPS	14201	SCHOOL LN	UPPER MARLBORO
SCHOOL,BRANDYWINE	14101	BRANDYWINE RD	BRANDYWINE
SCOTCHTOWN HILLS ELEM SCH	15950	DORSET ROAD	LAUREL

SEABROOK ES,PGCPS	6001	SEABROOK RD	LANHAM
SEAT PLEASANT,ELEM SCH	6411	G ST	FAIRMOUNT HGT
TOWN (SENIOR) CENTER ,BERWYN HEIGHTS	8603	57TH AVE	COLLEGE PARK
SENIOR HIGH,BOWIE	15200	ANNAPOLIS RD	BOWIE
SETON HS,ELIZABET	5715	EMERSON ST	BLADENSBURG
SKYLINE ES ADMIN,PGCPS	6311	RANDOLPH RD	MORNINGSIDE
SPECL SCHOOL,GLENDALE	6700	GLENN DALE RD	GLENN DALE
ST ATTY OFC,OFFICE	14735	MAIN ST	UPPER MARLBORO
ST POLICE,MARYLAND	10100	RHODE ISLAND AVE	COLLEGE PARK
STATE UNIVERS,BOWIE	14000	JERICO PARK RD	BOWIE
STATION 46,KENTLAND	10400	CAMPUS WAY S	LARGO
STEPHEN DECATUR,PGCPS	8200	PINEWOOD DR	CLINTON
STONE ELEM,THOMAS	4500	34TH ST	MT RAINIER
SUITLAND,HIGH SCH	5200A	SILVER HILL RD	DISTRICT HEIGHTS
SURRATTSVILLE,HIGH SCH	6101	GARDEN DR	CLINTON
SYLVANIA-WOOD,JUDGE	3000	CHURCH ST	GLENARDEN
TALL OAKS HS,PGCPS	2112	CHURCH RD	BOWIE
TALL OAKS,ACADEMY AT	2112	CHURCH RD	BOWIE
TANGLEWOOD,SPEC CEN	8333	WOODYARD RD	CLINTON
TAYAC ES,PGCPS	8600	ALLENTOWN RD	FORT WASHINGTON
TELEVISION,PG	9475	LOTTSFORD RD	LARGO
THOM CLAGGETT,ELEM SCH	2001	ADDISON RD S	DISTRICT HEIGHTS
THOM G PULLEN,MID SCH	700	BRIGHTSEAT RD	LANDOVER
THOMAS JOHNSON MS,PGCPS	5401	BARKER PL	LANHAM
TOWN HALL,BERWYN HEIGHTS	5700	BERWYN RD	BERWYN HEIGHTS
TOWN HALL,BRENTWOOD	4300	39TH PL	BRENTWOOD
TOWN HALL CAPITOL HEIGHTS	1	CAPITOL HTS. BLVD	CAPITOL HEIGHTS
TOWN HALL,COTTAGE	3820	40TH AVE	COTTAGE CITY
TOWN HALL EAGLE HARBOR	22308	HAWKINS DRIVE	AQUASCO
TOWN HALL FOREST HEIGHTS	5508	ARAPAHOE DRIVE	FOREST HEIGHTS
TOWN HALL MORNINGSIDE	6901	AMES STREET	MORNINGSIDE
TOWN HALL, RIVERDALE PARK	5008	QUEENSBURY RD	RIVERDALE
TOWN HALL UPPER MARLBORO	14211	SCHOOL LANE	UPPER MARLBORO
TV ROOM,ACCOKEEK	301	LARGO RD	LARGO
UPPER CAMPUS,ACCOKEEK	14500	BERRY RD	ACCOKEEK
VALLEY VIEW,ELEM SCH	5500	DANBY AVE	OXON HILL
VANSVILLE SCH,VANSVILL	6813	AMMENDALE RD	BELTSVILLE
WALDON WOODS ES,PGCPS	10301	THRIFT RD	CLINTON
WALKER MILL,MID SCH	800	KAREN BLVD	CAPITOL HEIGHTS
WASH FOREST,ELEM SCH	1300	FILLMORE RD	FORT WASHINGTON
WHEATLEY,SPEC CEN	1200	RITCHIE RD	CAPITOL HEIGHTS

WILLIAM HALL ACAD,PGCPS	5200	MARLBORO PIKE	CAPITOL HEIGHTS
WM BEANES,ELEM SCH	5108	DIANNA DR	SUITLAND
WOODS ES,GLENARDEN	7801	GLENARDEN PKWY	GLENARDEN
WORKS BLDG,PUBLIC	6318	WESTBROOK DR	NEW CARROLLTON
YOUTH CENTER,GREENBLT	99	CENTERWAY	GREENBELT

EXHIBIT C

PARTICIPATING MUNICIPALITIES

Town of Berwyn Heights
Town of Bladensburg
City of Bowie
Town of Brentwood
Town of Capitol Heights
Town of Cheverly
City of College Park
Town of Colmar Manor
Town of Cottage City
City of District Heights
Town of Eagle Harbor
Town of Edmonston
Town of Fairmount Heights
Town of Forest Heights
City of Glenarden
City of Greenbelt
City of Hyattsville
Town of Landover Hills
City of Laurel
Town of Morningside
City of Mount Rainier
City of New Carrollton
Town of North Brentwood
Town of Riverdale Park
City of Seat Pleasant
Town of University Park
Town of Upper Marlboro

EXHIBIT D

LINE EXTENSION POLICY

Where potential Subscribers reside in an area of the Franchise Area with a dwelling density that does not meet the prescribed minimum density requirements set out in Section 3.2 of the Agreement ("Low Density Area"), Franchisee shall extend Cable Service to such potential Subscribers in the Low Density Area upon the request of one or more potential Subscriber under the following conditions:

The potential Subscribers agree to share in the cost of extension based upon the following cost calculation:

The cost of extending the Cable System to serve a Low Density Area shall be calculated by (i) dividing the total construction cost of extending the System to pass each of the requesting previously unpassed dwelling unit owners by the number of dwelling units requesting Cable Service in such area, and (ii) subtracting Franchisee's average construction costs ("ACC") per mile in the Franchise Area divided by 20. The resulting cost shall equal the per dwelling unit contribution to be paid by each dwelling unit owner requesting extension of Cable Service in that particular area of the County.

- The applicable formula shall be:
 - $\frac{C}{LEP} - \frac{CA}{LEP} = SC$
 - LEP
- Where:
 - C equals the total cost of construction from the nearest point of distribution plant, and may include the costs of upgrades to existing distribution plant (fiber extensions, node splits, and other costs) caused by the new plant (upon request Franchisee will provide documentation of the basis for the upgrade costs to existing plant);
 - LE equals the number of dwelling units requesting Cable Service in the proposed line extension area, who subsequently pay a contribution in aid;
 - CA equals the average cost of construction per mile in Prince George's County including the costs of upgrades to existing distribution plant as defined in C above (upon request Franchisee will provide documentation of the basis for the average cost of construction per mile in Prince George's County.);
 - P equals 20 as applicable under Section 3.2 of the Agreement; and
 - SC equals the per dwelling unit contribution in aid of construction in the proposed line extension area, to be paid by the persons requesting service.

More specifically:

If Franchisee receives a request for service, the Franchisee shall first determine the total construction costs of the extension. The "total construction costs" ("TCC") are defined as the actual turnkey cost to construct the entire extension required to serve the persons requesting services measuring from the Starting Point to the Ending Point, as specified in Section 3.2 of the

Agreement. The TCC includes all electronics, pole make-ready charges, labor and reasonable associated overhead, but not the cost of the house drop.

The Franchisee shall then determine its contribution toward the construction costs per participating dwelling unit by dividing the Franchisee's average construction costs ("ACC") per mile in the Franchise Area by the applicable density under Section 3.2 of the Agreement. For illustration, if the applicable density is 20, and the average construction cost in the Franchise Area is \$45,000, the Franchisee Contribution is \$2,250.00 per participating dwelling unit.

"Participating Dwelling Unit" is a residential dwelling unit for which a person requesting service pays a contribution in aid of construction. The Franchisee may require that one half of the payment be made prior to commencing final design, engineering, or construction of the project with the balance due upon completion of the project.

Persons requesting service shall bear the total construction costs on a pro rata basis less the Franchisee contribution. For illustration, a service extension with a TCC of \$35,000 and 10 Participating Dwelling Units would result in a contribution in aid of construction of (\$3,500 - \$2,250) \$1,250 per Participating Dwelling Unit.

The County may require Franchisee to provide it proof of the estimated and the actual cost of the extension.

Other than Standard Installation costs related to non-standard drop length, or customer requested services such as internal wiring or underground drops where not required by Code, and similar standard new customer fees, there will be no other charges to Subscribers or potential Subscribers related to the System extension.

EXHIBIT E

PEG CHANNEL LISTING (HD Channels to be so marked)

CHANNELS*	DESCRIPTION
69 / 1082	Countywide Public Safety Channel
70 / 1080	Countywide Government Channel (Council)
71 / 1081 HD	Narrowcast Municipal Channel
72 / 1072	Countywide University of Maryland
73 / 1073	Countywide University of Maryland Global
74 / 1074	Countywide Bowie State
75 / 1075 HD	Countywide Prince George's Community College
76 / 1070	Countywide Public Access – CTV
77 / 1077	Narrowcast Municipal Channel
78 / 1078	Narrowcast Municipal Channel
96 / 1079	Countywide PG County Public Schools

***New channel numbers effective July 26, 2022.**

EXHIBIT F

PEG ORIGINATION POINTS

Berwyn Heights	Town Hall
Bladensburg	Town Hall
Bowie	Gov Building
Bowie State University	Bowie State Campus
Brentwood	Town Hall
Capitol Heights	Town Hall
Cheverly	Town Hall
College Park	City Hall/Gov Building
Colmar Manor	Town Hall
Cottage City	Town Hall
District Heights	City Hall
Eagle Harbor	Town Hall
Edmonston	Town Hall
Fairmount Heights	Town Hall
Forest Heights	Town Hall
Glenarden	City Hall
Greenbelt	City Hall /Gov Building
Hyattsville	City Hall
Landover Hills	Town Hall
Laurel	Municipal Center
Morningside	Town Hall
Mt. Rainier	City Hall
New Carrollton	City Hall
North Brentwood	Town Hall
PGCC – Community college	PGCC Campus
PGCO Government	Gov Building
PGCO Public Schools	Gov Building
PGC Safety Channel	<i>(No source for 5+ years)</i>
Riverdale Park	Town Hall
Seat Pleasant	City Hall
University Park	Town Hall
University of Maryland	UMD Campus
University of Maryland University College	UMD Campus
Upper Marlboro	Town Hall

EXHIBIT G

CUSTOMER SERVICE STANDARDS

This Exhibit sets forth the minimum customer service standards that the Franchisee must satisfy. In addition, and subject to the provisions of this Agreement, the Franchisee shall at all times satisfy any additional requirements established by applicable federal and state law or regulation, including, without limitation, consumer protection laws, and the requirements of the Cable Code, including Section 12A-109, as the same may be amended from time to time.

I. DEFINITIONS

The Participating Municipalities, County and the Franchisee agree that the definitions found in the governing Franchise supplemented by the following definitions shall govern enforcement of and the Franchisee's obligations under the customer service standard requirements under this Exhibit C:

As Soon As Possible: As used in 47 C.F.R. § 76.1603(b), a minimum of thirty (30) days in advance of such change unless the change results from circumstances outside of the Franchisee's control (including failed retransmission consent or program carriage negotiations during the last 30 days of a contract), in which case notice shall be provided as soon as possible using any reasonable written means at the Franchisee's sole discretion, including notices that would replace the video feed in the event of a channel blackout (channel slates.).

Next Billing Cycle: As used in 47 C.F.R. § 76.309(c)(3)(i)-(ii) and in this Agreement, means the Subscriber's next available billing cycle.

Resolution of the Request: As used in 47 C.F.R. § 76.309(c)(3)(i)(A), means the Subscriber's Next Billing Cycle following determination by the Franchisee of the Subscriber's right to a refund.

II. RELATIONSHIP TO COUNTY CODE

Subject to Section 2.8 of the Franchise, nothing in this Exhibit shall be read to excuse Franchisee of any obligations under the County Code.

III. CUSTOMER SERVICE STANDARDS

A. Except as modified by a specific provision of this Exhibit, the Franchisee shall comply with the applicable customer service standards including those set forth by the FCC in 47 C.F.R. §§ 76.309(c), 76.1602, 76.1603, and 76.1619, as such standards may be amended.

A. Measurement of the standard in 47 C.F.R. § 76.309(c)(I)(ii) and § II(H) herein may include all calls received by the Franchisee at all call centers receiving calls from Subscribers, whether they are answered by a live representative or by an automated attendant.

B. No increase in rates or charges shall be implemented unless each Subscriber subject to the increase in rates and charges has been notified of the change at least thirty (30) days in advance of the change. In addition, the Franchisee shall provide oral or written notification of any pending increases to rates and charges to any Person who requests Cable Service or becomes a Subscriber after any approval of increases to rates and charges but before the rate increase

becomes effective.

C. The Franchisee shall employ an operator or maintain a telephone answering device twenty-four hours per day, each day of the year, to receive Subscriber complaints. During Normal Business Hours, Franchisee representatives must be available to respond to customer inquiries. After Normal Business Hours, Franchisee may use an answering service or machine so long as calls are answered the next business day. The Franchisee must hire sufficient staff so that it can adequately respond to customer inquiries, complaints, and requests for service in its office, over the phone, and at the Subscriber's residence.

D. The Franchisee shall establish maintenance service capable of promptly locating and correcting System Outages.

E. The Franchisee shall maintain a publicly-listed, toll-free telephone number that shall be available to Subscribers to request service calls, twenty-four hours per day, each day of the year. Franchisee shall have TDD/TTY (or equivalent) equipment, and a publicly listed telephone number for such equipment, that will allow hearing impaired customers to contact the Franchisee. Under Normal Operating Conditions, Cable System calls must be answered by a customer service representative or by an automated attendant, including the time a caller is put on hold, within 30 seconds after the connection is made. If the call needs to be transferred to a customer service representative, the transfer time may not exceed 30 seconds. Under Normal Operating Conditions, a Subscriber may receive a busy signal no more than three percent (3%) of the time. Although no special equipment is required to measure telephone answering and hold times, Franchisee should use its best efforts to document compliance. These requirements must be met ninety percent (90%) of the time, measured quarterly.

F. The Franchisee shall keep an emergency system maintenance and repair staff, capable of responding to and repairing System Outages or Service Interruptions, on a twenty-four (24) hour basis at all times, and under Normal Operating Conditions shall respond twenty-four (24) hours a day, seven (7) days a week.

G. Under Normal Operating Conditions, billing inquiries and requests for service, repair, and maintenance not involving Service Interruptions must be acknowledged by a trained customer service representative within twenty-four (24) hours, or prior to the end of the next business day, whichever is earlier. The Franchisee shall respond to all other inquiries within five (5) business days of receipt of the inquiry or complaint. Final resolution shall not be unreasonably delayed.

H. To the extent consistent with federal law, no charge shall be made to the Subscriber for repairs or maintenance of Franchisee-owned equipment or facilities, except for the cost of repairs to the Franchisee's equipment or facilities where it can be shown that the equipment or facility was damaged by a Subscriber.

I. If requested by a mobility-limited customer, the Franchisee shall arrange for pickup and/or replacement of converters or other Franchisee equipment at the Subscriber's address or by a satisfactory equivalent.

J. Under Normal Operating Conditions, the Franchisee must respond to a call from a Subscriber regarding a Service Interruption or other service problems within the following time frames:

- (1) Franchisee must begin work on Service Interruptions within twenty-four (24) hours, including weekends, of receiving a Subscriber's call reporting

a Service Interruption or the need for repairs otherwise become known to Franchisee.

- (2) The Franchisee must begin actions to correct all other Cable Service problems the next business day after notification by the Subscriber or the County of a Cable Service problem.

K. The Franchisee's service representatives will have the ability to issue service credits to address customer complaints related to missed appointments and Service Interruptions.

L. In the event of a Service Interruption of one or more channels to any Subscriber, the Franchisee shall repair the Service Interruption as soon as possible. This obligation is satisfied if the Franchisee offers the Subscriber the next available repair appointment within the 24-hour period following the Service Interruption, or at the request of the Subscriber, to a mutually convenient later time for the repair call, and successfully repairs the Service Interruption during the agreed appointment. Under Normal Operating Conditions, if the Service Interruption is not repaired at the time of the scheduled appointment, the Subscriber will receive a pro rata credit of the Subscriber's monthly Cable Service bill for each 24-hour period, or segment thereof, that the Service Interruption continues beyond the scheduled repair call.

M. The Franchisee shall provide the following materials to each Subscriber at the time Cable Service is installed, at least annually thereafter, and at any time upon request. Copies of all such materials provided to Subscribers shall also be provided to the County and posted on the Franchisee's website:

- (1) a written description of products and services offered, including a schedule of rates and charges, a list of channel positions, and a description of programming services, options, and conditions;
- (2) a written description of the Franchisee's installation and service maintenance policies, and any other of its policies applicable to its Subscribers;
- (3) written instructions on how to use the Cable Service;
- (4) a written description of the Franchisee's billing and complaint procedures, including the address and telephone number of the County office responsible for receiving Subscriber complaints;
- (5) a copy of the service contract, if any;
- (6) notice regarding Subscribers' privacy rights pursuant to 47 U.S.C. § 551;
- (7) notice of the availability of universal remote controls and other compatible equipment (a list of which, specifying brands and models, shall be provided to any Subscriber upon request); and

N. Subscribers and the County will be notified of any changes in programming services or channel positions, and any significant changes in any other information required to be provided by this section in accordance with Applicable Law. Advance notice is not required for the launch of new channels when offered on a subscription basis or added to an existing service tier at no additional cost to the Subscriber. The written notices required by this section may be provided electronically as permitted by 47 C.F.R. § 76.1600.

O. All Franchisee promotional materials, announcements, and advertising of

residential Cable Service to Subscribers and the general public, where price information is listed in any manner, shall clearly and accurately disclose price terms. In the case of pay-per-view or pay-per-event programming, all promotional materials must clearly and accurately disclose price terms and in the case of telephone orders, the Franchisee shall take appropriate steps to ensure that price terms are clearly and accurately disclosed to potential customers before the order is accepted.

P. The Franchisee shall maintain a public file containing all documents required by the FCC's Public Inspection File rules and regulations.

Q. The Franchisee shall establish a clear procedure for resolving complaints filed by Subscribers. Complaints may be made orally, in writing (including by e-mail), at the complainant's option.

R. The customer service standards set forth herein shall be in addition to the rights and remedies provided by Title 13 of the Maryland Commercial Law Article (the Maryland Consumer Protection Act), as amended. This subsection does not evidence any consent or recognition by Franchisee of the legality of any provision of Title 13 of the Maryland Commercial Law Article (the Maryland Consumer Protection Act), as amended.

S. The Franchisee shall schedule and conduct maintenance on the Cable System so that interruption of Service is minimized and occurs during periods of minimum Subscriber use of the Cable System. Under Normal Operating Conditions, the Franchisee shall provide reasonable prior notice to Subscribers and the County before interrupting Service for planned maintenance or construction, except where such interruption is expected to be two hours or less in duration or when such interruption occurs between 12:00 A.M. and 7:00 A.M.. Such notice shall be provided by methods reasonably calculated to give Subscribers actual notice of the planned interruption.

T. The Subscriber's preference as to the point of entry into the residence shall be observed whenever feasible. Runs in building interiors shall be as unobtrusive as possible. The Franchisee shall use due care in the process of installation and shall restore the Subscriber's property to a condition reasonably comparable to its condition prior to installation. Such restoration shall be undertaken and completed promptly if an unsafe condition exists, or if not, as soon as possible after the work causing the damage is concluded and shall be completed within no more than thirty (30) days after the work causing the damage is concluded.

U. In locations where the Franchisee's System must be underground, drops must be placed underground as well. Except as federal law may otherwise require, in any area where the Franchisee would be entitled to install a drop above-ground, the Franchisee will provide the homeowner the option to have the drop installed underground if requested, but may charge the homeowner the difference between the actual cost of the above-ground installation and the actual cost of the underground installation.

V. The Franchisee shall use its best efforts to collect on delinquent Subscriber accounts before terminating Service. In all cases, the Franchisee shall provide the Subscriber with at least ten (10) working days' notice, with the telephone number to call to arrange payment or to resolve disputes, prior to disconnection. Said notice may be part of the monthly billing statement.

W. Under Normal Operating Conditions, each of the following standards shall be met by Franchisee at least 95% of the time, as measured on a quarterly basis:

- (1) Prompt Service. The Standard Installations of 350 feet or less shall be

performed within seven (7) business days after an order is placed, (Standard installations of 126 feet to 350 feet may require additional construction and need additional time), or at a later date requested by the Subscriber, subject to Section 3 of the Agreement.

- (2) **Repairs and Maintenance.** Repairs and maintenance for Service Interruptions and other repairs not requiring work within a Subscriber's premises must be responded to within 24-hours of the time the Subscriber reports the problem to the Franchisee or its representative or the interruption or need for repairs otherwise becomes known to the Franchisee. Work on all other requests for Service shall be responded to the next business day, or at a later time mutually agreeable to the Franchisee and the Subscriber. Franchisee shall exercise its best efforts to complete such work within three (3) days from the date of the initial request, except installation requests, provided that the Franchisee shall complete the work in the shortest time possible where, for reasons beyond the Franchisee's control, the work could not be completed in those time periods even with the exercise of all due diligence; the failure of the Franchisee to hire sufficient staff or to properly train its staff shall not justify the Franchisee's failure to comply with this provision.
- (3) **Service Times.** The Franchisee shall perform service calls, installations, and disconnects at least during Normal Business Hours. The Franchisee will offer Subscribers "appointment window" alternatives for arrival to perform installations, service calls and other activities of a maximum four (4) hours scheduled time block. At the Franchisee's discretion, the Franchisee may offer Subscribers appointment arrival times other than these four (4) hour time blocks, if agreeable to the Subscriber.
- (4) **Cancellation.** The Franchisee may not cancel an appointment with a Subscriber after the close of business on the business day preceding the appointment. If the Franchisee's representative is running late for an appointment with a Subscriber and will not be able to keep the appointment as scheduled, the Subscriber will be contacted, and the appointment rescheduled as necessary, at a time which is convenient for the Subscriber.

EXHIBIT H

Franchise Bond Bond No.

KNOW ALL MEN BY THESE PRESENTS: THAT (NAME & ADDRESS) (HEREINAFTER CALLED THE PRINCIPAL), AND (NAME AND ADDRESS) (HEREINAFTER CALLED THE SURETY), A CORPORATION DULY ORGANIZED UNDER THE LAWS OF THE STATE OF (STATE), ARE HELD AND FIRMLY BOUND UNTO (NAME & ADDRESS) (HEREINAFTER CALLED THE OBLIGEE), IN THE FULL AND JUST SUM OF _____ DOLLARS (\$), THE PAYMENT OF WHICH SUM, WELL AND TRULY TO BE MADE, THE SAID PRINCIPAL AND SURETY BIND THEMSELVES, THEIR HEIRS, ADMINISTRATORS, EXECUTORS, AND ASSIGNS, JOINTLY AND SEVERALLY, FIRMLY BY THESE PRESENTS.

WHEREAS, the Principal and Obligee have entered into a Franchise Agreement dated _____ which is hereby referred to and made a part hereof, and the Franchise Agreement is subject to the “Cable Code” as defined therein.

WHEREAS, said Principal is required to perform certain obligations under said Agreement.

WHEREAS, the Obligee has agreed to accept this bond as security against default by Principal of performance of its obligations under said Agreement and/or the Cable Code during the time period this bond is in effect.

NOW, THEREFORE, THE CONDITION OF THIS OBLIGATION IS SUCH that if the Principal shall perform its obligations under said Agreement, then this obligation shall be void, otherwise to remain in full force and effect, unless otherwise terminated, cancelled or expired as hereinafter provided.

PROVIDED HOWEVER, that this bond is executed subject to the following express provisions and conditions:

1. In the event of default by the Principal, Obligee shall deliver to Surety a written statement of the details of such default within 30 days after the Obligee shall learn of the same, such notice to be delivered by certified mail to address of said Surety as stated herein.
2. This Bond shall be effective _____, 20____, and shall remain in full force and effect thereafter for a period of one year and will automatically extend for additional one year periods from the expiry date hereof, or any future expiration date, unless the Surety provides to the Obligee not less than sixty (60) days advance written notice of its intent not to renew this Bond or unless the Bond is earlier canceled pursuant to the following. This Bond may be canceled at any time upon sixty (60) days advance written notice from the Surety to the Obligee.

3. Neither cancellation, termination nor refusal by Surety to extend this bond, nor inability of Principal to file a replacement bond or replacement security for its obligations under said Agreement, shall constitute a loss to the Obligor recoverable under this bond.
1. No claim, action, suit or proceeding shall be instituted against this bond unless same be brought or instituted and process served within one year after termination or cancellation of this bond.
2. No right of action shall accrue on this bond for the use of any person, corporation or entity other than the Obligor named herein or the heirs, executors, administrators or successors of the Obligor.
3. The aggregate liability of the surety is limited to the penal sum stated herein regardless of the number of years this bond remains in force or the amount or number of claims brought against this bond.
4. This bond is and shall be construed to be strictly one of suretyship only. If any conflict or inconsistency exists between the Surety's obligations as described in this bond and as may be described in any underlying agreement, permit, document or contract to which this bond is related, then the terms of this bond shall supersede and prevail in all respects.

This bond shall not bind the Surety unless it is accepted by the Obligor by signing below.

IN WITNESS WHEREOF, the above bounded Principal and Surety have hereunto signed and sealed this bond effective this _____ day of _____, 2023.

Principal

Surety

By: _____ By: _____
Attorney-In-Fact

Accepted by Obligor: _____
(Signature & date above - Print Name, Title below)

Exhibit J



1215 East Fort Avenue, Suite 103
Baltimore, MD 21230

Date

XXXXXXXX XXXXXXXX
XXXXXXXXXXXXX
XXXXXXXXXXXXX
XXXXXXXXXXXXXXXXX
XXXXXXXXXXXXX

Dear XXXXXXXXX:

I am pleased to submit to you the comprehensive customer service data highlighting Comcast's performance for XXXX in Prince George's County, Maryland. As a reminder, everything that we provide to you is **proprietary and confidential company operating data**. Data provided herein is County-wide.

Please find herein and attached a:

1. Summary of the previous year's activities in development of the Cable System.
2. Summary of complaints.
3. Report of service calls.
4. Annual franchise fee statement.
5. 10-K Report.
6. List of current officers, directors, and ownership.
7. Franchisee rules and regulations, rates, fees, and charges.

Comcast is hereby requesting that all information not readily ascertainable or publicly available by proper means by other persons from another source provided herein be treated by Prince George's County, Maryland as proprietary information in accordance with the Maryland Public Information Act and the Franchise Agreement. This information is competitively sensitive and its disclosure would unfairly prejudice Comcast relative to its competitors, who would be reasonably likely to use such information to harm Comcast's business interests. This information is also not otherwise readily ascertainable or publicly available by proper means by other persons from another source in the same configuration as provided herein and is intended to be proprietary confidential business information, and is treated by Comcast as such.

All of us at Comcast appreciate your team's spirit of cooperation and dedication as we work together to provide quality cable service to Prince George's County. If you have any questions or concerns regarding this report, please feel free to me at (410) 497-0365.

Regards,

Andre Fountain
Senior Specialist, Government & Community Affairs

1. Summary of Activities in Development of the Cable System

Programming Changes:

Change	Program Name	Channel #	Completion Date
SD Channel Add			
HD Channel Add			
Transition SD to HD			
Channel Drop			

2. Summary of Complaints

Number of Complaints	Topic	Resolved	Unresolved
	Customer Service		
	Customer Equipment		
	Customer Education		
	Comcast Customer Premises Equipment		
	Billing		
	Video Issues		
	Installation		
	Cable Service Repair		
	Promotions/Discounts/Contract Expiration		
	Programming		
	Pedestal Repair/Cable Bury		
	Add or Remove Produce or Service		
	Sales		
	Service Order Issues		
	System Issues/Outage		
	Unauthorized Changes		
	Other		
	Total		

3. Report of Service Calls

Service Call by Reason	Total	% of Customer Base
Product Education		
Inside Problem		
Set Top Box/Remote		
Customer Equipment		
Not Home		
No Trouble Found		
Outside Plant		
Inside Wiring		
Other		

4. Annual Franchise Fee Statement

See attached quarterly franchise fee statements.

5. 10-K Report

Comcast's 10-K report can be found at <https://www.cmcsa.com/sec-filings/sec-filing/10-k/0001166691-21-000008>.

6. List of Current Officers, Directors, and Ownership

Information can be found in Comcast's 10-K report located at at <https://www.cmcsa.com/sec-filings/sec-filing/10-k/0001166691-21-000008>.

7. Franchise Rules and Regulations, Rates, Fees, and Charges

A copy of Comcast's Subscriber agreements related to the provision of Cable Services can be found at <https://www.xfinity.com/policies?pc=1>.

See attached Rate Card for rates, fees, and charges.

Exhibit J

Prince George's County Report Q_ 202_

Call Center:*	Q3 202	July	Aug	Sep
Total Calls	####	####	####	####
Percent Calls Answered in 30 Seconds	####	####	####	####
Percent Calls Transferred in 30 Seconds	####	####	####	####
Average Answer Time	####	####	####	####
Average Hold Time	####	####	####	####

Calls By Type:*	July	Aug	Sep
Billing	####	####	####
Repair	####	####	####
Retention	####	####	####
Sales	####	####	####

Outages:*	
Outages**	####
Total System Outages	####
System Outages repaired in 24 hours	####

A list of Outages** for the quarter is attached.

**Outages include those outages of at least 30 minutes affecting more than 100 Subscribers.

Installations:*	
Total Installs	####
Installs Within 7 Days	####

% Installed in 7 days refers to the percent of installations of new services completed within seven calendar days of the request or at a time later at the request of the subscriber.

Homes Passed:*	####
----------------	------

Cable Service Subscribers:	####
Basic Only Subscribers	####

*Data is County-wide.

Outages Q_ 202_1

Actual Start	Actual End	Mins	TTRStart	TTRStop	Subs	Cause Descr
1/1/1111 11:11	1/1/1111 11:14	###	1/1/1111 11:12	1/1/1111 11:14	####	Equipment Adjustment
1/1/1111 11:11	1/1/1111 11:14	###	1/1/1111 11:12	1/1/1111 11:14	####	Residential Power
1/1/1111 11:11	1/1/1111 11:14	###	1/1/1111 11:12	1/1/1111 11:14	####	Failed/Degraded Fiber
1/1/1111 11:11	1/1/1111 11:14	###	1/1/1111 11:12	1/1/1111 11:14	####	Fiber/Coaxial/Plant Damage
1/1/1111 11:11	1/1/1111 11:14	###	1/1/1111 11:12	1/1/1111 11:14	####	Fiber/Coaxial/Plant Damage
1/1/1111 11:11	1/1/1111 11:14	###	1/1/1111 11:12	1/1/1111 11:14	####	Equipment Adjustment
1/1/1111 11:11	1/1/1111 11:14	###	1/1/1111 11:12	1/1/1111 11:14	####	HFC Plant Damage
1/1/1111 11:11	1/1/1111 11:14	###	1/1/1111 11:12	1/1/1111 11:14	####	Unplanned Outage



BEST BEST & KRIEGER ^{LLP}
ATTORNEYS AT LAW

Participating Municipalities of Prince George's County--- Comcast Franchise Negotiations at a Glance

November 4, 2022

Executive Summary

- Elected Leadership of the County and Participating Municipalities (“PMs”) will be asked to approve a 10 year cable franchise renewal with Comcast.
- Comcast has been in “hold over” status since 2015.
 - County/PMs professionals have managed last 6 years through enforcement of their code, expired franchise and prior settlement agreement.
 - Delay in renewal may have been to municipalities’ benefit as appeal of FCC 2018 franchising order (County & some PMs were parties in the litigation) was resolved in local government’s favor. Comcast may only recover its costs for in-kind obligations, not marketplace rates.
 - Proposed renewal provides County, County residents and Participating Municipalities with as robust a franchise as there is in country. Preserves all existing benefits for the next 10 years and improves on others.
 - Alternative to renewal is long and expensive administrative process that may not guarantee County/PMs obtains benefits obtained in renewal

Major Deal Points at a Glance

Issue	Existing Franchise	Proposed Franchise
Franchise Fee	5% of Gross Revenue	5% of Improved/Updated Definition of Gross Revenue
Support for PEG	3% of Gross Revenue	3% of Gross Revenue including agreement that payment for C-Net operations are eligible expenses.
PEG Channel	8 County + 3 Municipal	8 County + 3 Municipal – with ability to require conversion to HD and County programming of unused municipal channel.
C-Net	Maintained in satisfaction of prior non-compliance	Preserved for 10 years with support from PEG funds until links are transitioned to gov't network.
Service to Gov't Buildings	Provided for free (but subject to claim for market value under FCC order.)	Comcast agrees to continue to provide existing drops and offer connections to all Participating Municipality. Reserves right to price at cost, but will negotiate that amount (which we believe to be negligible) for no less than 120 days.
Build Out	No standard and only free if 125 feet from network	Buildout wherever there are 20 homes per mile and free if within 350 feet of network.

Background

- County and **most** PMs issued 15 year cable franchise to Comcast in 1999.
- County and **all** PMs issued Verizon a cable franchise in 2006; (Comcast has been claiming inequitable treatment ever since.)
- Negotiations have been ongoing for over 10 years (Since 2012 – discussions start 3 years prior to expiration).
- FCC issued an order in 2018 that impacts what types of services, such as connections to government buildings that the County and PMs may require for free from Comcast.
 - County and a number of PMs supported an appeal of the Trump FCC order and were successful. Comcast may recover only its costs in providing “in-kind” franchise obligations, not the full market value of such services.
 - Comcast has not sought to recover its costs anywhere in the nation to date.

Negotiating Goals

- Seek to treat all cable operators fairly;
- Maximize consumer protection and consumer services to extent permitted by federal law, with prior settlement agreement with Comcast as leverage;
- Achieve highest possible return on use of County and Municipal assets permitted by law;
- Ensure that franchise obtains comparable, if not superior, terms to other jurisdictions in the nation.

Negotiating team believes that proposed ten year franchise achieves these goals for County and PMs.

Franchise Components

Service Commitments

- Build Out
- Consumer Protection
- Compliance with County Rules
- PEG Channels (including HD)
- Offices and Returns
- Institutional Network

Financial Commitments

- Franchise fee – 5%
- PEG Support – 3%
- Non-Financial Obligations
 - Drops to Gov't buildings

Buildout

- Buildout references: how many homes per route mile must be served; how far from the existing network a home must be for Comcast to serve consumer for no additional cost and how long Comcast has to build the connection.
- Proposed franchise creates a standard of 20 homes.* Would increase the length for a free connection from 125 feet (FCC standard) to 350 feet. Tops in nation and within 7 days.
- Time for service remains the same, despite increasing service area obligation.

Competitive Analysis - Creation of 20 homes per mile standard and increase to 350 feet is a major win for the County/PMs and should make bringing service to new communities easier.

*Density of 20 homes was a standard requirement in County & PMs' Codes, but now enforceable as a contract term.

Consumer Protection

- In addition to buildout expansion, there are call response times and other consumer protections in franchise.
 - Importance of having in franchise is that County/PMs need not look to FCC for enforcement, but can do so locally with liquidated damages and enforcement actions.
- Franchise creates near uniform reporting requirements for all cable operators such that County and municipalities can analyze performance on a quarterly and annual basis.

Competitive Analysis -- County and Participating Municipalities will have as much regulatory and consumer protection standards as any community in America, especially given the presence of a second cable operator.

Compliance with County/PMs' Rules

In addition to compliance with the terms of the franchise, the franchise clarifies that the police powers of the County/PMs are fully preserved and failure to comply is subject to liquidated damages.

PEG Channels

The Cable Act permits County and Participating Municipalities to have their community media needs met. Some communities have also obtained carriage of PEG programming in HD. The proposed franchise

- Preserves all 11 existing PEG channels,(8 for County use and 3 for Municipal Use);
- Captures 2 existing HD channels and allows for additional SD to HD conversions; and
- Authorizes County to use of PEG channels not being programmed by a participating municipality.
- Participating Municipalities that did not have a PEG channel under existing franchise agreement will have a right to at least one PEG channel in the renewal.

Competitive Analysis -- County and Participating Municipalities will have as many PEG channels as any community in America and more HD than most.

Offices and Equipment Returns

The ability of County residents to be able to pick up and drop off equipment was identified as a important negotiation goal. The proposed franchise:

- Preserves requirement of 2 existing offices in the County.
- Captures promise of expanded Comcast presence in partner stores
- Comcast must provide prepaid mailers to customers to receive or return equipment.
- Comcast must provide free pick up and drop off in Prince George's County for customers who claim mobility issues.

Competitive Analysis – Number of offices required in cable franchises is being reduced, if not eliminated nationally. Preserving existing offices is a win. Presence of prepaid mailer obligation and free pick up for mobility challenged is a unique Prince Georges County benefit.

Institutional Network

The Cable Act allows communities to request (not mandate) a data network to provide services. The County/PMs have such a network. In 2018, the FCC issued an order that mandated franchising authorities would have to pay for the maintenance of the network and bear any financial obligations for construction. Across the nation Comcast has sought to escape I-Net obligations as they would prefer to sell similar services to communities.

- The proposed franchise contains a compromise that maintains the I-Net for 10 years at an agreed to cost for maintenance, but provides that maintenance is a PEG capital cost that can be paid out of the 3% PEG support payment Comcast will make. (In fact, the amount is approximately what Verizon is paying in lieu of offering an I-Net.)
- The I-Net agreement further establishes rules for management that were approved by the I-Net management team. This is the team that is overseeing the transition from the Comcast managed I-Net to a government owned network that is newer and offers superior connection speeds and security.
- **Competitive Analysis:** Counsel is unaware of any I-Net extension in the County of the size of the C-Net. In most communities (See e.g. Philadelphia, Atlanta) – Comcast has converted the I-Net to a managed service contract – not paid for out of PEG capital funds.

Annual Maintenance Payments for C-NET

Year	County Wide Amount*
Year 1	\$185,256.00
Year 2	\$188,683.24
Year 3	\$192,173.88
Year 4	\$195,729.09
Year 5	\$199,350.08
Year 6	\$203,038.06
Year 7	\$206,794.26
Year 8	\$210,619.96
Year 9	\$214,516.42
Year 10	\$218,484.98

* These amounts are eligible for payment from the PEG funds.

Financial Commitments

Financial Commitments

Franchise fees – The Cable Act provides franchise fees shall not exceed 5 percent of such cable operator’s gross revenues derived in such period from the operation of the cable system to provide cable services.

- The 5 % requirement is easy to negotiate. County/PMs have always required 5% and the proposed franchise is no exception.
- Negotiations can be complex as to what constitutes “gross revenues.”
- Negotiating team, with the assistance of forensic accountants, has negotiated as broad a definition of what is captured in gross revenues as exists anywhere in the country.

Competitive Analysis -- Despite the best efforts of the negotiating team, the threat of franchise fee losses to “over the top” video programming continues.

PEG Capital Support

In addition to a franchise fee, a franchising authority may require Comcast to provide funds to underwrite the capital costs for public, educational, or governmental access facilities.

- The proposed franchise establishes a 3% threshold for PEG support for the life of the franchise. Comcast acknowledges that PEG fees are also available for I-Net maintenance payments.
- 3% is a higher PEG support payment than anywhere in the Country and no surrounding jurisdiction obtains more.
- Flexible use of funds is a large win for the County.
- **Caveat** – Recent FCC ruling reminded parties that PEG fees used for costs other than capital costs, may be subject to offset against the franchise fee.

Non Financial Franchise Obligations

Free services to Public Building required in the existing franchise had to be addressed due to the FCC's 3rd 621 Order. The proposed franchise has:

- Comcast committed to continue to provide services for free, or at an amount to be negotiated in the future, but at no time to exceed Comcast's marginal costs.
- Eliminates proximity test of 175 feet, and creates a "free" move to alternative site if less than 300 feet.
- Further, should the FCC amend its order to allow for such free services, franchise preserves the right to revert to reduced/free service.

Contact Information



Gerard Lavery Lederer

[*Gerard.Lederer@bbklaw.com*](mailto:Gerard.Lederer@bbklaw.com)

Best Best & Krieger

Cell: (202) 664-4621

Website: www.bbklaw.com

City Council Agenda Item Report

Meeting Date: June 3, 2024

Submitted by: Shaniya Lashley-Mullen

Submitting Department: Administration

Item Type: OTHER BUSINESS

Agenda Section: OTHER BUSINESS - 60 minutes (9:15 - 10:15 p.m.)

Subject:

Authorizing the City Manager to Redistribute Capital Funds and Authorize Concrete Projects in the Greenspring Communities

Suggested Action:

Reference: Memorandum - B. Kim - 05.30.2024

Greenspring 1 Construction Estimate

Greenspring 1 Inner Circle Construction Estimate

Greenspring 2 Construction Estimate

Green Crescent Construction Estimate

As an update to FY24 approved capital projects, specifically regarding the asphalt/roadworks and miscellaneous concrete. Historically the total sum allocated for these two-line items has been combined, reflecting the best estimates available at the time of submission. That being said, asphalt has trended downward while concrete has increased. We have additional concrete works to perform, as such it is our plan to leverage the remaining funds available (\$227,989.69) to complete the required works.

The contractor chosen to perform the work is VMP who currently serves as our prime contractor for all roadworks and major concrete efforts. They have competitively bid and were awarded a PG County Roadworks Contract 952-H (D)/A which we intend to ride. They most recently completed CDBG PY49 which required audited payroll receipts that fell well above the current livable wage requirements.

Staff is seeking Council's authorization for the City Manager to approve redistribution of funds from Street Survey Project to Miscellaneous Concrete and utilize approximately \$200,000.00 to address concrete remediation works in and around Greenspring I/II.

Attachments:

[24.05.30_Memo_Approval_Additional_Concrete.pdf](#)
[24.05.30_FY_2024_Greenspring_1.pdf](#)
[24.05.30_FY_2024_Greenspring_1_Inner_Circle.pdf](#)
[24.05.30_FY_2024_Greenspring_2.pdf](#)
[24.05.30_FY_2024_Green_Crescent.pdf](#)



Date: 30-May-2024

To: Mr. Josué Salmerón, City Manager

From: Brian Kim, Assistant Director of Public Works - Operations

Re: **Miscellaneous Concrete FY24**

SUBJ.: **Council Approval – VMP Additional Concrete Works**

Background:

As an update to FY24 approved capital projects, specifically regarding the asphalt/roadworks and miscellaneous concrete. Historically the total sum allocated for these two line items has been combined, reflecting the best estimates available at the time of submission. That being said, asphalt has trended downward while concrete has increased. We have additional concrete works to perform, as such it is our plan to leverage the remaining funds available (\$227,989.69) to complete the required works.

Expenditure Summary and Table of Contents

Project	FY 2024 Budget	Fund	Page
Street Survey Project	\$1,050,000	Capital Projects	
Miscellaneous Concrete Repairs	\$150,000	Capital Projects	
Greenbrook Trails	\$50,000	Capital Projects	
Buddy Attick Park Inclusive Playground	\$250,000	Capital Projects	
Cemetery Signage	\$7,500	Capital Projects	
Greenbelt Station Amenities	\$200,000	Capital Projects	
Electric Vehicle Infrastructure	\$100,000	Capital Projects	
Maryland Energy Admin Grant -Match	\$50,000	BCR	
CDBG	\$120,500	CDBG	
Cherrywood Streetscape	\$500,000	Greenbelt West	
Greenbelt Station Trail	\$2,200,000	Greenbelt West	
Combined Capital Funds Total	\$4,678,000		



DESCRIPTION	TOTAL EXPENSED	FY24 APPROVED	BALANCE
Street Survey	\$788,372.41	\$1,050,000.00	\$261,627.59
Misc. Concrete	\$183,637.90	\$150,000.00	(\$33,637.90)
BALANCE:			\$227,989.69

Proposal:

Staff has identified areas within Greenspring I/II Community in need of sidewalk, handicap ramps, curb, and gutter replacement summarized below.

AREA	COST	NOTES
Greenspring I	\$84,903.00	Estimate Attached
Greenspring I – Inner Circle	\$28,245.00	Estimate Attached
Greenspring II	\$74,067.00	Estimate Attached
Green Crescent Court	\$10,458.00	Estimate Attached
TOTAL:	\$197,673.00	

Recommendation:

The contractor chosen to perform the work is VMP who currently serves as our prime contractor for all roadworks and major concrete efforts. They have competitively bid and were awarded a PG County Roadworks Contract 952-H (D)/A which we intend to ride. They most recently completely CDBG PY49 which required audited payroll receipts that fell well above the current livable wage requirements.

We are seeking Council's authorization for the City Manager to approve redistribution of funds from Street Survey Project to Miscellaneous Concrete and utilize approximately \$200,000.00 to address concrete remediation works in and around Greenspring I/II.



CITY OF GREENBELT
DEPARTMENT OF PUBLIC WORKS
555 CRESECENT ROAD, GREENBELT, MD 20770

MEMORANDUM

Attached: < 24.05.30_FY_2024_Greenspring_1>: *Construction Estimate*
 < 24.05.30_FY_2024_Greenspring_1_Inner_Circle>: *Construction Estimate*
 < 24.05.30_FY_2024_Greenspring_2>: *Construction Estimate*
 < 24.05.30_FY_2024_Green_Crescent>: *Construction Estimate*

GREENSPRING 1 - CONCRETE
FY 2024 -ESTIMATE

DATE: 30-May-2024

STREET	DESCRIPTION	UNIT	DIMENSIONS	TOTAL AREA	UNIT COST	TOTAL	NOTES
Greenspring 1	Sidewalk	SQ FT	4 x 2,549	10,196.00	\$6.00	\$61,866.00	
		SQ FT	5 x 23	115.00	\$6.00		
		SQ FT	x	0.00	\$6.00		
		SQ FT	x	0.00	\$6.00		
		SQ FT	TOTALS:	10,311.00		\$61,866.00	
Greenspring 1	Curb	LN FT	541	541	\$27.00	\$14,607.00	
		LN FT	TOTALS:	541		\$14,607.00	
Greenspring 1	Handicap	SQ FT	4 x 6	24	\$15.00	\$360.00	15 - TOTAL
		SQ FT	5 x 44	220		\$3,300.00	
		SQ FT	6 x 53	318		\$4,770.00	
		SQ FT	x	0		\$0.00	
		SQ FT	TOTALS:	562		\$8,430.00	
Greenspring 1	Com. Apron	SQ FT	x	0			
		SQ FT	x	0			
		SQ YD	0.00 / 9	0.00	\$120.00	\$0.00	
		SQ YD	TOTALS:	0.00		\$0.00	
SUB TOTAL:						\$84,903.00	
Contingency - 15%							
GRAND TOTAL:						\$84,903.00	

GREENSPRING 1 INNER CIRCLE- CONCRETE
FY 2024 -ESTIMATE

DATE: 30-May-2024

STREET	DESCRIPTION	UNIT	DIMENSIONS	TOTAL AREA	UNIT COST	TOTAL	NOTES
Greenspring 1	Sidewalk	SQ FT	4 x 626	2,504.00	\$6.00	\$15,024.00	
Inner Circle		SQ FT	x	0.00	\$6.00		
		SQ FT	x	0.00	\$6.00		
		SQ FT	x	0.00	\$6.00		
		SQ FT	TOTALS:	2,504.00		\$15,024.00	
Greenspring 1	Curb	LN FT	413	413	\$27.00	\$11,151.00	
Inner Circle		LN FT	TOTALS:	413		\$11,151.00	
Greenspring 1	Handicap	SQ FT	6 x 23	138	\$15.00	\$2,070.00	4 - TOTAL
Inner Circle		SQ FT	x	0		\$0.00	
		SQ FT	x	0		\$0.00	
		SQ FT	x	0		\$0.00	
		SQ FT	TOTALS:	138		\$2,070.00	
Greenspring 1	Com. Apron	SQ FT	x	0			
Inner Circle		SQ FT	x	0			
		SQ YD	0.00 / 9	0.00	\$120.00	\$0.00	
		SQ YD	TOTALS:	0.00		\$0.00	
SUB TOTAL:						\$28,245.00	
Contingency - 15%							
GRAND TOTAL:						\$28,245.00	

GREENSPRING 2
FY 2024 -ESTIMATE

DATE: 30-May-2024

STREET	DESCRIPTION	UNIT	DIMENSIONS	TOTAL AREA	UNIT COST	TOTAL	NOTES
Greenspring 2	Sidewalk	SQ FT	4 x 2,656	10,624.00	\$6.00	\$63,744.00	
		SQ FT	x	0.00	\$6.00		
		SQ FT	x	0.00	\$6.00		
		SQ FT	x	0.00	\$6.00		
		SQ FT	TOTALS:	10,624.00		\$63,744.00	
Greenspring 2	Curb	LN FT	149	149	\$27.00	\$4,023.00	
		LN FT	TOTALS:	149		\$4,023.00	
Greenspring 2	Handicap	SQ FT	6 x 42	252	\$15.00	\$3,780.00	11 - TOTAL
		SQ FT	7 x 24	168		\$2,520.00	
		SQ FT	x	0		\$0.00	
		SQ FT	x	0		\$0.00	
		SQ FT	TOTALS:	420		\$6,300.00	
Greenspring 2	Com. Apron	SQ FT	x	0			
		SQ FT	x	0			
		SQ YD	0.00 / 9	0.00	\$120.00	\$0.00	
		SQ YD	TOTALS:	0.00		\$0.00	
SUB TOTAL:						\$74,067.00	
Contingency - 15%							
GRAND TOTAL:						\$74,067.00	

GREEN CRESCENT COURT
FY 2024 -ESTIMATE

DATE: 30-May-2024

STREET	DESCRIPTION	UNIT	DIMENSIONS	TOTAL AREA	UNIT COST	TOTAL	NOTES
Green Crescent	Sidewalk	SQ FT	4 x 226	904.00	\$6.00	\$5,874.00	
		SQ FT	5 x 15	75.00	\$6.00		
		SQ FT	x	0.00	\$6.00		
		SQ FT	x	0.00	\$6.00		
		SQ FT	TOTALS:	979.00		\$5,874.00	
Green Crescent	Curb	LN FT	127	127	\$27.00	\$3,429.00	
		LN FT	TOTALS:	127		\$3,429.00	
Green Crescent	Handicap	SQ FT	7 x 11	77	\$15.00	\$1,155.00	2 - TOTAL
		SQ FT	x	0		\$0.00	
		SQ FT	x	0		\$0.00	
		SQ FT	x	0		\$0.00	
		SQ FT	TOTALS:	77		\$1,155.00	
Green Crescent	Com. Apron	SQ FT	x	0			
		SQ FT	x	0			
		SQ YD	0.00 / 9	0.00	\$120.00	\$0.00	
		SQ YD	TOTALS:	0.00		\$0.00	
SUB TOTAL:						\$10,458.00	
Contingency - 15%							
GRAND TOTAL:						\$10,458.00	

City Council Agenda Item Report

Meeting Date: June 3, 2024

Submitted by: Shaniya Lashley-Mullen

Submitting Department: Administration

Item Type: MEETINGS

Agenda Section: OTHER BUSINESS - 60 minutes (9:15 - 10:15 p.m.)

Subject:

Meeting

Suggested Action:

Attachments:

[meetings.pdf](#)

CITY OF GREENBELT, MARYLAND
25 Crescent Road, Greenbelt, MD 20770-1891



5/29/2024 8:55 AM

City Council Meetings & Work Sessions
June – July

Work Session – Reparations Commission/ Phase 2 JEDI Audit Process Presentation	Wed.	06/05	7:30 pm
Advisory Board Interview	Mon.	06/10	7:10 pm
Work Session – TBD	Mon.	06/10	7:30 pm
Work Session – Pepco Street Light Program	Wed.	06/12	7:30 pm
Regular Meeting	Mon.	06/17	7:30 pm
No Meeting – Juneteenth	Wed.	06/19	
MML Summer Conference (Ocean City)	Sun. –	06/23 -	
	Wed.	06/26	
No Meeting – (MML Summer Conference)	Mon.	06/24	
No Meeting – (MML Summer Conference)	Wed.	06/26	
Work Session – Council Planning Framework	Mon.	07/01	7:30 pm
No Meeting – Fourth of July	Wed.	07/03	
Regular Meeting	Mon.	07/08	7:30 pm
Work Session – Charter Review Initiative	Wed.	07/10	7:30 pm
No Meeting – Council Summer Recess	Mon.	07/15	
No Meeting – Council Summer Recess	Wed.	07/17	
No Meeting – Council Summer Recess	Mon.	07/22	
Four Cities Meeting (Berwyn Heights)	Wed.	07/24	7:30 pm
Work Session – Board of Elections/Community Relations Advisory Board	Mon.	07/29	7:30 pm
Work Session – City Manager's Quarterly Update	Wed.	07/31	7:30 pm
Special Meeting/Closed Session – Personnel and Pending Legal Matters	Wed.	07/31	Following WS

This schedule is subject to change. For confirmation, call 301-474-8000. Regular and Special meetings and Work Sessions are open to the public. If special accommodations are required for any disabled person, please call 301-474-8000 or 301-474-3870 no later than 10 a.m. on the meeting day. Deaf individuals are advised to use Video Relay Services (VRS) at 711 or e-mail banderson@greenbeltmd.gov to reach the City Clerk. Unless otherwise noted, meetings will be held in the Council Chambers in the Municipal Building (MB) at 25 Crescent Road and virtually by Zoom. Zoom meeting information for public participation is posted on the City's website at www.greenbeltmd.gov on the meeting calendar.

Bonita Anderson, City Clerk

A NATIONAL HISTORIC LANDMARK

(301) 474-8000

fax (301) 441-8248
www.greenbeltmd.gov

MD RELAY 711

CITY OF GREENBELT, MARYLAND

25 Crescent Road, Greenbelt, MD 20770-1891



5/29/2024 8:55 AM

Ready to be scheduled:

Townhall Meeting: Virtual Meetings Accessibility
for Blind and Visually Impaired
City Contracting Policy
Walk-way fixture
Verde Apartments
Greenbelt Road Corridor
Bureau of Engraving and Printing
Beltway Plaza (stakeholder)
Greenbelt Access TV
COG Leadership
County Executive Liaison, Denise Ross
NASA Goddard Tour
Economic Development

For later scheduling:

Zoning Enforcement
Parkway Apartment Owners/GHI (*parking*)
Northway Fields Master Plan
City Manager Updates (Jan, Pre-budget; July &
Sept/Oct)
Meeting with County on Transportation Plan
Museum Plan
Bernard Penney (*Memorial Donation in honor of
Leonie Penney*)
Potential Bond Referendum/Capital Financing
Cemetery Plans
MARC Train Service/ MDOT
Arts & Entertainment District
EV Chargers Five Year Plan
Fleet Vehicles Ten Year Plan
GHI/Prince George's County (Stormwater issues)
Office of Human Rights

City Council Agenda Item Report

Meeting Date: June 3, 2024

Submitted by: Shaniya Lashley-Mullen

Submitting Department: Administration

Item Type: MEETINGS

Agenda Section: OTHER BUSINESS - 60 minutes (9:15 - 10:15 p.m.)

Subject:

Stakeholder List

Suggested Action:

Attachments:

[Stakeholder Schedule.pdf](#)

Annual													Follow-Up Letter Sent
Advisory Group Chairs	7/22	7/23											
Franklin Park at Greenbelt Station Mgmt.	12/21	12/22	2/24										3/21/24
Greenbelt Center HOAs	3/23	5/24											
Greenbelt East HOAs and COAs/Greenbelt East Advisory Coalition	4/22	6/23											
Greenbelt Homes, Inc.	8/22	8/23											
Greenbelt Station HOA/Verde Apts.	8/22	8/23											
School Board Member	9/21	2/23	8/23										
State Highway Administration	11/20	11/22	12/23										12/21/23
Biennial													
Beltsville Ag. Research Center	8/18	11/22	11/23										
Beltway Plaza	9/22												
NASA/GSFC	3/22	4/23											
Greenbelt Business Alliance	10/22												
Greenbelt Park NPS	1/22	3/23											
Greenway Shopping Center	12/20	2/23											
Religious/Spiritual Organizations	6/22	2/24											
Twice a Year													
County Council Person and At Large Members	5/23	3/24											3/19/24
Meetings as Needed													
Apartments	4/21												
Comcast/Verizon	3/21												
Greenbelt Office Parks													
Greenbelt Watershed Groups	10/19												
Hotels	8/23												
PEPCO	2/22	9/23											
WSSC	2/22	6/23	10/23	5/24									
Washington Gas	8/23												
Prince George's Economic Development Corp.	11/21												
Prince George's Planning Board	10/19												
Roosevelt Center Owner	8/20												
University of Maryland	4/15												
WMATA/PGDPW&T (Semi-Annual)	5/22												
Newly Elected/Appointed Officials (Presentation of a Council Regular Meeting)													
County Executive													
School Board CEO	1/24												1/17/24
State's Attorney	1/23												

City Council Agenda Item Report

Meeting Date: June 3, 2024

Submitted by: Shaniya Lashley-Mullen

Submitting Department: Administration

Item Type: OTHER BUSINESS

Agenda Section: OTHER BUSINESS - 60 minutes (9:15 - 10:15 p.m.)

Subject:

T-Mobile request for a 110' Temporary Monopole at Standpipe Property

Suggested Action:

Reference: Plans

APB Minutes, 5/1/24

Example temporary monopole image

NB+C, on behalf of T-Mobile, has applied for a City permit to install a temporary 110' monopole at 211 Ridge Road and associated right-of-way. The City Council held a work session on April 3, 2024, to discuss the plans. The temporary relocation is expected to be for a period of around 24 months and is necessary to retain cell coverage in the area, as T-Mobile is required to remove its existing equipment from the WSSC Standpipe during WSSC's rehabilitation project. NB+C worked closely with City staff to revise its initial plans to minimize/avoid tree root impacts and provide fencing. The Advisory Planning Board reviewed the plans and concurred with the plans as presented. Concerns raised regarding traffic control, pedestrian safety, limits of disturbance, hours of work, and avoiding impacts to adjacent residential properties will all be addressed as part of the City's required pre-construction conference with NB+C representatives and the Contractor. City staff will monitor the installation work closely to ensure approved plans are being adhered to and the contractor is staying within the City's property/right-of-way.

Staff recommends City Council support the request with the following conditions:

1. NB+C receives approval from the Prince George's County Telecommunications Committee prior to the issuance of the City's permit; and
2. The City's arborist needs to review and approve tree trimming operations; and
3. NB+C agrees to restore the site to its original condition; and
4. NB+C agrees to a close out inspection with the City's arborist to ensure the hickory tree located adjacent to the WSSC fence line was not negatively impacted by soil compaction.

Attachments:

[7WAS088A-A and E_FCDs_RELO_FINAL_V0_04.23.24.pdf](#)

[Approved 05.01.2024 APB Minutes.pdf](#)

[Example_Image_of_Temporary_Monopole.pdf](#)



MARYLAND LAW REQUIRES
THREE WORKING DAYS NOTICE PRIOR TO
ANY EARTH MOVING ACTIVITIES

T-MOBILE NORTHEAST LLC

SITE NUMBER: 7WAS088A

SITE NAME: WSSC-GREENBELT

T-MOBILE RELO PROJECT, DESIGN 67E5D998E 6160

211 RIDGE RD
GREENBELT, MD 20770
PRINCE GEORGE'S COUNTY

NOTE TO GENERAL CONTRACTOR:

REFER TO THE PASSING STRUCTURAL ANALYSIS AND
APPLICABLE MOUNT ANALYSIS OF THE PROPOSED TEMPORARY
MONOPOLE CONSIDERING THE EXISTING AND PROPOSED
LOADS PERFORMED BY NB+C ES (PROJECT 100249). IF ANY
DISCREPANCIES ARE FOUND, THE CONTRACTOR SHALL
IMMEDIATELY NOTIFY THE ENGINEER IN WRITING.

SCOPE OF WORK

PROJECT CONSISTS OF:

RELOCATING: (9) EXISTING ANTENNAS
(6) EXISTING RADIOS

INSTALLING: (1) PROPOSED ANTENNA PLATFORM
(12) PROPOSED MOUNT PIPES
(3) PROPOSED 6X24 HYBRID CABLES
(1) PROPOSED TEMPORARY MONOPOLE
(1) PROPOSED TEMPORARY FENCE
(1) PROPOSED RETAINING WALL
*PROPOSED DURA-BLOCKS

VICINITY MAP



CODE COMPLIANCE

ALL WORK AND MATERIALS SHALL BE PERFORMED AND INSTALLED IN ACCORDANCE
WITH THE CURRENT EDITIONS OF THE FOLLOWING CODES AS ADOPTED BY THE LOCAL
GOVERNING AUTHORITIES. NOTHING IN THESE PLANS IS TO BE CONSTRUED TO PERMIT
WORK NOT CONFORMING TO THE LATEST EDITIONS OF THE FOLLOWING CODES.

- 2018 INTERNATIONAL BUILDING CODE
- 2017 NATIONAL ELECTRICAL CODE
- 2018 NATIONAL STANDARD PLUMBING CODE
- 2018 NFPA 101, LIFE SAFETY CODE
- 2018 IFC
- AMERICAN CONCRETE INSTITUTE
- AMERICAN INSTITUTE OF STEEL CONSTRUCTION
- MANUAL OF STEEL CONSTRUCTION
15TH EDITION
- ANSI/TIA-222-H
- TIA 607
- INSTITUTE FOR ELECTRICAL &
ELECTRONICS ENGINEER 81
- IEEE C2 NATIONAL ELECTRIC SAFETY
CODE LATEST EDITION
- TELECORDIA GR-1275
- ANSI/T 311

DRAWING INDEX

- | | |
|----------|---------------------------------------|
| T-1 | TITLE SHEET |
| GN-1 | GENERAL NOTES |
| GN-2 | GENERAL NOTES |
| SP-1 | SITE PLAN |
| C-1 | COMPOUND PLAN |
| C-2 | ELEVATION |
| A-1 | ANTENNA SCHEDULE |
| A-2 | ANTENNA PLAN |
| A-3 | PLATFORM SPECIFICATIONS |
| A-4 | ANTENNA MOUNTING DETAILS |
| A-5 | CABLING DETAILS |
| D-1 | TEMPORARY FENCE DETAILS |
| G-1 | GROUNDING PLANS |
| G-2 | GROUNDING DETAILS |
| N-1 | GENERAL NOTES |
| ST-1 | RETAINING WALL PLAN VIEW |
| ST-2 | EXISTING GRADING PROFILE |
| ST-3 | RETAINING WALL ELEVATION - NORTH WALL |
| ST-4 | RETAINING WALL ELEVATION - EAST WALL |
| ST-5 | RETAINING WALL ELEVATION - SOUTH WALL |
| ST-6 | RETAINING WALL ELEVATION - WEST WALL |
| ST-7 | RETAINING WALL SIDE ELEVATION |
| ST-8 | RETAINING WALL SIDE ELEVATION |
| ST-9 | CONNECTION DETAILS |
| APPENDIX | TOWER DESIGN |

DO NOT SCALE DRAWINGS

THESE DRAWINGS ARE FORMATTED TO BE FULL-SIZE AT 22"X34".
CONTRACTOR SHALL VERIFY ALL PLANS AND EXISTING DIMENSIONS
AND CONDITIONS ON THE JOB SITE AND SHALL IMMEDIATELY NOTIFY
THE DESIGNER / ENGINEER IN WRITING OF ANY DISCREPANCIES
BEFORE PROCEEDING WITH THE WORK OR MATERIAL ORDERS OR BE
RESPONSIBLE FOR THE SAME. CONTRACTOR SHALL USE BEST
MANAGEMENT PRACTICE TO PREVENT STORM WATER POLLUTION
DURING CONSTRUCTION.



T-MOBILE NORTHEAST LLC

12050 BALTIMORE AVENUE
BELTSVILLE, MD 20705
OFFICE: (240) 264-8600
FAX: (240) 264-8610



NB+C ENGINEERING SERVICES, LLC.
6095 MARSHALEE DRIVE, SUITE 300
ELKRIDGE, MD 21075
(410) 712-7092

7WAS088A
WSSC-GREENBELT
211 RIDGE RD
GREENBELT, MD 20770
PRINCE GEORGE'S COUNTY

REVISIONS

REV	DATE	DESCRIPTION	BY
0	04/23/24	FINAL DRAWINGS	PGC



PROFESSIONAL CERTIFICATION: I HEREBY CERTIFY THAT THESE DOCUMENTS
WERE PREPARED OR APPROVED BY ME, AND THAT I AM A DULY LICENSED
PROFESSIONAL ENGINEER UNDER THE LAWS OF THE STATE OF MARYLAND.
LICENSE NO. 55491, EXPIRATION DATE 01/08/2026

TRENT TRAVIS SNARR, P.E.
MARYLAND PROFESSIONAL ENGINEER
LICENSE #55491

TITLE SHEET

T-1

DPIE APPROVAL STAMP BLOCK

ELECTRICAL & GROUNDING NOTES

1. ALL ELECTRICAL WORK SHALL CONFORM TO THE REQUIREMENTS OF THE NATIONAL ELECTRICAL CODE (NEC) AS WELL AS APPLICABLE STATE AND LOCAL CODES.
2. ALL ELECTRICAL ITEMS SHALL BE U.L. APPROVED OR LISTED AND PROCURED PER SPECIFICATION REQUIREMENTS.
3. THE ELECTRICAL WORK INCLUDES ALL LABOR AND MATERIAL DESCRIBED BY DRAWINGS AND SPECIFICATION INCLUDING INCIDENTAL WORK TO PROVIDE COMPLETE OPERATING AND APPROVED ELECTRICAL SYSTEM.
4. GENERAL CONTRACTOR SHALL PAY FEES FOR PERMITS, AND IS RESPONSIBLE FOR OBTAINING SAID PERMITS AND COORDINATION OF INSPECTIONS.
5. ELECTRICAL AND TELCO WIRING AT EXPOSED INDOOR LOCATIONS SHALL BE IN ELECTRICAL METALLIC TUBING OR RIGID NONMETALLIC TUBING (RIGID SCHEDULE 40 PVC OR RIGID SCHEDULE 80 PVC FOR LOCATIONS SUBJECT TO PHYSICAL DAMAGE) (AS PERMITTED BY CODE).
6. ELECTRICAL AND TELCO WIRING AT CONCEALED INDOOR LOCATIONS SHALL BE IN ELECTRICAL METALLIC TUBING, ELECTRICAL NONMETALLIC TUBING, OR RIGID NONMETALLIC TUBING (RIGID SCHEDULE 40 PVC AS PERMITTED BY CODE).
7. ELECTRICAL AND TELCO WIRING OUTSIDE A BUILDING, ABOVE GRADE AND EXPOSED TO WEATHER SHALL BE IN WATER TIGHT GALVANIZED RIGID STEEL CONDUITS (RGS) AND WHERE REQUIRED IN LIQUID TIGHT FLEXIBLE METAL OR NONMETALLIC CONDUITS.
8. BURIED CONDUIT SHALL BE RIGID NONMETALLIC CONDUIT (RIGID SCHEDULE 40 PVC); DIRECT BURIED IN AREAS OF OCCASIONAL LIGHT TRAFFIC, ENCASED IN REINFORCED CONCRETE IN AREAS OF HEAVY TRAFFIC.
9. LIQUID-TIGHT FLEXIBLE METALLIC CONDUIT SHALL BE USED INDOORS AND OUTDOORS IN AREAS WHERE VIBRATION OCCURS AND FLEXIBILITY IS NEEDED.
10. ELECTRICAL WIRING SHALL BE COPPER WITH TYPE THHN, THWN-2, OR THIN INSULATION.
11. RUN ELECTRICAL CONDUIT OR CABLE BETWEEN ELECTRICAL UTILITY DEMARCATION POINT AND PROJECT OWNER CELL SITE PPC AS INDICATED ON THIS DRAWING. PROVIDE FULL LENGTH PULL ROPE. COORDINATE INSTALLATION WITH UTILITY COMPANY.
12. RUN TELCO CONDUIT OR CABLE BETWEEN TELEPHONE UTILITY DEMARCATION POINT AND PROJECT OWNER CELL SITE TELCO CABINET AND BTS CABINET AS INDICATED ON THIS DRAWING. PROVIDE FULL LENGTH PULL ROPE IN INSTALLED TELCO CONDUIT. PROVIDE GREENLEE CONDUIT MEASURING TAPE AT EACH END.
13. ALL EQUIPMENT LOCATED OUTSIDE SHALL HAVE NEMA 3R ENCLOSURE.
14. GROUNDING SHALL COMPLY WITH NEC ART. 250. ADDITIONALLY, GROUNDING, BONDING AND LIGHTING PROTECTION SHALL BE DONE IN ACCORDANCE WITH T-MOBILE CELL SITE GROUNDING STANDARDS.
15. GROUND CABLE SHIELDS MINIMUM AT BOTH ENDS USING MANUFACTURERS CABLE GROUNDING KITS SUPPLIED BY PROJECT OWNER.
16. INSTALL #2 AWG GREEN-INSULATED STRANDED WIRE FOR ABOVE GRADE GROUNDING AND #2 BARE TINNED COPPER WIRE FOR BELOW GRADE GROUNDING UNLESS OTHERWISE NOTED.
17. ALL POWER AND GROUND CONNECTIONS TO BE CRIMP-STYLE, COMPRESSION WIRE LUGS AND WIRE NUTS BY HARGER (OR APPROVED EQUAL) RATED FOR OPERATION AT NO LESS THAN 75°C OR CADWELD EXOTHERMIC WELD. DO NOT ALLOW BARE COPPER WIRE TO BE IN CONTACT WITH GALVANIZED STEEL.
18. ROUTE GROUNDING CONDUCTORS ALONG THE SHORTEST AND STRAIGHTEST PATH POSSIBLE, EXCEPT AS OTHERWISE INDICATED. GROUNDING LEADS SHOULD NEVER BE BENT AT RIGHT ANGLE. ALWAYS MAKE AT LEAST 12" RADIUS BENDS. #6 WIRE CAN BE BENT AT 6" RADIUS WHEN NECESSARY. BOND ANY METAL OBJECTS WITHIN 6 FEET OF PROJECT OWNER EQUIPMENT OR CABINET TO MASTER GROUND BAR OR GROUNDING RING.
19. CONNECTIONS TO GROUND BARS SHALL BE MADE WITH TWO HOLE COMPRESSION TYPE COPPER LUGS. APPLY OXIDE INHIBITING COMPOUND TO ALL LOCATIONS.
20. APPLY OXIDE INHIBITING COMPOUND TO ALL MECHANICAL GROUND CONNECTIONS.
21. CONTRACTOR SHALL PROVIDE AND INSTALL OMNI DIRECTIONAL ELECTRONIC MARKER SYSTEM (EMS) BALLS OVER EACH GROUND ROD AND BONDING POINT BETWEEN EXISTING TOWER/ MONOPOLE GROUNDING RING AND EQUIPMENT GROUNDING RING.
22. CONTRACTOR SHALL TEST COMPLETED GROUND SYSTEM AND RECORD RESULTS FOR PROJECT CLOSE-OUT DOCUMENTATION. 5 OHMS MINIMUM RESISTANCE REQUIRED.
23. CONTRACTOR SHALL CONDUCT ANTENNA, CABLE, AND LNA RETURN-LOSS AND DISTANCE-TO-FAULT MEASUREMENTS (SWEEP TESTS) AND RECORD RESULTS FOR PROJECT CLOSE OUT.
24. THE T-MOBILE ELECTRICAL EQUIPMENT INCLUDING PANEL, SWITCH GEAR AND DISCONNECT ARE TO BE LABELED WITH ENGRAVED BAKELITE LABELS.

GENERAL NOTES

1. THE CONTRACTOR SHALL COMPLY WITH ALL APPLICABLE STATE ORDINANCES, LAWS AND REGULATIONS OF ALL MUNICIPALITIES, UTILITIES COMPANY OR OTHER PUBLIC AUTHORITIES.
2. THE CONTRACTOR SHALL BE RESPONSIBLE FOR OBTAINING ALL PERMITS AND INSPECTIONS THAT MAY BE REQUIRED BY ANY FEDERAL, STATE, COUNTY OR MUNICIPAL AUTHORITIES.
3. THE CONTRACTOR SHALL NOTIFY THE CONSTRUCTION MANAGER, IN WRITING, OF ANY CONFLICTS, ERRORS OR OMISSIONS PRIOR TO THE SUBMISSION OF BIDS OR PERFORMANCE OF WORK. MINOR OMISSIONS OR ERRORS IN THE BID DOCUMENTS SHALL NOT RELIEVE THE CONTRACTOR FROM RESPONSIBILITY FOR THE OVERALL INTENT OF THESE DRAWINGS.
4. THE CONTRACTOR SHALL BE RESPONSIBLE FOR PROTECTING ALL EXISTING SITE IMPROVEMENTS PRIOR TO COMMENCING CONSTRUCTION. THE CONTRACTOR SHALL REPAIR ANY DAMAGE CAUSED AS A RESULT OF CONSTRUCTION OF THIS FACILITY.
5. THE SCOPE OF WORK FOR THIS PROJECT SHALL INCLUDE PROVIDING ALL MATERIALS, EQUIPMENT AND LABOR REQUIRED TO COMPLETE THIS PROJECT. ALL EQUIPMENT SHALL BE INSTALLED IN ACCORDANCE WITH THE MANUFACTURER'S RECOMMENDATIONS.
6. THE CONTRACTOR SHALL VISIT THE PROJECT SITE PRIOR TO SUBMITTING A BID TO VERIFY THAT THE PROJECT CAN BE CONSTRUCTED IN ACCORDANCE WITH THE CONTRACT DOCUMENTS.
7. CONTRACTOR SHALL VERIFY ANTENNA ELEVATION AND AZIMUTH WITH RF ENGINEERING PRIOR TO INSTALLATION.
8. ALL STRUCTURAL ELEMENTS SHALL BE HOT DIPPED GALVANIZED STEEL.
9. CONTRACTOR SHALL MAKE A UTILITY "ONE CALL" TO LOCATE ALL UTILITIES PRIOR TO EXCAVATING.
10. IF ANY UNDERGROUND UTILITIES OR STRUCTURES EXIST BENEATH THE PROJECT AREA, CONTRACTOR MUST LOCATE IT AND CONTACT THE APPLICANT & THE OWNER'S REPRESENTATIVE.
11. OCCUPANCY IS LIMITED TO PERIODIC MAINTENANCE AND INSPECTION BY TECHNICIANS APPROXIMATELY 2 TIMES PER MONTH.
12. PROPERTY LINE INFORMATION WAS PREPARED USING DEEDS, TAX MAPS, AND PLANS OF RECORD AND SHOULD NOT BE CONSTRUED AS AN ACCURATE BOUNDARY SURVEY.
13. THIS PLAN IS SUBJECT TO ALL EASEMENTS AND RESTRICTIONS OF RECORD.
14. THE PROPOSED FACILITY WILL CAUSE ONLY A "DE MINIMIS" INCREASE IN STORMWATER RUNOFF. THEREFORE, NO DRAINAGE STRUCTURES ARE PROPOSED.
15. NO SIGNIFICANT NOISE, SMOKE, DUST, OR ODOR WILL RESULT FROM THIS FACILITY.
16. THE FACILITY IS UNMANNED AND NOT INTENDED FOR HUMAN HABITATION (NO HANDICAP ACCESS REQUIRED).
17. THE FACILITY IS UNMANNED AND DOES NOT REQUIRE POTABLE WATER OR SANITARY SERVICE.
18. POWER TO THE FACILITY WILL BE MONITORED BY A SEPARATE METER.

STRUCTURAL NOTES

1. THE STRUCTURAL STEEL CONTRACTOR SHALL BE RESPONSIBLE FOR VERIFYING THE ANCHOR BOLT LOCATIONS, ELEVATION OF TOP OF CONCRETE AND BEARING PLATES, ALIGNMENT ETC. PRIOR TO START OF STEEL ERECTION.
2. THE LATEST EDITION OF THE FOLLOWING SPECIFICATIONS SHALL GOVERN:
 - A. AISC - "ALLOWABLE STRESS DESIGN SPECIFICATION FOR STRUCTURAL STEEL BUILDINGS".
 - B. AISC - "CODE OF STANDARD PRACTICE FOR STEEL BUILDINGS AND BRIDGES".
 - C. AWS - "D1.1 STRUCTURAL WELDING CODE - STEEL".
3. MATERIAL, UNLESS OTHERWISE NOTED, SHALL CONFORM TO THE FOLLOWING ASTM SPECIFICATIONS

STRUCTURAL WIDE FLANGE & M SHAPES	A992 OR A572
	FY = 50KSI
OTHER STRUCTURAL SHAPES AND PLATES	A36
	FY = 36 KSI
STRUCTURAL TUBING	A500, GRADE B
	FY = 46 KSI
HIGH STRENGTH BOLTS	A325
THREADED RODS	A354, GRADE BC
ANCHOR BOLTS	A325 OR A354 BC
PIPE (HANDRAIL)	SCH 40 PIPE
4. ALL WELDING SHALL BE IN ACCORDANCE WITH AWS D1.1 USING E70XX ELECTRODES. UNLESS OTHERWISE NOTED PROVIDE CONTINUOUS MINIMUM SIZED FILLET WELDS PER AISC REQUIREMENTS.
5. HOLES IN STEEL SHALL BE DRILLED OR PUNCHED. ALL SLOTTED HOLES SHALL BE PROVIDED WITH SMOOTH EDGES. BURNING OF HOLES AND TORCH CUTTING AT THE SITE IS NOT PERMITTED. ALL HOLES IN BEARING PLATES SHALL BE DRILLED.
6. ALL STEEL TO BE HOT-DIPPED GALVANIZED AFTER FABRICATION PER ASTM A123.
7. EPOXY ANCHORS TO BE INSTALLED PER MANUFACTURER'S SPECIFICATIONS.
8. ALL BOLTS SHALL BE TIGHTENED USING TURN-OF-THE-NUT METHOD PER AISC SPECIFICATION USING STANDARD HOLES.
9. CONTRACTOR TO FIELD VERIFY ALL DIMENSIONS AND FIT PRIOR TO FABRICATION.

APPLICANT

ENGINEER

SITE INFORMATION

DESIGN RECORD

PROFESSIONAL STAMP

ENGINEER

SHEET

SHEET
NUMBER

T-Mobile
T-MOBILE NORTHEAST LLC

12050 BALTIMORE AVENUE
BELTSVILLE, MD 20705
OFFICE: (240) 264-8600
FAX: (240) 264-8610




NB+C ENGINEERING SERVICES, LLC.
6095 MARSHALEE DRIVE, SUITE 300
ELKRIDGE, MD 21075
(410) 712-7092

7WAS088A
WSSC-GREENBELT
211 RIDGE RD
GREENBELT, MD 20770
PRINCE GEORGE'S COUNTY

REVISIONS

0	04/23/24	FINAL DRAWINGS	PGC
REV	DATE	DESCRIPTION	BY

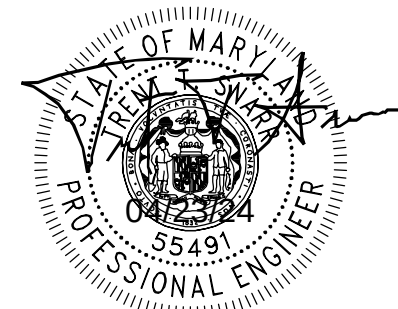

PROFESSIONAL CERTIFICATION. I HEREBY CERTIFY THAT THESE DOCUMENTS
WERE PREPARED OR APPROVED BY ME, AND THAT I AM A DULY LICENSED
PROFESSIONAL ENGINEER UNDER THE LAWS OF THE STATE OF MARYLAND,
LICENSE NO. 55491, EXPIRATION DATE 01/08/2026



TRENT TRAVIS SNARR, P.E.
MARYLAND PROFESSIONAL ENGINEER
LICENSE #55491

GENERAL NOTES

GN-1


DPIE APPROVAL STAMP BLOCK

	PIPE NFPA 58 PROVIDES A LIST OF PIPE AND TUBING MATERIALS AND FITTINGS THAT CAN BE USED IN PROPANE SYSTEMS. BE SURE TO CHECK THE LATEST EDITION OF NFPA 58 REFERENCED IN 49 CFR PART 192 FOR ANY MATERIALS THAT MAY HAVE BEEN ADDED OR DELETED. PIPE MEETING THE FOLLOWING SPECIFICATIONS CAN BE USED: <table><tr><td>WROUGHT-IRON PIPE</td><td>ANSI B36.10M, <u>WELDED AND SEAMLESS WROUGHT STEEL PIPE.</u></td></tr><tr><td>STEEL PIPE</td><td>ASTM A53, <u>SPECIFICATION FOR PIPE, STEEL, BLACK AND HOT-DIPPED, ZINC-COATED WELDED AND SEAMLESS.</u></td></tr><tr><td>STEEL PIPE</td><td>ASTM A106, <u>SPECIFICATION FOR SEAMLESS CARBON STEEL PIPE FOR HIGH-TEMPERATURE SERVICE.</u></td></tr><tr><td>BRASS PIPE</td><td>ASTM B43, <u>SPECIFICATION FOR SEAMLESS RED BRASS PIPE, STANDARD SIZES.</u></td></tr><tr><td>COPPER PIPE</td><td>ASTM B42, <u>SPECIFICATION FOR SEAMLESS COPPER PIPE, STANDARD SIZES.</u></td></tr><tr><td>POLYETHYLENE PIPE</td><td>ASTM D2513, <u>SPECIFICATION FOR THERMOPLASTIC GAS PRESSURE PIPE, TUBING AND FITTINGS.</u></td></tr></table> NOTE THAT PIPE MUST BE RECOMMENDED BY THE MANUFACTURER FOR USE WITH LP GAS. POLYETHYLENE PIPE MUST BE MARKED IN COMPLIANCE WITH THE PRODUCT MARKING REQUIREMENTS OF ASTM D2513, AND MUST INCLUDE: • THE MANUFACTURER'S NAME OR TRADEMARK, • THE STANDARD DIMENSIONAL RATIO (SDR) OF THE PIPE, • THE SIZE OF THE PIPE, THE DESIGNATION POLYETHYLENE (PE), • THE DATE MANUFACTURED AND THE DESIGNATION ASTM D2513. TUBING TUBING MEETING THE FOLLOWING SPECIFICATIONS CAN BE USED: <table><tr><td>STEEL TUBING</td><td>ASTM A539, <u>SPECIFICATION FOR ELECTRIC-RESISTANCE-WELDED COILED STEEL TUBING FOR GAS FUEL OIL LINES.</u></td></tr><tr><td>BRASS TUBING</td><td>ASTM B135, <u>SPECIFICATION FOR SEAMLESS BRASS TUBE.</u></td></tr><tr><td>COPPER TUBING</td><td>ASTM B88, <u>TYPE K OR L, SPECIFICATION FOR SEAMLESS COPPER WATER TUBE.</u> ASTM B280, <u>SPECIFICATION FOR SEAMLESS COPPER TUBE FOR AIR CONDITIONING AND REFRIGERATION FIELD SERVICE.</u></td></tr><tr><td>POLYETHYLENE TUBING</td><td>ASTM D2513, <u>SPECIFICATION FOR THERMOPLASTIC GAS PRESSURE PIPE, TUBING AND FITTINGS.</u></td></tr></table>	WROUGHT-IRON PIPE	ANSI B36.10M, <u>WELDED AND SEAMLESS WROUGHT STEEL PIPE.</u>	STEEL PIPE	ASTM A53, <u>SPECIFICATION FOR PIPE, STEEL, BLACK AND HOT-DIPPED, ZINC-COATED WELDED AND SEAMLESS.</u>	STEEL PIPE	ASTM A106, <u>SPECIFICATION FOR SEAMLESS CARBON STEEL PIPE FOR HIGH-TEMPERATURE SERVICE.</u>	BRASS PIPE	ASTM B43, <u>SPECIFICATION FOR SEAMLESS RED BRASS PIPE, STANDARD SIZES.</u>	COPPER PIPE	ASTM B42, <u>SPECIFICATION FOR SEAMLESS COPPER PIPE, STANDARD SIZES.</u>	POLYETHYLENE PIPE	ASTM D2513, <u>SPECIFICATION FOR THERMOPLASTIC GAS PRESSURE PIPE, TUBING AND FITTINGS.</u>	STEEL TUBING	ASTM A539, <u>SPECIFICATION FOR ELECTRIC-RESISTANCE-WELDED COILED STEEL TUBING FOR GAS FUEL OIL LINES.</u>	BRASS TUBING	ASTM B135, <u>SPECIFICATION FOR SEAMLESS BRASS TUBE.</u>	COPPER TUBING	ASTM B88, <u>TYPE K OR L, SPECIFICATION FOR SEAMLESS COPPER WATER TUBE.</u> ASTM B280, <u>SPECIFICATION FOR SEAMLESS COPPER TUBE FOR AIR CONDITIONING AND REFRIGERATION FIELD SERVICE.</u>	POLYETHYLENE TUBING	ASTM D2513, <u>SPECIFICATION FOR THERMOPLASTIC GAS PRESSURE PIPE, TUBING AND FITTINGS.</u>	FITTINGS FITTINGS USED WITH METALLIC PIPE – FITTINGS IN METALLIC PIPE AND TUBING MUST BE STEEL, BRASS, COPPER, MALLEABLE IRON, DUCTILE (NODULAR) IRON OR PLASTIC. NO CAST IRON CAN BE USED. PIPE JOINTS IN WROUGHT IRON, STEEL, BRASS OR COPPER PIPE CAN ONLY BE FLANGED, THREADED, WELDED OR BRAZED. BRAZED FITTINGS MUST BE MADE USING A BRAZING FILLER MATERIAL AND MUST HAVE A MELTING POINT EXCEEDING 1,000° F. (ALL COMMERCIALY AVAILABLE BRAZES MEET THIS REQUIREMENT.) THIS ELIMINATES SOLDER AS A TUBING JOINING MATERIAL. WHEN A FLANGE IS OPENED, THE GASKET MUST BE REPLACED. JOINING POLYETHYLENE PIPE AND TUBING – JOINTS IN POLYETHYLENE PIPE AND TUBING MUST BE MADE USING THE FOLLOWING PROCEDURES: a. HEAT FUSION. ASTM D2683, <u>SPECIFICATION FOR SOCKET-TYPE POLYETHYLENE (PE) FITTINGS FOR OUTSIDE DIAMETER CONTROLLED POLYETHYLENE PIPE;</u> OR ASTM D3261, <u>SPECIFICATION FOR BUTT HEAT FUSION POLYETHYLENE (PE) PLASTIC PIPE AND TUBING;</u> OR ASTM F1055, <u>SPECIFICATION FOR ELECTROFUSION TYPE POLYETHYLENE FITTINGS FOR OUTSIDE DIAMETER CONTROLLED POLYETHYLENE PIPE AND TUBING.</u> b. COMPRESSION-TYPE MECHANICAL FITTINGS UP TO 2 INCHES. MUST COMPLY WITH CATEGORY 1 OF ASTM D2513 FOR MECHANICAL JOINTS AND BE TESTED AND SHOWN TO BE ACCEPTABLE FOR USE WITH POLYETHYLENE PIPE AND POLYETHYLENE TUBING AND MEETING ADDITIONAL REQUIREMENTS IN NFPA 58. c. FACTORY-ASSEMBLED TRANSITION FITTINGS. ALL FITTINGS USED TO JOIN POLYETHYLENE PIPE OR POLYETHYLENE TUBING SHALL BE TESTED AND RECOMMENDED BY THE MANUFACTURER FOR USE WITH POLYETHYLENE (PE) PIPE AND SHALL BE INSTALLED ACCORDING TO THE MANUFACTURER'S WRITTEN PROCEDURE.																												
WROUGHT-IRON PIPE	ANSI B36.10M, <u>WELDED AND SEAMLESS WROUGHT STEEL PIPE.</u>	
STEEL PIPE	ASTM A53, <u>SPECIFICATION FOR PIPE, STEEL, BLACK AND HOT-DIPPED, ZINC-COATED WELDED AND SEAMLESS.</u>	
STEEL PIPE	ASTM A106, <u>SPECIFICATION FOR SEAMLESS CARBON STEEL PIPE FOR HIGH-TEMPERATURE SERVICE.</u>	
BRASS PIPE	ASTM B43, <u>SPECIFICATION FOR SEAMLESS RED BRASS PIPE, STANDARD SIZES.</u>	
COPPER PIPE	ASTM B42, <u>SPECIFICATION FOR SEAMLESS COPPER PIPE, STANDARD SIZES.</u>	
POLYETHYLENE PIPE	ASTM D2513, <u>SPECIFICATION FOR THERMOPLASTIC GAS PRESSURE PIPE, TUBING AND FITTINGS.</u>	
STEEL TUBING	ASTM A539, <u>SPECIFICATION FOR ELECTRIC-RESISTANCE-WELDED COILED STEEL TUBING FOR GAS FUEL OIL LINES.</u>	
BRASS TUBING	ASTM B135, <u>SPECIFICATION FOR SEAMLESS BRASS TUBE.</u>	
COPPER TUBING	ASTM B88, <u>TYPE K OR L, SPECIFICATION FOR SEAMLESS COPPER WATER TUBE.</u> ASTM B280, <u>SPECIFICATION FOR SEAMLESS COPPER TUBE FOR AIR CONDITIONING AND REFRIGERATION FIELD SERVICE.</u>	
POLYETHYLENE TUBING	ASTM D2513, <u>SPECIFICATION FOR THERMOPLASTIC GAS PRESSURE PIPE, TUBING AND FITTINGS.</u>	
APPLICANT	T-Mobile T-MOBILE NORTHEAST LLC 12050 BALTIMORE AVENUE BELTSVILLE, MD 20705 OFFICE: (240) 264-8600 FAX: (240) 264-8610	
ENGINEER	NB+C NB+C ENGINEERING SERVICES, LLC. 6095 MARSHALEE DRIVE, SUITE 300 ELK RIDGE, MD 21075 (410) 712-7092	
SITE INFORMATION	7WAS088A WSSC-GREENBELT 211 RIDGE RD GREENBELT, MD 20770 PRINCE GEORGE'S COUNTY	
DESIGN RECORD	REVISIONS <table><tr><td></td><td></td><td></td><td></td></tr><tr><td></td><td></td><td></td><td></td></tr><tr><td></td><td></td><td></td><td></td></tr><tr><td></td><td></td><td></td><td></td></tr><tr><td></td><td></td><td></td><td></td></tr><tr><td></td><td></td><td></td><td></td></tr><tr><td></td><td></td><td></td><td></td></tr><tr><td></td><td></td><td></td><td></td></tr><tr><td></td><td></td><td></td><td></td></tr><tr><td></td><td></td><td></td><td></td></tr><tr><td>0</td><td>04/23/24</td><td>FINAL DRAWINGS</td><td>PGC</td></tr><tr><td>REV</td><td>DATE</td><td>DESCRIPTION</td><td>BY</td></tr></table>	0	04/23/24	FINAL DRAWINGS	PGC	REV	DATE	DESCRIPTION	BY
0	04/23/24	FINAL DRAWINGS	PGC	
REV	DATE	DESCRIPTION	BY	
PROFESSIONAL STAMP	 PROFESSIONAL CERTIFICATION: I HEREBY CERTIFY THAT THESE DOCUMENTS WERE PREPARED OR APPROVED BY ME, AND THAT I AM A DULY LICENSED PROFESSIONAL ENGINEER UNDER THE LAWS OF THE STATE OF MARYLAND, LICENSE NO. 55491, EXPIRATION DATE 01/08/2026	
ENGINEER	TRENT TRAVIS SNARR, P.E. MARYLAND PROFESSIONAL ENGINEER LICENSE #55491	
SHEET TITLE	GENERAL NOTES	
SHEET NUMBER	GN-2	

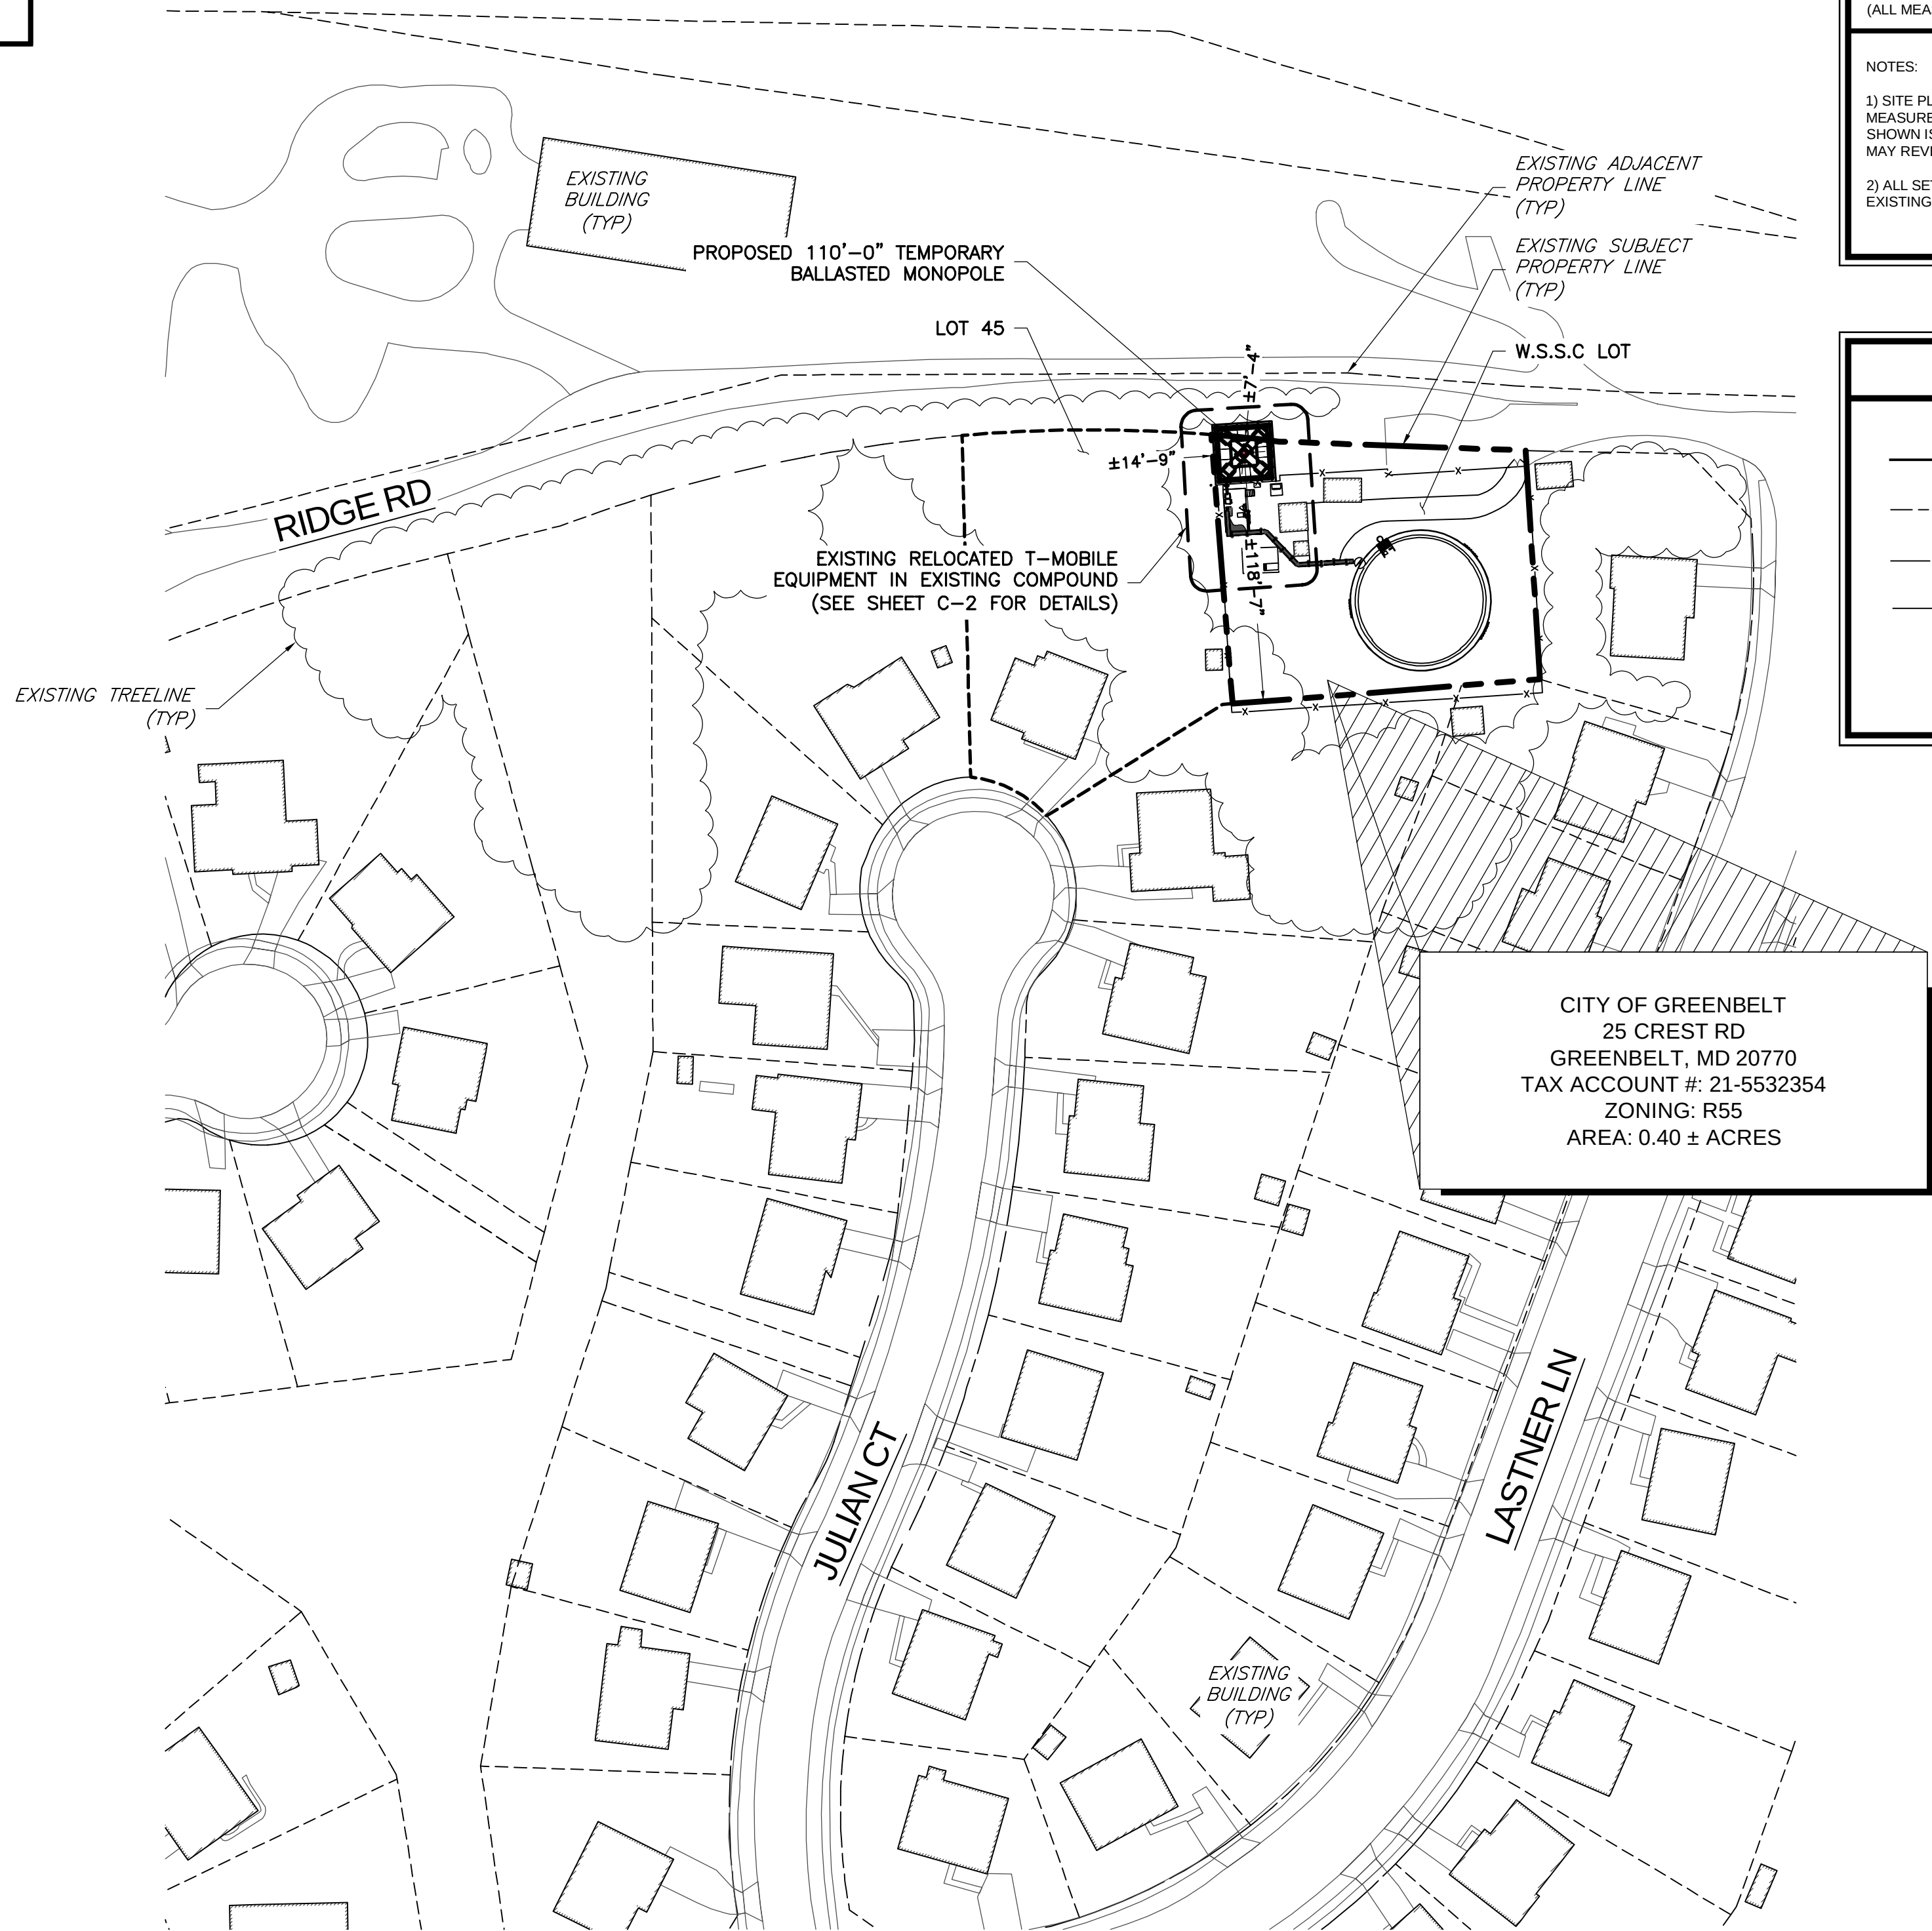 

1 SITE PLAN
SP-1
SCALE: 1" = 60' (22X34)
SCALE: 1" = 120' (11X17)


GRAPHIC SCALE

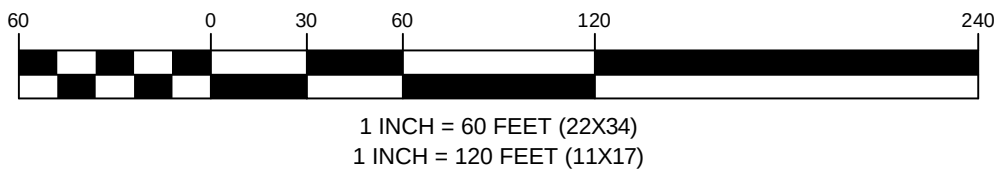


ZONING INFORMATION		
JURISDICTION: PRINCE GEORGE'S COUNTY		
ZONING: 21-5532354		
DIMENSION	EXISTING ±	PROPOSED ±
FRONT YARD SETBACK:	NO CHANGE	7'-4"
SIDE YARD SETBACK:	NO CHANGE	14'-9"
REAR YARD SETBACK:	NO CHANGE	118'-7"
LOT AREA: 0.40 ± ACRES		
(ALL MEASUREMENTS ARE IN FEET ± UNLESS OTHERWISE NOTED)		
NOTES: 1) SITE PLAN IS NOT THE RESULT OF A SURVEY. IT IS BASED ON FIELD MEASUREMENTS AND SCALED ASSESSORS MAPS AVAILABLE. ALL INFORMATION SHOWN IS APPROXIMATE ONLY AND SUBJECT TO ANY CONDITION THAT A SURVEY MAY REVEAL. 2) ALL SETBACKS SHOWN ARE FROM PROPOSED TEMPORARY MONOPOLE TO EXISTING PROPERTY LINES.		

LEGEND	
	PROPERTY LINE - SUBJECT PARCEL
	PROPERTY LINE - ABUTTERS
	EXISTING FENCE LINE
	EXISTING ROAD
	EXISTING BUILDING

APPLICANT	T-Mobile T-MOBILE NORTHEAST LLC 12050 BALTIMORE AVENUE BELTSVILLE, MD 20705 OFFICE: (240) 264-8600 FAX: (240) 264-8610			DPIE APPROVAL STAMP BLOCK
ENGINEER	NB+C NB+C ENGINEERING SERVICES, LLC. 6095 MARSHALEE DRIVE, SUITE 300 ELKRIDGE, MD 21075 (410) 712-7092			
SITE INFORMATION	7WAS088A WSSC-GREENBELT 211 RIDGE RD GREENBELT, MD 20770 PRINCE GEORGE'S COUNTY			
DESIGN RECORD	REVISIONS			
	0	04/23/24	FINAL DRAWINGS	PGC
	REV	DATE	DESCRIPTION	BY
PROFESSIONAL STAMP	 PROFESSIONAL CERTIFICATION. I HEREBY CERTIFY THAT THESE DOCUMENTS WERE PREPARED OR APPROVED BY ME, AND THAT I AM A DULY LICENSED PROFESSIONAL ENGINEER UNDER THE LAWS OF THE STATE OF MARYLAND, LICENSE NO. 55491, EXPIRATION DATE 01/08/2026			
ENGINEER	TRENT TRAVIS SNARR, P.E. MARYLAND PROFESSIONAL ENGINEER LICENSE #55491			
SHEET TITLE	SITE PLAN			
SHEET NUMBER	SP-1			

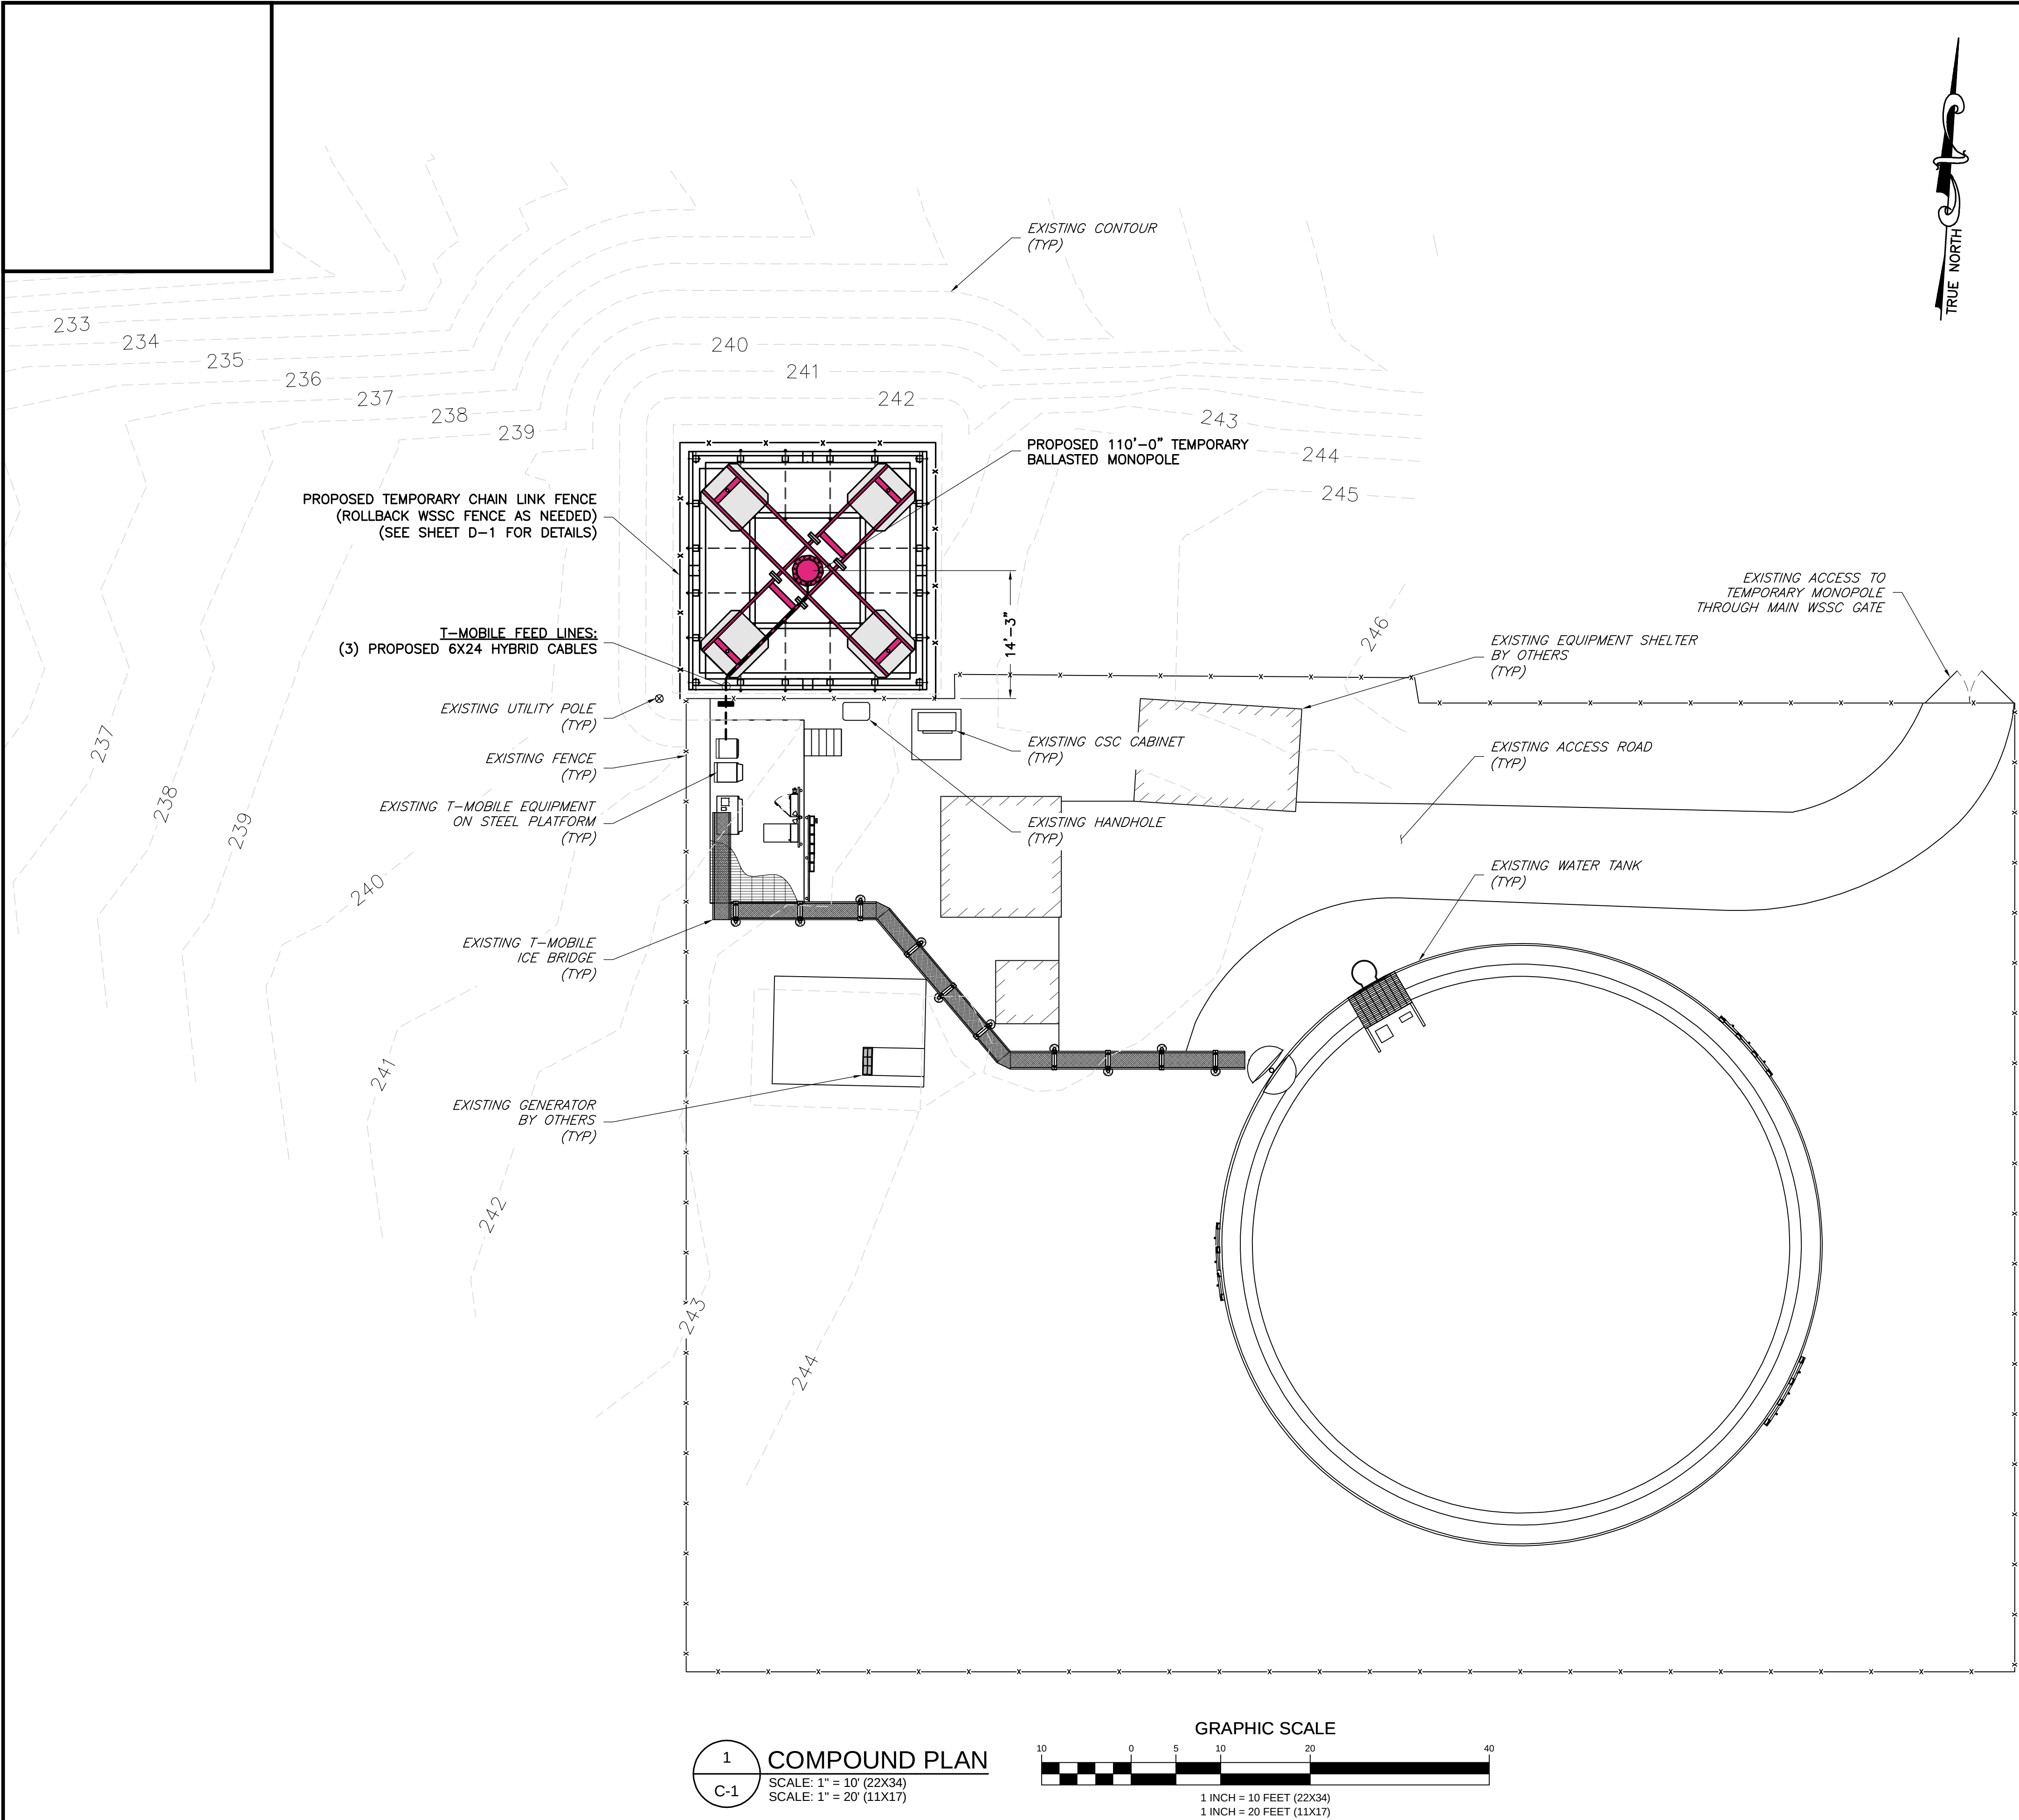


APPLICANT		T-Mobile T-MOBILE NORTHEAST LLC 12050 BALTIMORE AVENUE BELTSVILLE, MD 20705 OFFICE: (240) 264-8600 FAX: (240) 264-8610		DPIE APPROVAL STAMP BLOCK	
ENGINEER		NB+C NB+C ENGINEERING SERVICES, LLC. 6095 MARSHALEE DRIVE, SUITE 300 ELKRIDGE, MD 21075 (410) 712-7092			
SITE INFORMATION		7WAS088A WSSC-GREENBELT 211 RIDGE RD GREENBELT, MD 20770 PRINCE GEORGE'S COUNTY			
DESIGN RECORD		REVISIONS			

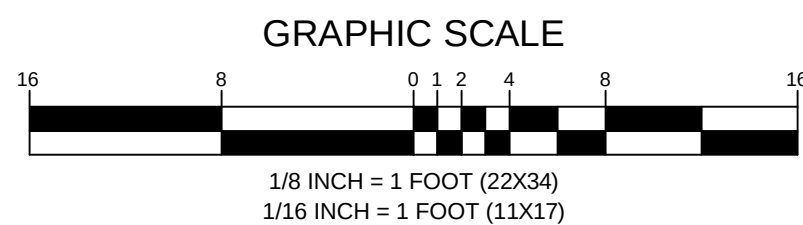183

ANTENNA SCHEDULE											
SECTOR	STATUS	ANTENNA MANUFACTURER	ANTENNA MODEL	ANTENNA DIMENSIONS (HxWxD)	RAD CENTER	AZIMUTH	ELEC DOWNTILT	MECH DOWNTILT	RRU QUANTITY & MODEL	CABLE QUANTITY & TYPE	CABLE LENGTH
A1	EXISTING RELOCATED	ERICSSON	AIR32 KRD901146-1_B66A_B2A	56.60"x12.90"x8.70"	105'-0"	10°	0°/0'	0°	-	(1) PROPOSED 6X24 HYBRID CABLE	120.00'
A2	EXISTING RELOCATED	RFS	APXVAARR24_43-U-NA20	95.90"x24.00"x8.70"	105'-0"	10°	0°/0'	0°	(1) EXISTING RADIO 4449 B71+B85 (1) EXISTING RADIO 4415 B25		
A3	EXISTING RELOCATED	ERICSSON	AIR6449 B41	33.1"x20.5"x8.5"	105'-0"	10°	0°/0'	0°	-		
A4	EXISTING RELOCATED	OPEN	-	-	-	-	-	-	-		
B1	EXISTING RELOCATED	ERICSSON	AIR32 KRD901146-1_B66A_B2A	56.60"x12.90"x8.70"	105'-0"	120°	0°/0'	0°	-	(1) PROPOSED 6X24 HYBRID CABLE	120.00'
B2	EXISTING RELOCATED	RFS	APXVAARR24_43-U-NA20	95.90"x24.00"x8.70"	105'-0"	120°	0°/0'	0°	(1) EXISTING RADIO 4449 B71+B85 (1) EXISTING RADIO 4415 B25		
B3	EXISTING RELOCATED	ERICSSON	AIR6449 B41	33.1"x20.5"x8.5"	105'-0"	120°	0°/0'	0°	-		
B4	EXISTING RELOCATED	OPEN	-	-	-	-	-	-	-		
C1	EXISTING RELOCATED	ERICSSON	AIR6449 B41	33.1"x20.5"x8.5"	105'-0"	210°	0°/0'	0°	-	(1) PROPOSED 6X24 HYBRID CABLE	120.00'
C2	EXISTING RELOCATED	RFS	APXVAARR24_43-U-NA20	95.90"x24.00"x8.70"	105'-0"	210°	0°/0'	0°	(1) EXISTING RADIO 4449 B71+B85 (1) EXISTING RADIO 4415 B25		
C3	EXISTING RELOCATED	ERICSSON	AIR32 KRD901146-1_B66A_B2A	56.60"x12.90"x8.70"	105'-0"	210°	0°/0'	0°	-		
C4	EXISTING RELOCATED	OPEN	-	-	-	-	-	-	-		

NOTES:

1. CONTRACTOR TO VERIFY ANTENNA INFORMATION IS THE MOST CURRENT DATA AT TIME OF CONSTRUCTION.
2. CONTRACTOR TO CONFIRM CABLE LENGTHS PRIOR TO CONSTRUCTION.

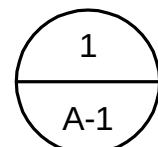

ANTENNA CONFIGURATION SCHEDULE

APPLICANT

T-Mobile

T-MOBILE NORTHEAST LLC

12050 BALTIMORE AVENUE
BELTSVILLE, MD 20705
OFFICE: (240) 264-8600
FAX: (240) 264-8610

ENGINEER

NB+C

NB+C ENGINEERING SERVICES, LLC.
6095 MARSHALEE DRIVE, SUITE 300
ELK RIDGE, MD 21075
(410) 712-7082

SITE INFORMATION

7WAS088A

WSSC-GREENBELT
211 RIDGE RD
GREENBELT, MD 20770
PRINCE GEORGE'S COUNTY

DESIGN RECORD

REVISIONS

0	04/23/24	FINAL DRAWINGS	PGC
REV	DATE	DESCRIPTION	BY

PROFESSIONAL STAMP



PROFESSIONAL CERTIFICATION: I HEREBY CERTIFY THAT THESE DOCUMENTS WERE PREPARED OR APPROVED BY ME, AND THAT I AM A DULY LICENSED PROFESSIONAL ENGINEER UNDER THE LAWS OF THE STATE OF MARYLAND, LICENSE NO. 55491, EXPIRATION DATE 01/06/2026

ENGINEER

TRENT TRAVIS SNARR, P.E.

MARYLAND PROFESSIONAL ENGINEER
LICENSE #55491


SHEET TITLE


ANTENNA
SCHEDULE



SHEET NUMBER

A-1

DPIE APPROVAL STAMP BLOCK

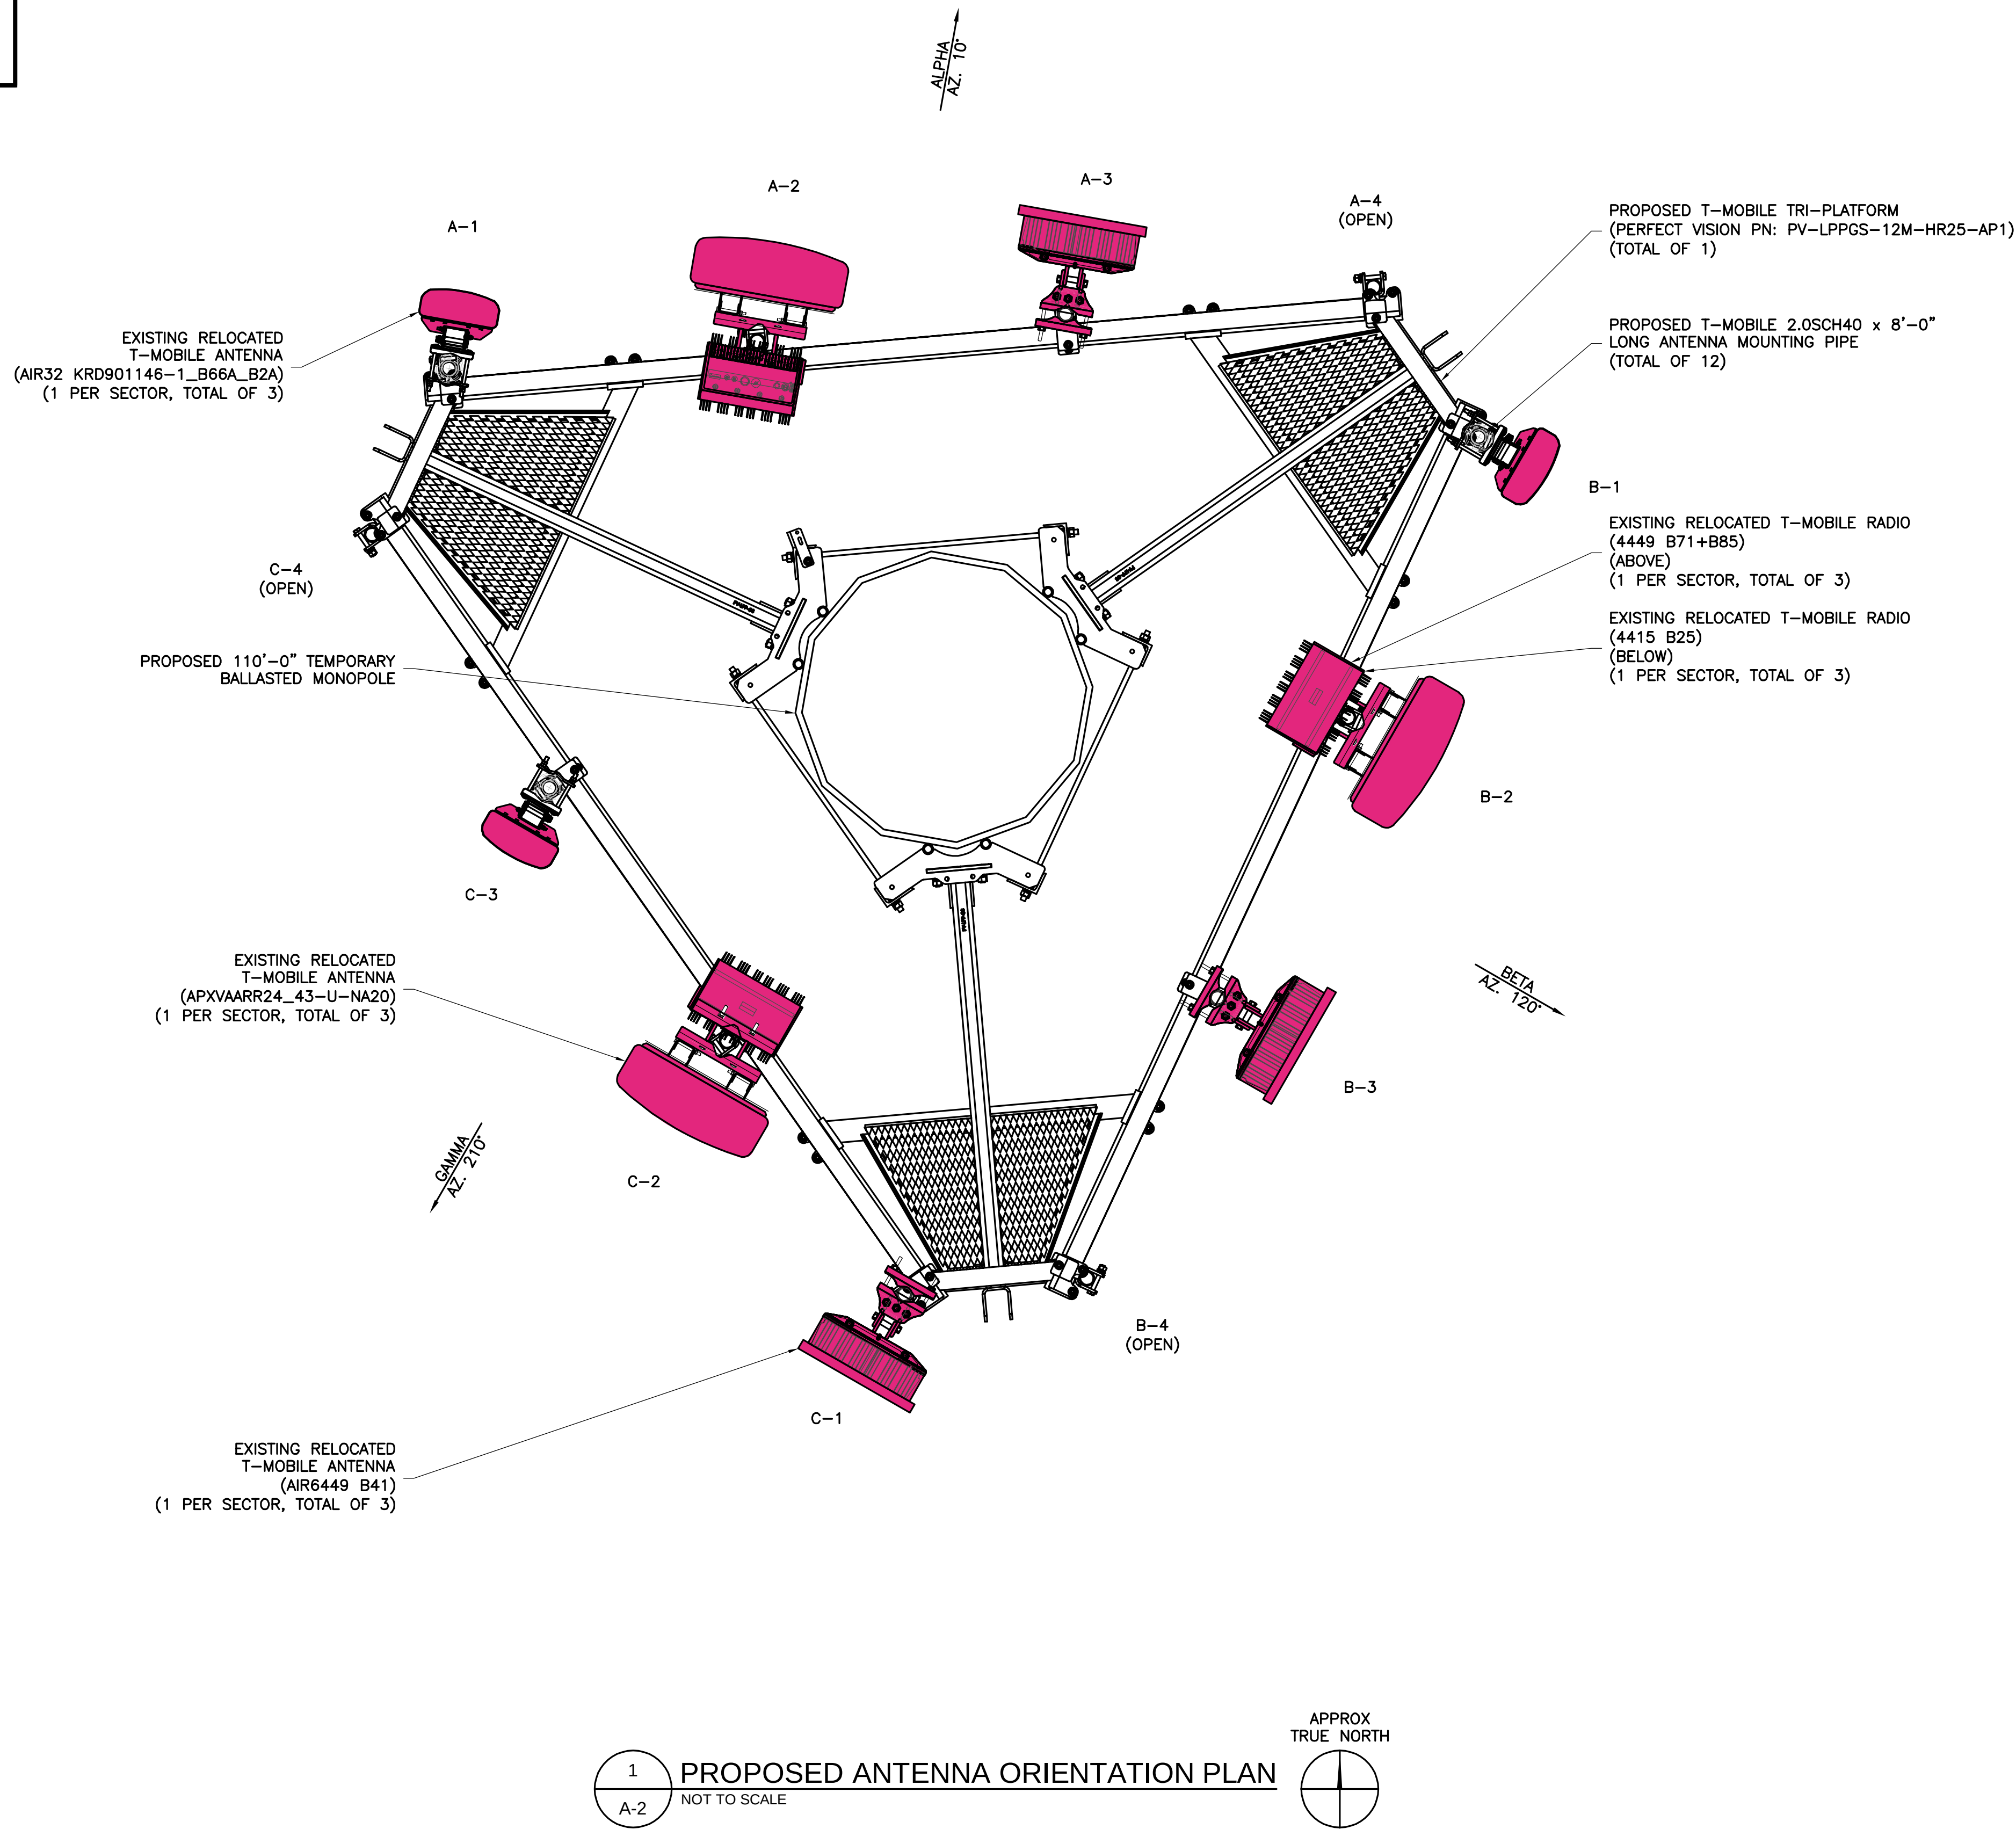


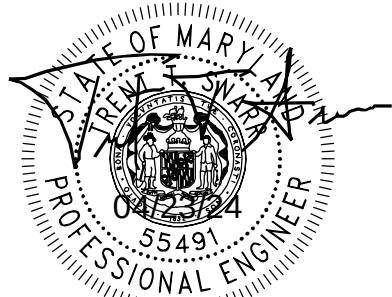APPLICANT	T-Mobile T-MOBILE NORTHEAST LLC 12050 BALTIMORE AVENUE BELTSVILLE, MD 20705 OFFICE: (240) 264-8600 FAX: (240) 264-8610			DPIE APPROVAL STAMP BLOCK						
ENGINEER	NB+C NB+C ENGINEERING SERVICES, LLC. 6095 MARSHALEE DRIVE, SUITE 300 ELK RIDGE, MD 21075 (410) 712-7092									
SITE INFORMATION	7WAS088A WSSC-GREENBELT 211 RIDGE RD GREENBELT, MD 20770 PRINCE GEORGE'S COUNTY									
DESIGN RECORD	REVISIONS									
	<table><tr><td>0</td><td>04/23/24</td><td>FINAL DRAWINGS</td><td>PGC</td></tr><tr><td>REV</td><td>DATE</td><td>DESCRIPTION</td><td>BY</td></tr></table>					0	04/23/24	FINAL DRAWINGS	PGC	REV
0	04/23/24	FINAL DRAWINGS	PGC							
REV	DATE	DESCRIPTION	BY							
PROFESSIONAL STAMP	 PROFESSIONAL CERTIFICATION. I HEREBY CERTIFY THAT THESE DOCUMENTS WERE PREPARED OR APPROVED BY ME, AND THAT I AM A DULY LICENSED PROFESSIONAL ENGINEER UNDER THE LAWS OF THE STATE OF MARYLAND. LICENSE NO. 55491, EXPIRATION DATE 01/08/2026									
ENGINEER	TRENT TRAVIS SNARR, P.E. MARYLAND PROFESSIONAL ENGINEER LICENSE #55491									
SHEET TITLE	ANTENNA PLAN									
SHEET NUMBER	A-2									

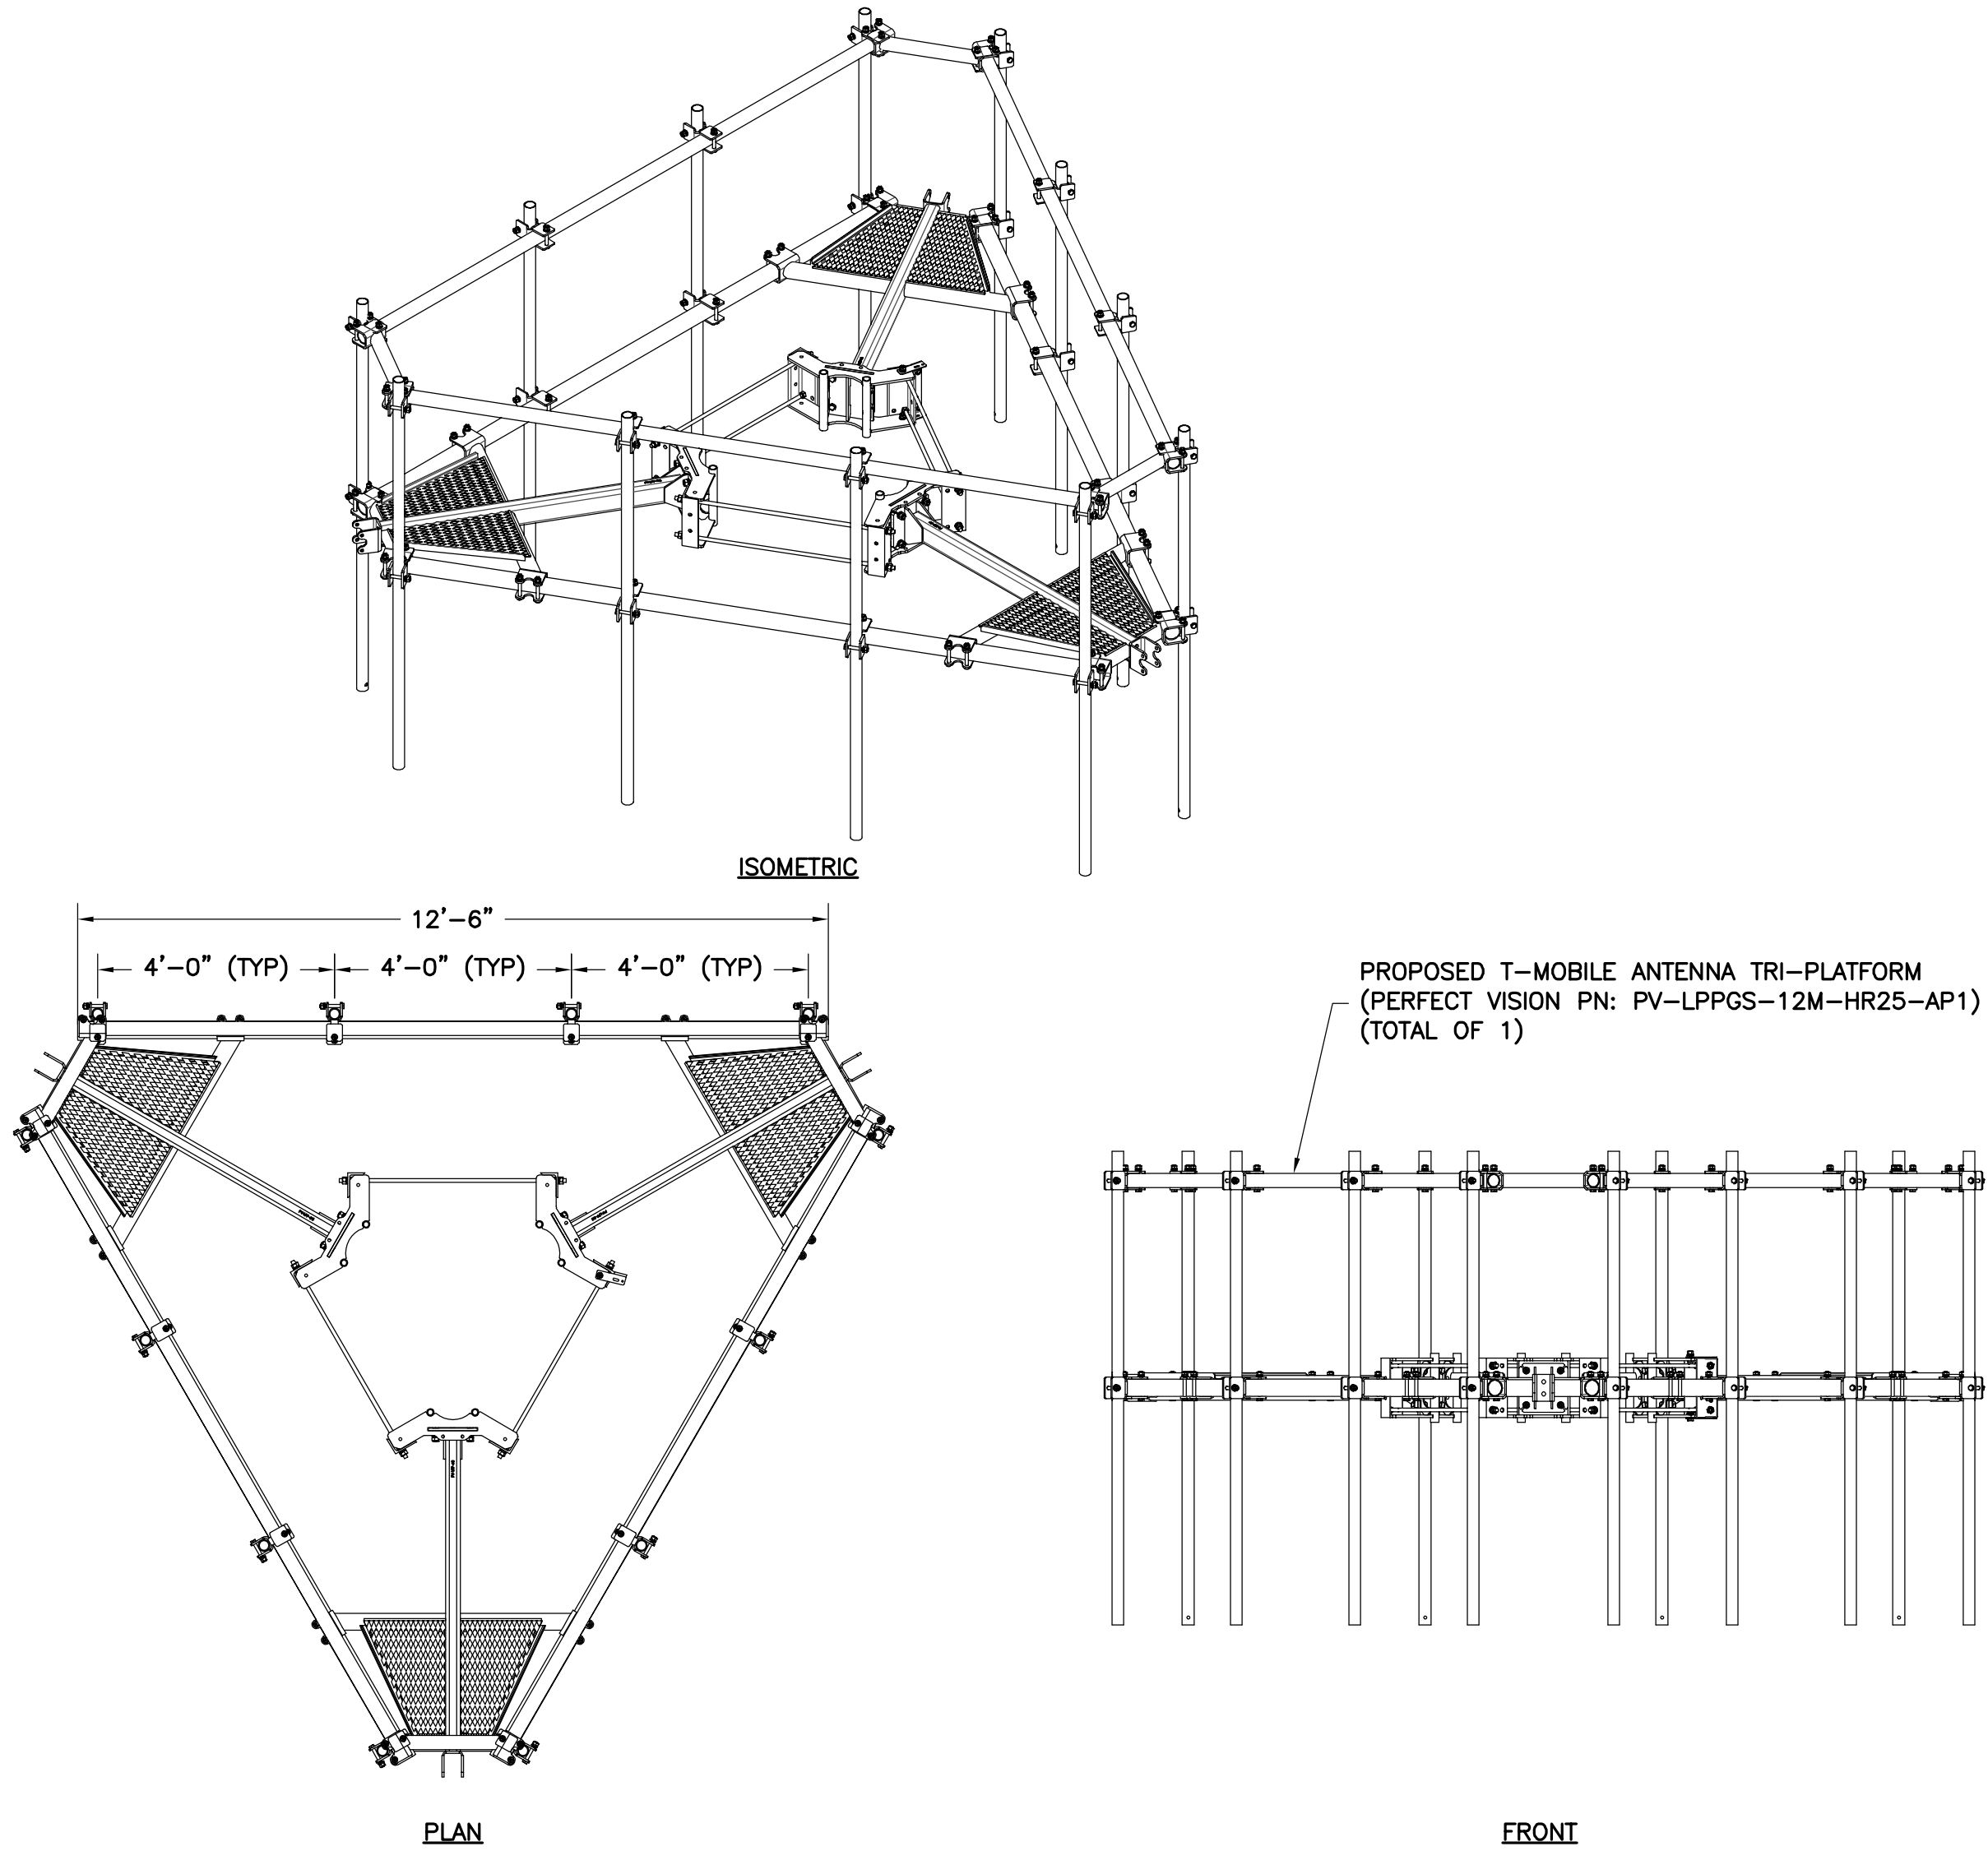 

1 PERFECT VISION TRI PLATFORM PN: PV-LPPGS-12M-HR25-AP1 DETAIL
A-3 NTS

APPLICANT	T-Mobile T-MOBILE NORTHEAST LLC 12050 BALTIMORE AVENUE BELTSVILLE, MD 20705 OFFICE: (240) 264-8600 FAX: (240) 264-8610	DPIE APPROVAL STAMP BLOCK	
	NB+C NB+C ENGINEERING SERVICES, LLC. 6095 MARSHALEE DRIVE, SUITE 300 ELKRIDGE, MD 21075 (410) 712-7092	
ENGINEER	
SITE INFORMATION	7WAS088A WSSC-GREENBELT 211 RIDGE RD GREENBELT, MD 20770 PRINCE GEORGE'S COUNTY	
DESIGN RECORD	REVISIONS <table><tr><td></td><td></td><td></td><td></td></tr><tr><td></td><td></td><td></td><td></td></tr><tr><td></td><td></td><td></td><td></td></tr><tr><td></td><td></td><td></td><td></td></tr><tr><td></td><td></td><td></td><td></td></tr><tr><td></td><td></td><td></td><td></td></tr><tr><td></td><td></td><td></td><td></td></tr><tr><td></td><td></td><td></td><td></td></tr><tr><td>0</td><td>04/23/24</td><td>FINAL DRAWINGS</td><td>PGC</td></tr><tr><td>REV</td><td>DATE</td><td>DESCRIPTION</td><td>BY</td></tr></table>																																		0	04/23/24	FINAL DRAWINGS	PGC	REV	DATE	DESCRIPTION	BY
0	04/23/24	FINAL DRAWINGS	PGC																																							
REV	DATE	DESCRIPTION	BY																																							
PROFESSIONAL STAMP	PROFESSIONAL CERTIFICATION: I HEREBY CERTIFY THAT THESE DOCUMENTS WERE PREPARED OR APPROVED BY ME, AND THAT I AM A DULY LICENSED PROFESSIONAL ENGINEER UNDER THE LAWS OF THE STATE OF MARYLAND, LICENSE NO. 55491, EXPIRATION DATE 01/08/2026	
ENGINEER	TRENT TRAVIS SNARR, P.E. MARYLAND PROFESSIONAL ENGINEER LICENSE #55491	
SHEET TITLE	PLATFORM SPECIFICATIONS	
SHEET NUMBER	A-3	

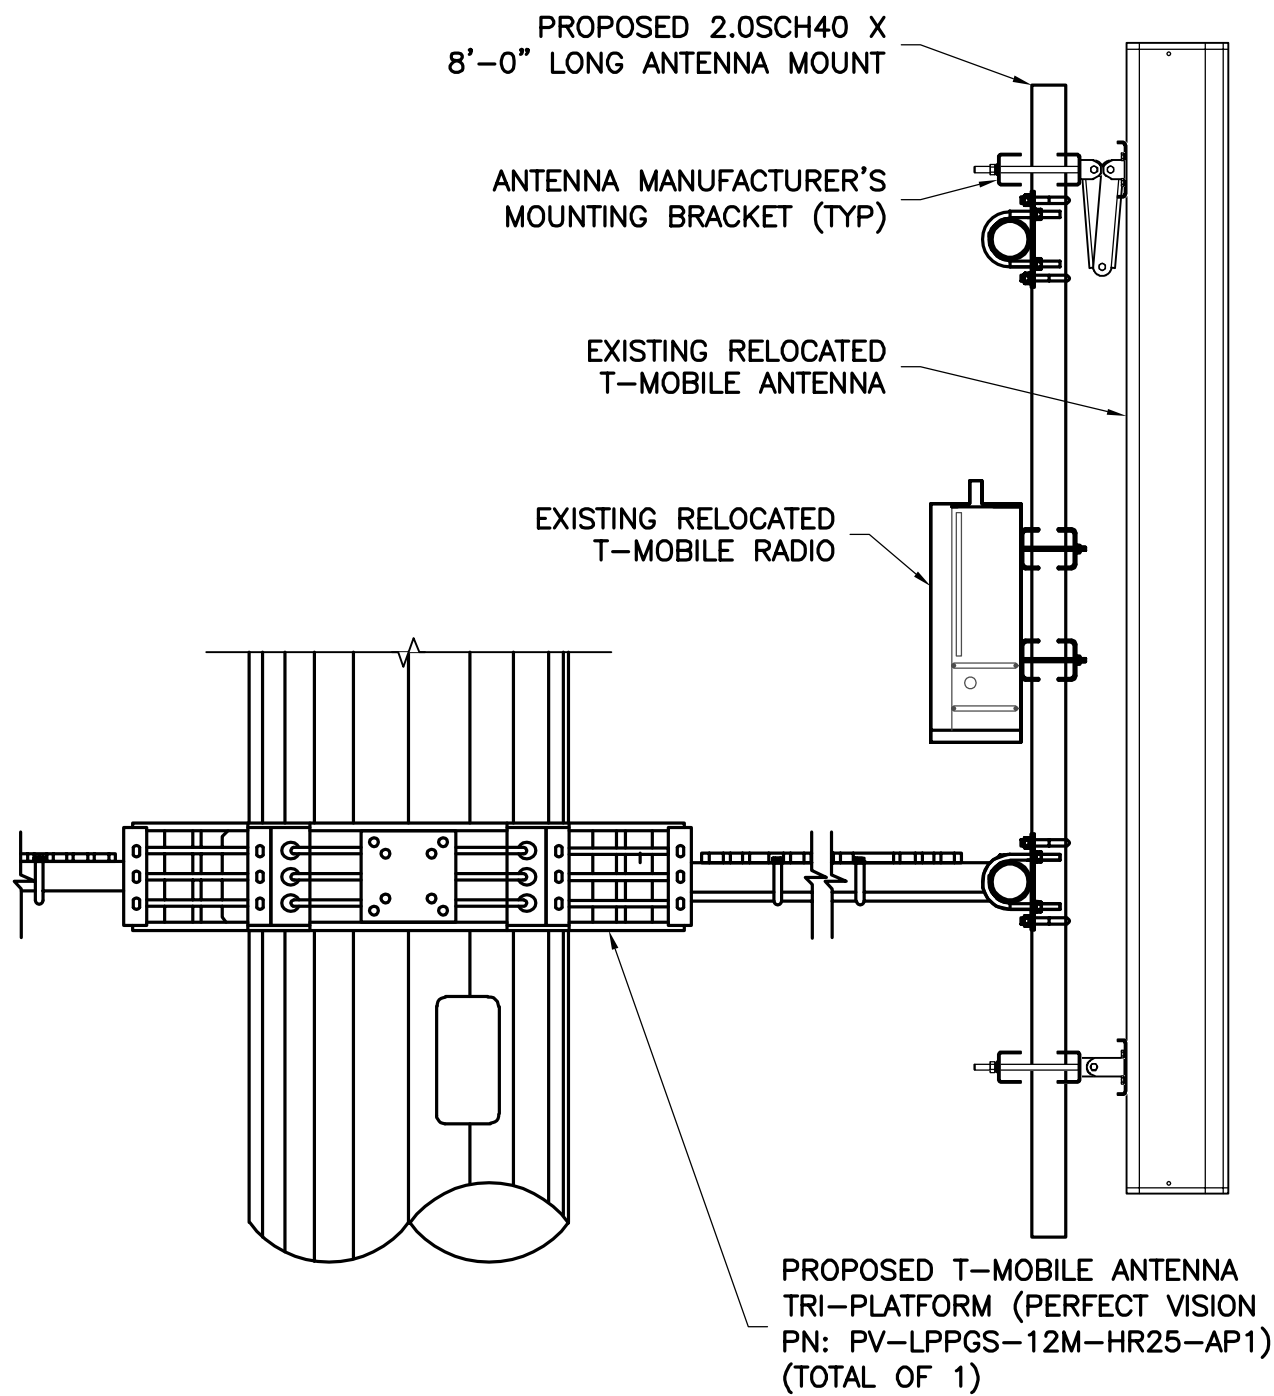

1

A-4

TYPICAL ANTENNA MOUNTING DETAIL

NTS

T-Mobile

T-MOBILE NORTHEAST LLC

12050 BALTIMORE AVENUE
BELTSVILLE, MD 20705
OFFICE: (240) 264-8600
FAX: (240) 264-8610



NB+C ENGINEERING SERVICES, LLC.

6095 MARSHALEE DRIVE, SUITE 300
ELK RIDGE, MD 21075
(410) 712-7092

7WAS088A
WSSC-GREENBELT
211 RIDGE RD
GREENBELT, MD 20770
PRINCE GEORGE'S COUNTY

REVISIONS

0	04/23/24	FINAL DRAWINGS	PGC
REV	DATE	DESCRIPTION	BY





PROFESSIONAL CERTIFICATION: I HEREBY CERTIFY THAT THESE DOCUMENTS
WERE PREPARED OR APPROVED BY ME, AND THAT I AM A DULY LICENSED
PROFESSIONAL ENGINEER UNDER THE LAWS OF THE STATE OF MARYLAND,
LICENSE NO. 55491, EXPIRATION DATE 01/08/2026

TRENT TRAVIS SNARR, P.E.
MARYLAND PROFESSIONAL ENGINEER
LICENSE #55491

ANTENNA
MOUNTING DETAILS

A-4


DPIE APPROVAL STAMP BLOCK

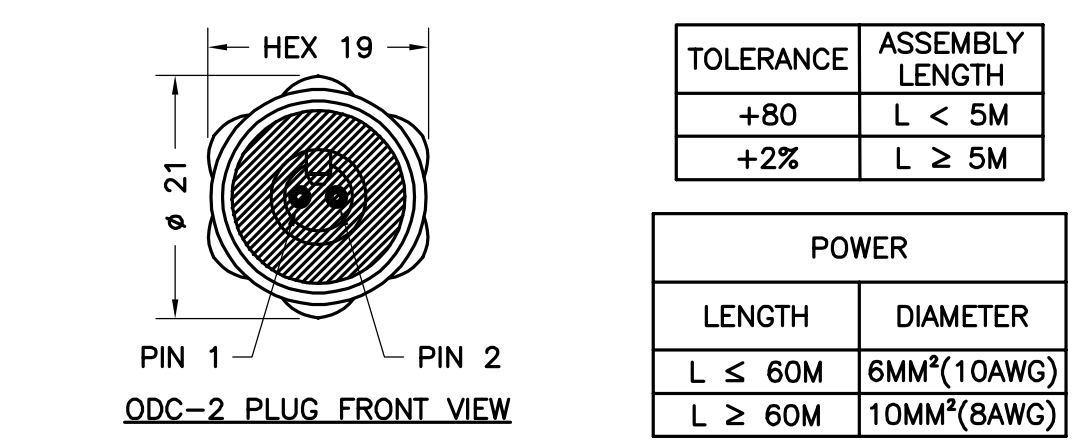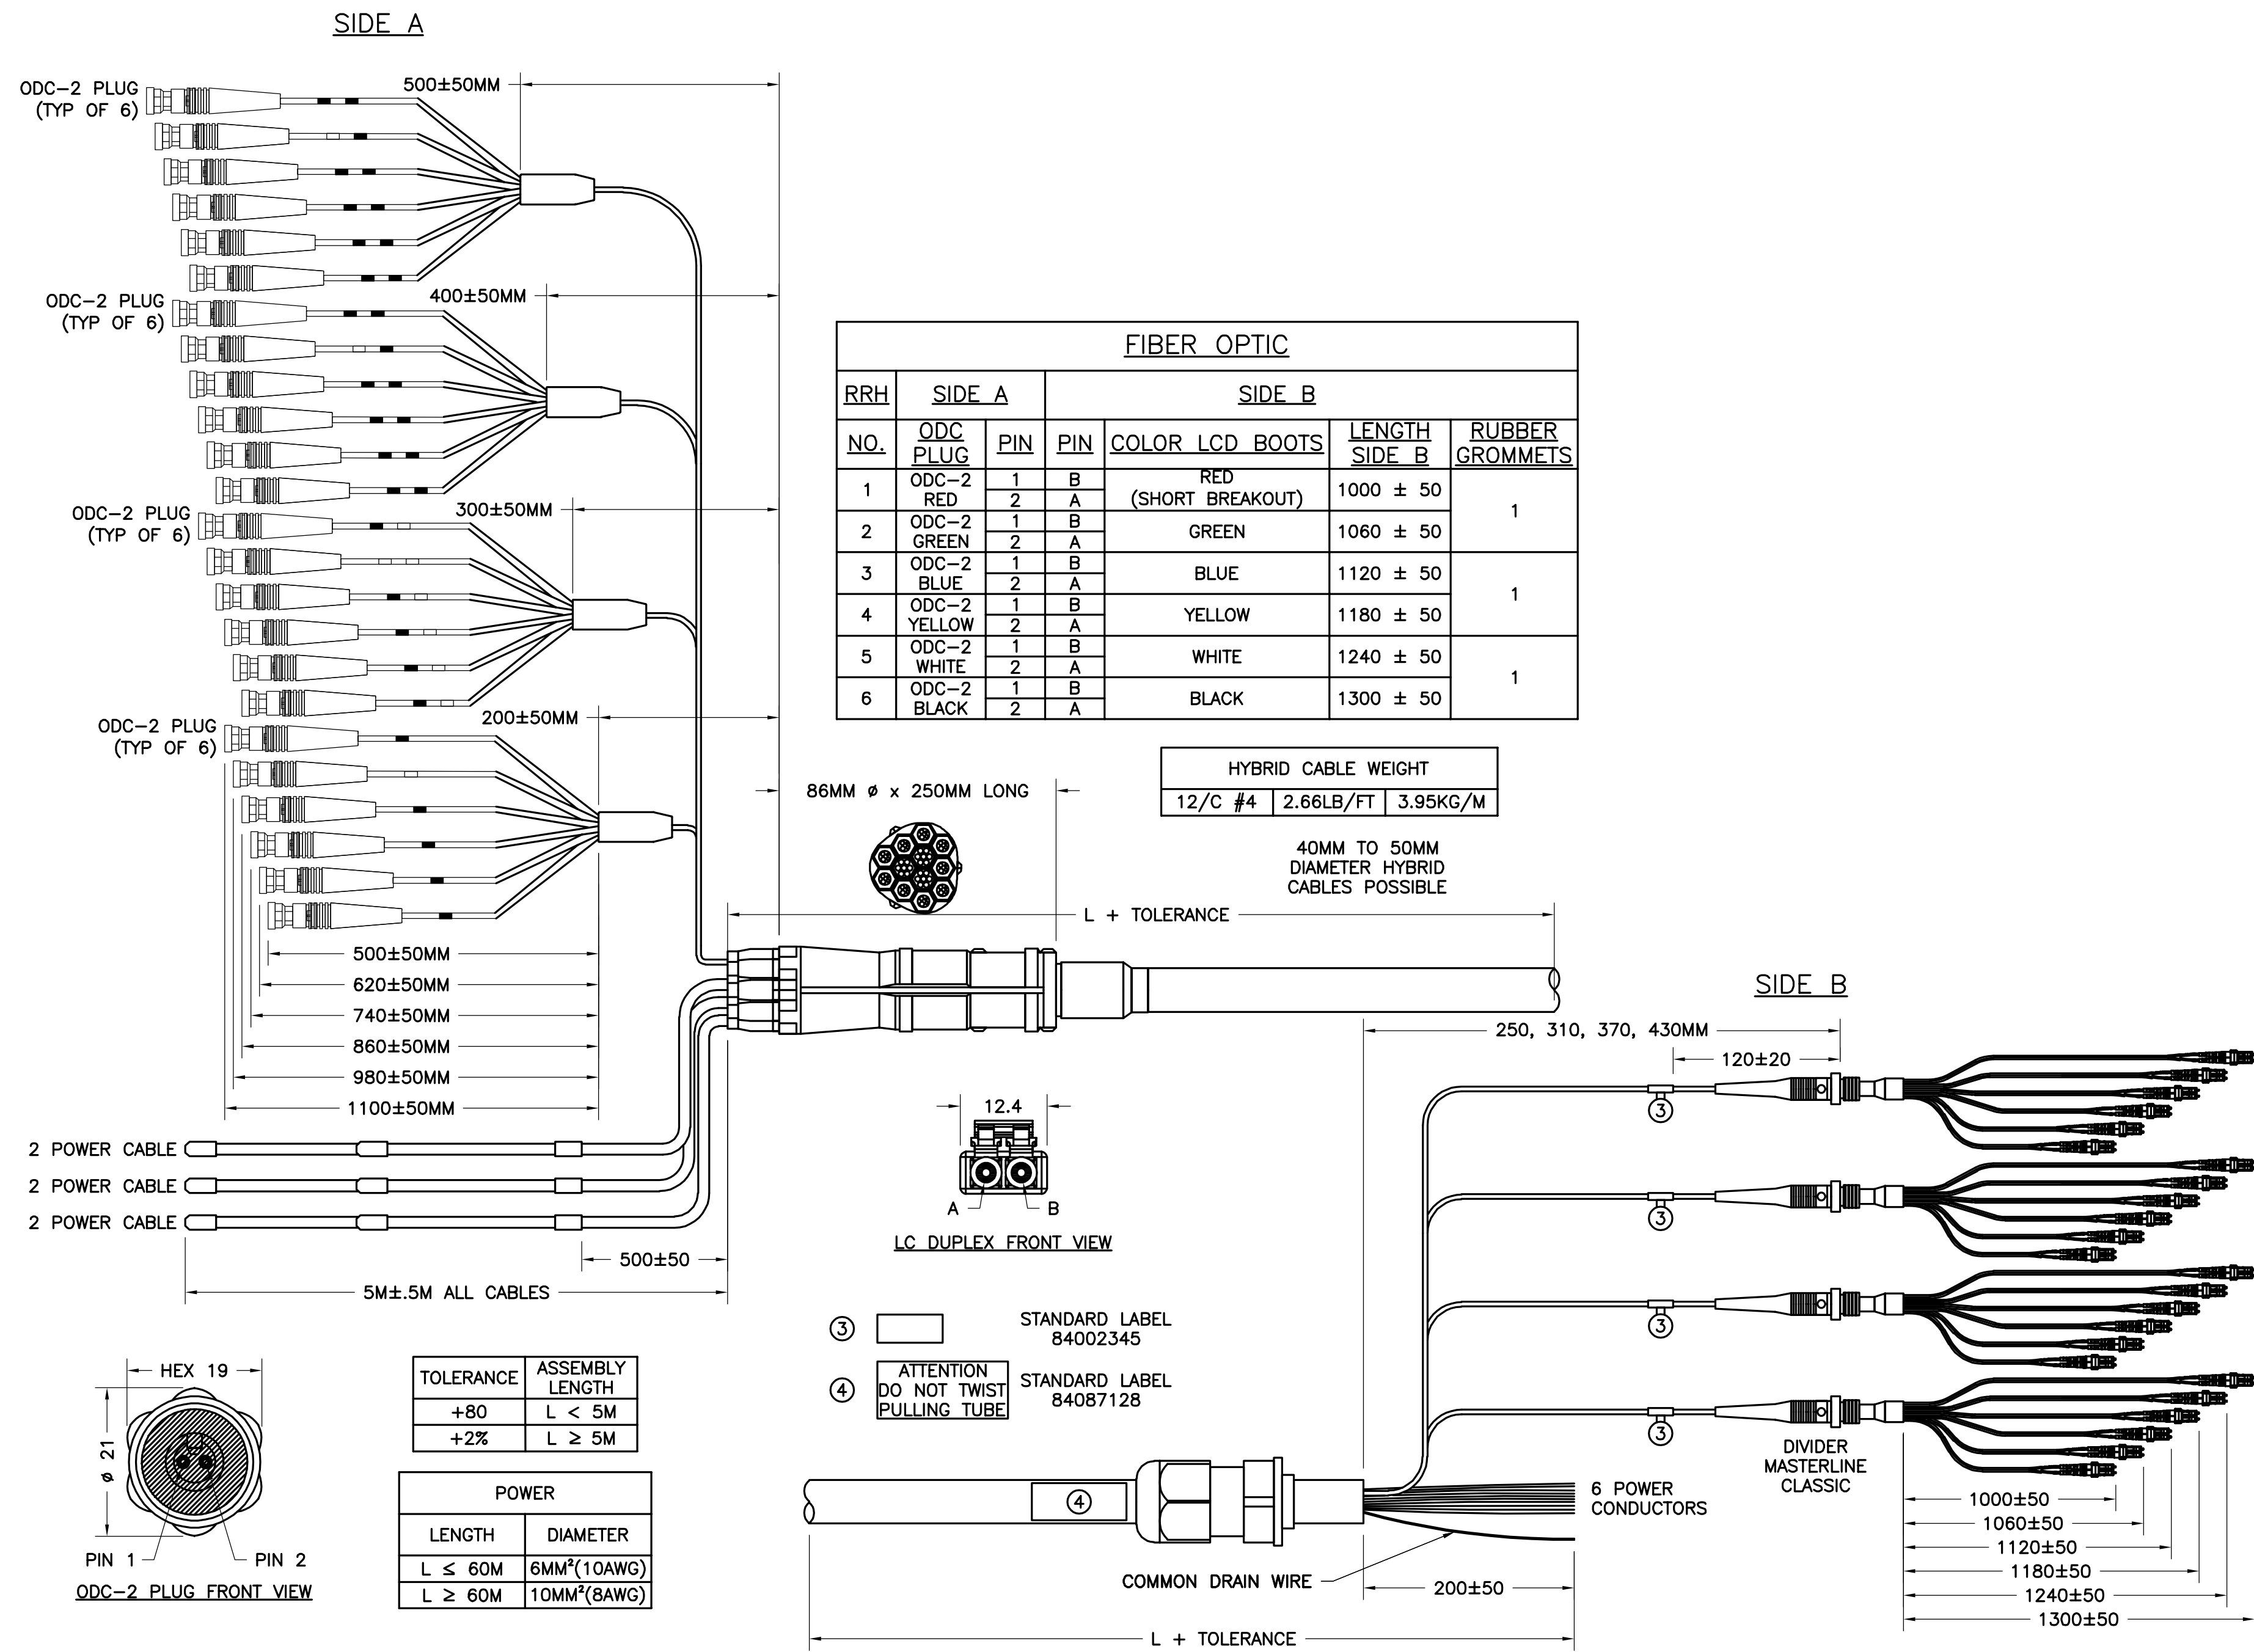



POWER				
RRH NO.	REF HOOK UP	SIDE A		SIDE B
		WIRE COLOR	CABLE DESIGNATOR	WIRE COLOR
1	-48V	BLACK	RED	RED
	0V	GREY		BLACK
	GROUND	DRAIN		COMMON DRAIN
2	-48V	BLACK	GREEN	GREEN
	0V	GREY		WHITE
	GROUND	DRAIN		COMMON DRAIN
3	-48V	BLACK	BLUE	BLUE
	0V	GREY		ORANGE
	GROUND	DRAIN		COMMON DRAIN

POWER				
RRH NO.	REF HOOK UP	SIDE A		SIDE B
		WIRE COLOR	CABLE DESIGNATOR	WIRE COLOR
4	-48V	BLACK	YELLOW	RED
	0V	GREY		BLACK
	GROUND	DRAIN		COMMON DRAIN
5	-48V	BLACK	WHITE	GREEN
	0V	GREY		WHITE
	GROUND	DRAIN		COMMON DRAIN
6	-48V	BLACK	BLACK	BLUE
	0V	GREY		ORANGE
	GROUND	DRAIN		COMMON DRAIN

1 MLE HYBRID CABLE (6 POWER/24 FIBER)
A-5 NOT TO SCALE

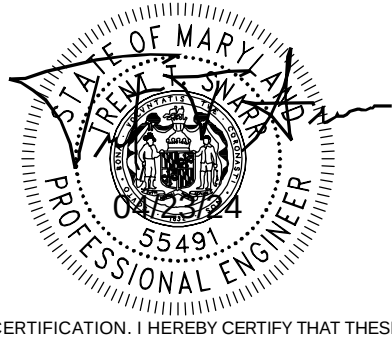APPLICANT	 T-MOBILE NORTHEAST LLC 12050 BALTIMORE AVENUE BELTSVILLE, MD 20705 OFFICE: (240) 264-8600 FAX: (240) 264-8610														
ENGINEER	 NB+C ENGINEERING SERVICES, LLC. 6095 MARSHALEE DRIVE, SUITE 300 ELK RIDGE, MD 21075 (410) 712-7092														
SITE INFORMATION	7WAS088A WSSC-GREENBELT 211 RIDGE RD GREENBELT, MD 20770 PRINCE GEORGE'S COUNTY														
DESIGN RECORD	<table><tr><th colspan="4">REVISIONS</th></tr><tr><td>REV</td><td>DATE</td><td>DESCRIPTION</td><td>BY</td></tr><tr><td>0</td><td>04/23/24</td><td>FINAL DRAWINGS</td><td>PGC</td></tr></table>			REVISIONS				REV	DATE	DESCRIPTION	BY	0	04/23/24	FINAL DRAWINGS	PGC
	REVISIONS														
REV	DATE	DESCRIPTION	BY												
0	04/23/24	FINAL DRAWINGS	PGC												
PROFESSIONAL STAMP	 PROFESSIONAL CERTIFICATION: I HEREBY CERTIFY THAT THESE DOCUMENTS WERE PREPARED OR APPROVED BY ME, AND THAT I AM A DULY LICENSED PROFESSIONAL ENGINEER UNDER THE LAWS OF THE STATE OF MARYLAND, LICENSE NO. 55491, EXPIRATION DATE 01/08/2026														
	TRENT TRAVIS SNARR, P.E. MARYLAND PROFESSIONAL ENGINEER LICENSE #55491														
SHEET TITLE	CABLING DETAILS														
SHEET NUMBER	A-5														

DPIE APPROVAL STAMP BLOCK

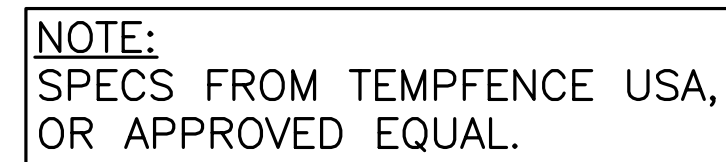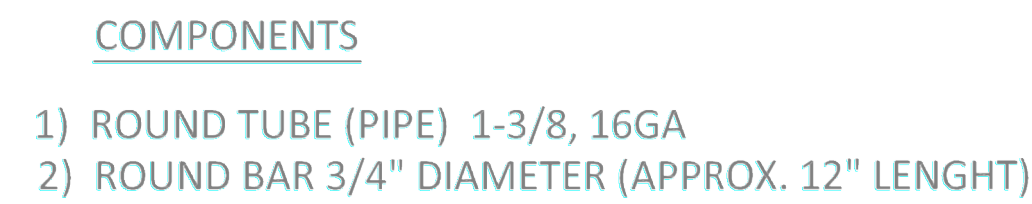

1
D-1


TEMPORARY CHAIN LINK FENCE AND TUBE FOOTER DETAILS

NTS

SHEET

D-1

DPIE APPROVAL STAMP BLOCK

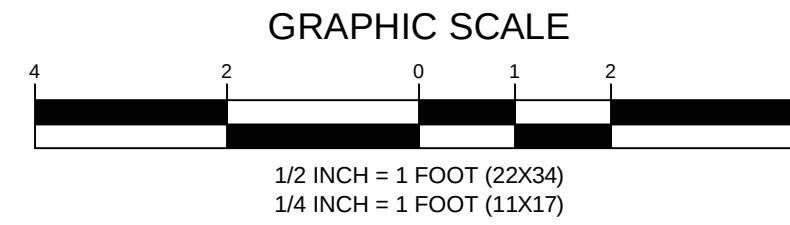

GROUNDING LEGEND

	CALDWELD CONNECTION
	COAXIAL CABLE SHIELD GROUND KIT CONNECTION
	COMPRESSION FITTING CONNECTION
	EXOTHERMIC WELD CONNECTION
	5/8"X10' COPPER-CLAD STEEL GROUND ROD
	5/8"X10' COPPER-CLAD STEEL GROUND ROD WITH INSPECTION WELL
	PROPOSED GROUND WIRING
	EXISTING GROUND WIRING
	TINNED COPPER GROUND BAR 1/4"X4"X12" OR 1/4"X4"X20"
CGB	COLLECTOR GROUND BAR
MGB	MAIN GROUND BAR
BTSC	BARE, TINNED, SOLID COPPER
GNSTC	GREEN-INSULATED, STRANDED COPPER

ENGINEER

SITE INFORMATION

DESIGN RECORD

PROFESSIONAL STAMP

ENGINEER

SHEET

SHEET




NB+C

NB+C ENGINEERING SERVICES, LLC.

6095 MARSHALEE DRIVE, SUITE 300
ELK RIDGE, MD 21075
(410) 712-7092

REVISIONS


0	04/23/24	FINAL DRAWINGS	PGC
REV	DATE	DESCRIPTION	BY

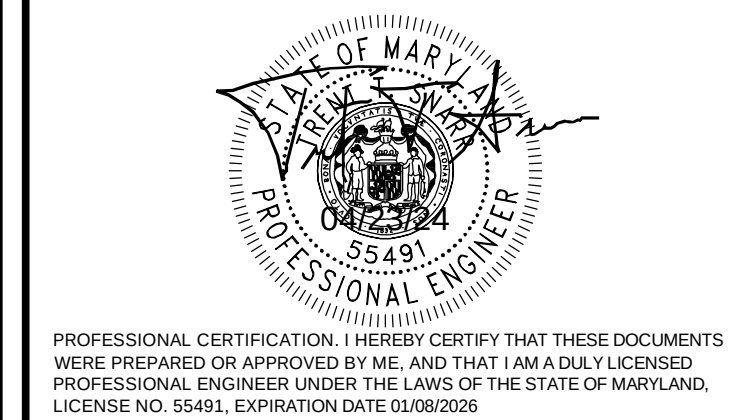


GROUNDING PLANS


G-1

DPIE APPROVAL STAMP BLOCK

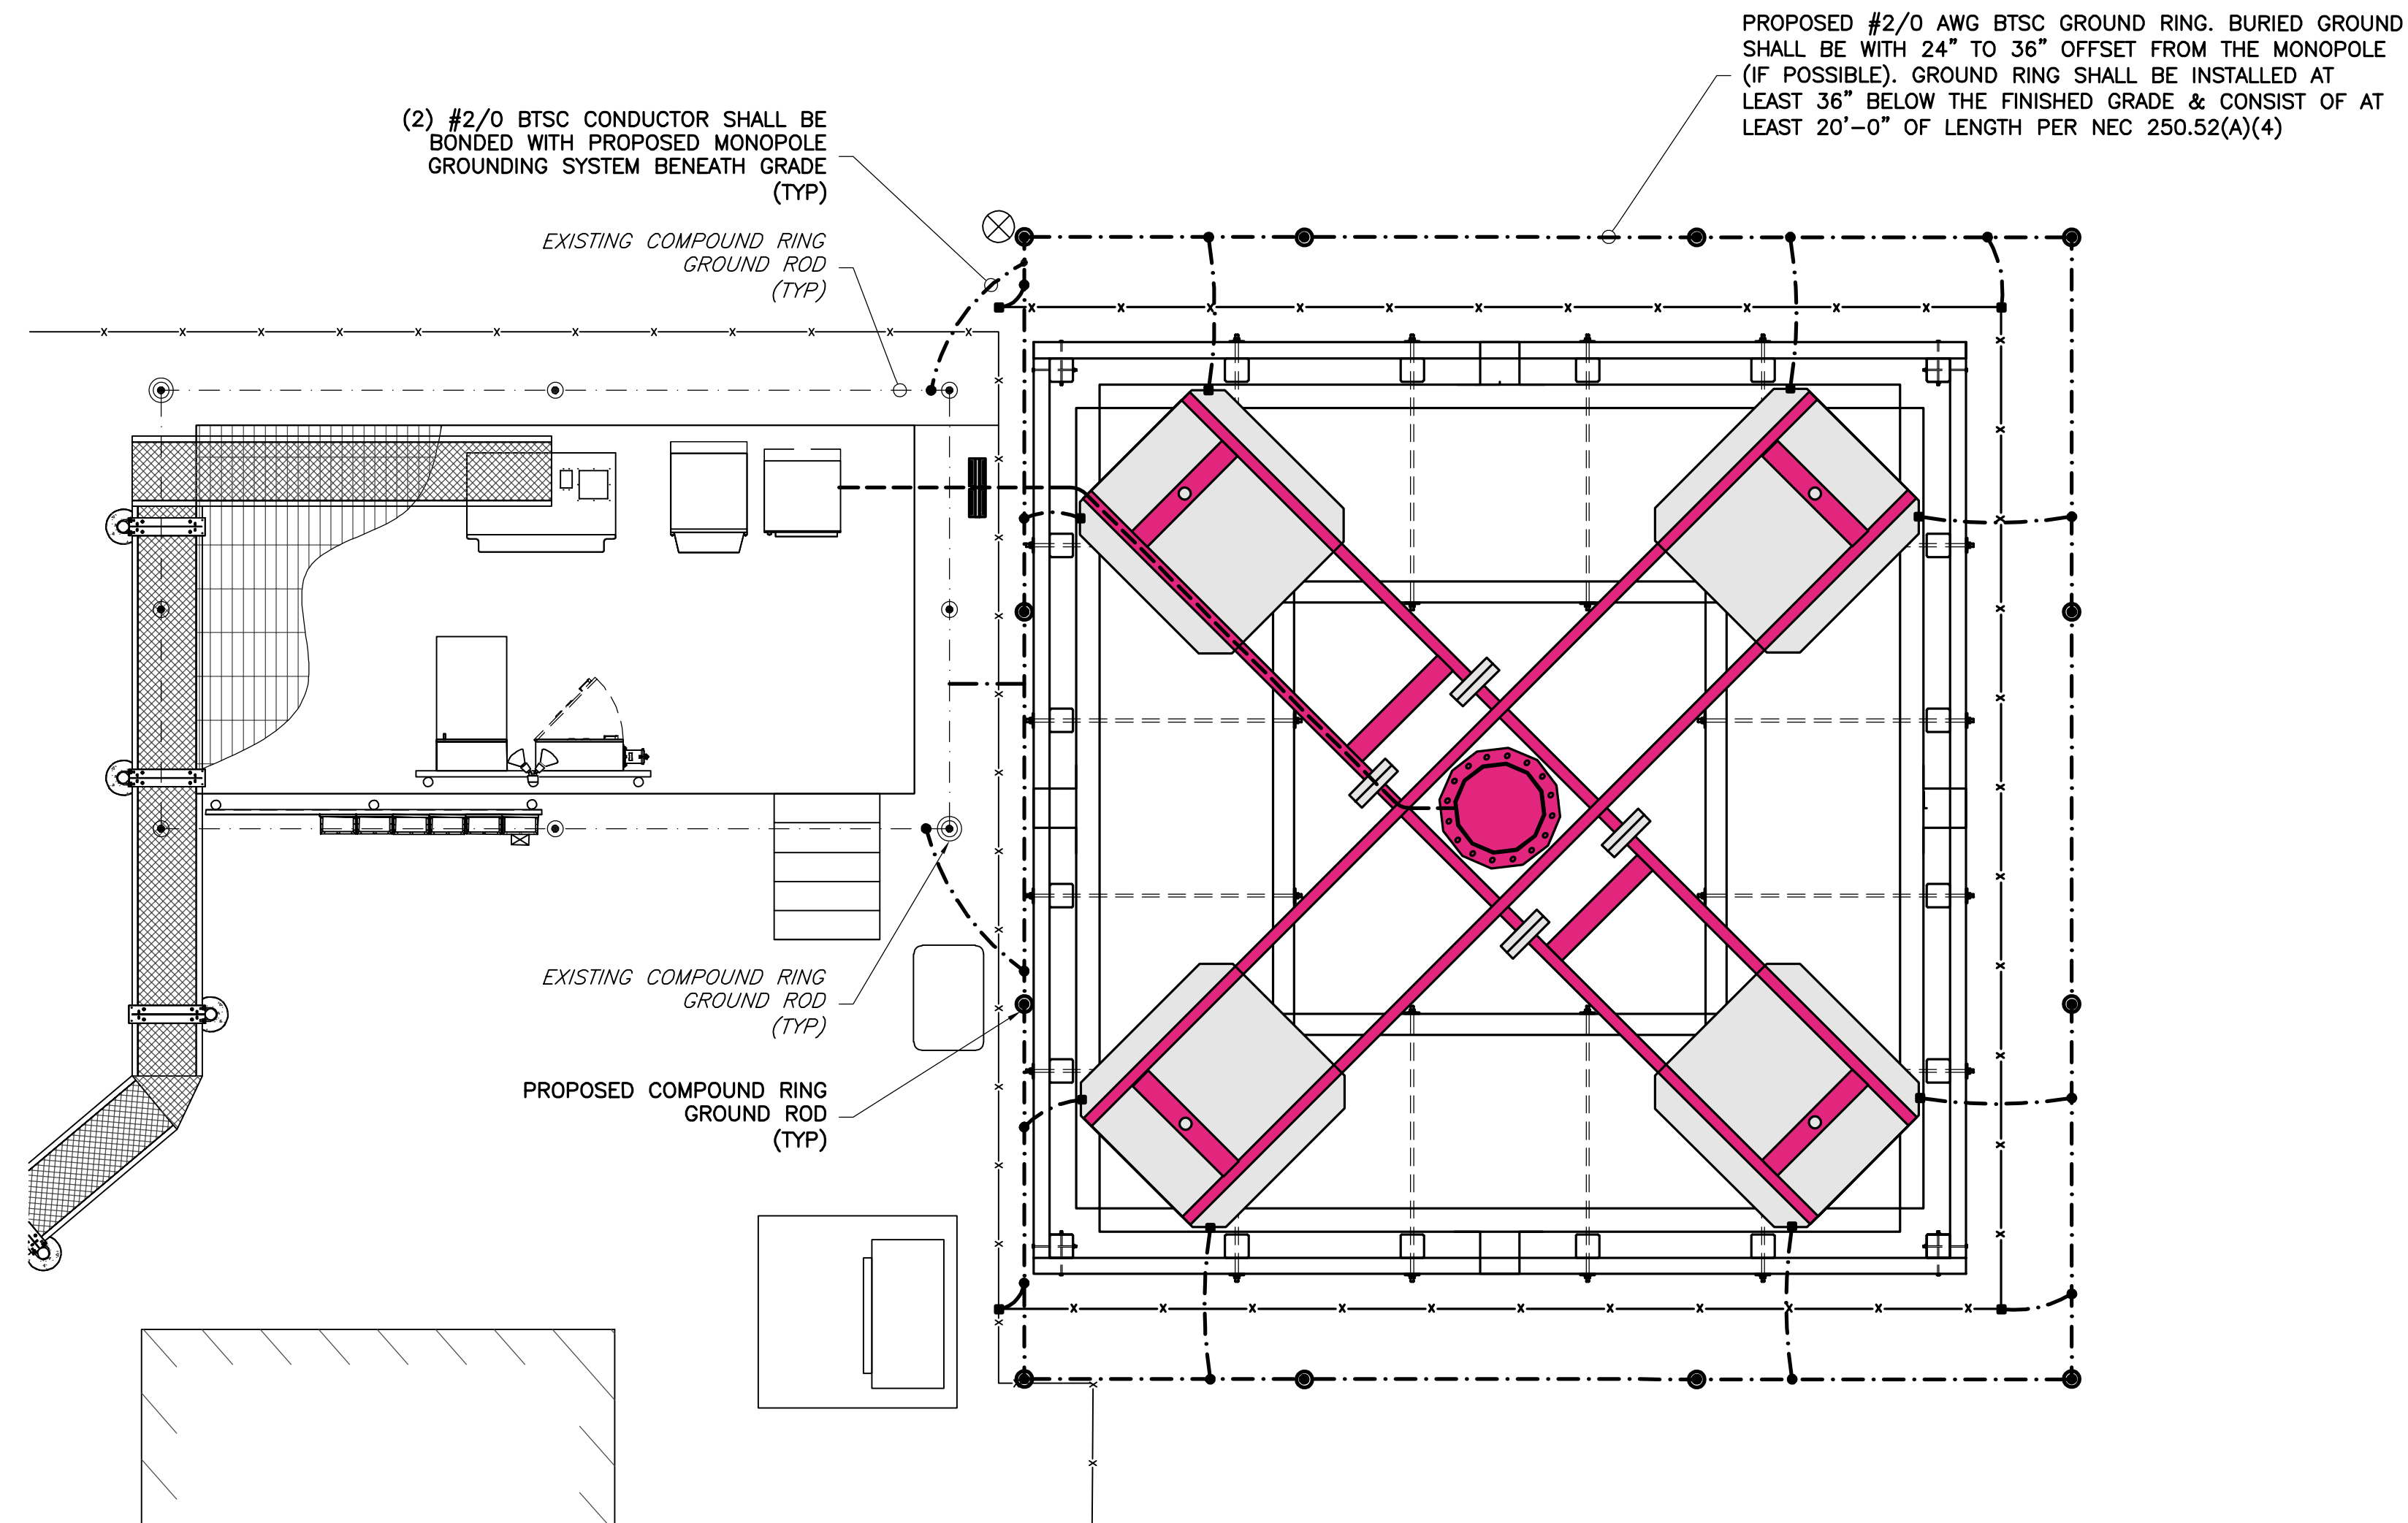

2 EQUIPMENT GROUNDING PLAN
G-1 SCALE: 1/4" = 1' (22X34)
SCALE: 1/8" = 1' (11X17)

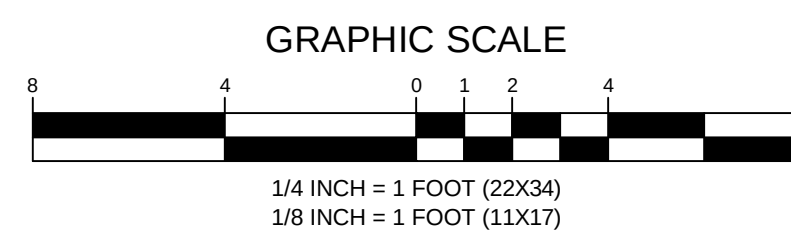

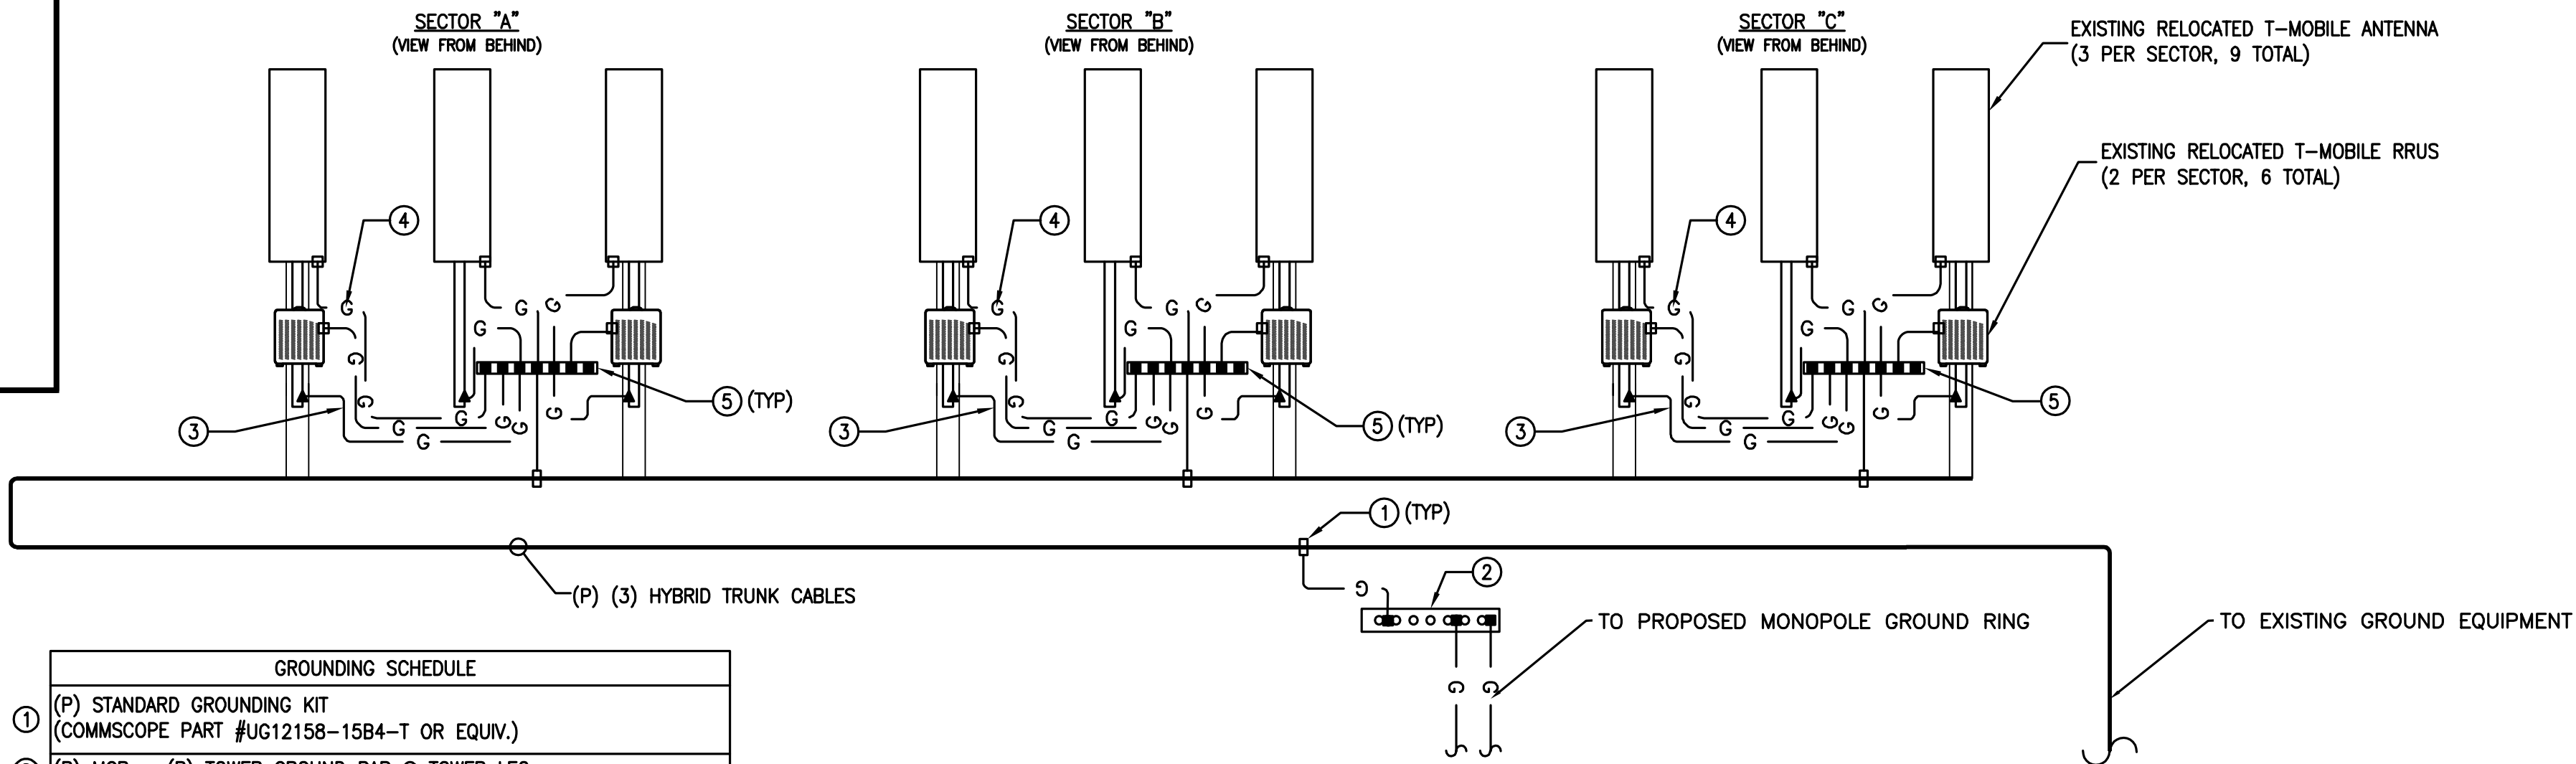


GROUNDING SCHEDULE				
①	(P)	STANDARD GROUNDING KIT (COMMSCOPE PART #UG12158-15B4-T OR EQUIV.)		
②	(P)	MGB - (P) TOWER GROUND BAR @ TOWER LEG		
③	(P)	EQUIPMENT GROUNDING (SEE 1/G-1 FOR DETAILS)		
④	(P)	#6 AWG STRANDED GREEN INSULATED EQUIPMENT GROUNDING CONDUCTOR PER ANTENNA/RADIO (ACCORDING TO MANU. SPECS)		
⑤	(P)	CGB - SECTOR GROUND BAR (TYP)		


NOTES:
A. PROVIDE #2AWG GROUNDING CONDUCTOR, U.O.N.
B. DO NOT INSTALL GROUND KIT AT BEND. DIRECT GROUND WIRE DOWN TO ANTENNA BUSSBAR.

1 GROUNDING RISER DIAGRAM
G-2 NTS


GROUNDING LEGEND	
■	MECHANICAL COMPRESSION CONNECTION
●	CADWELD CONNECTION
▲	EXOTHERMIC WELD CONNECTION
---	PROPOSED GROUND WIRING

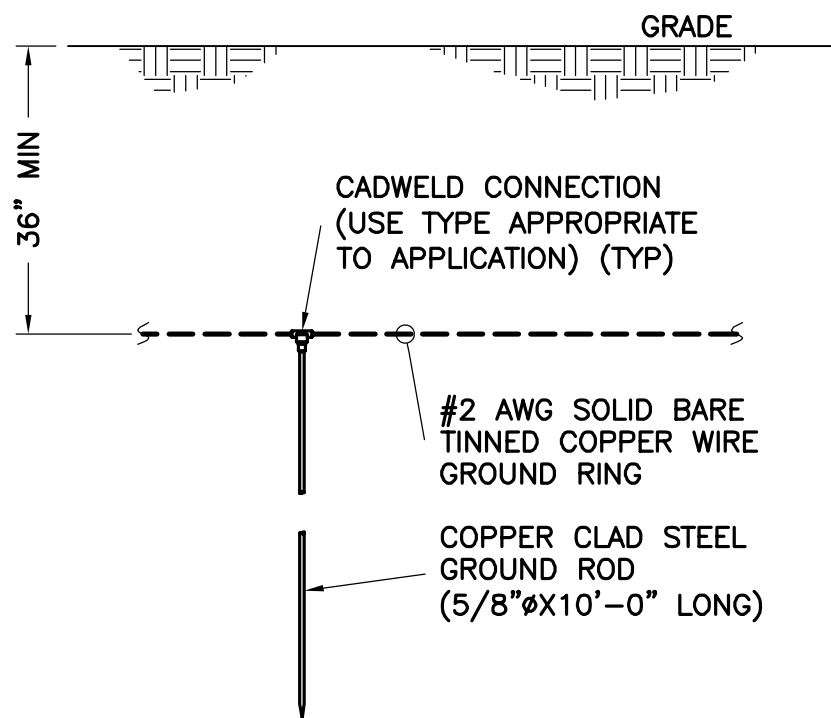


2 TYPICAL GROUND ROD DETAIL
G-2 NTS

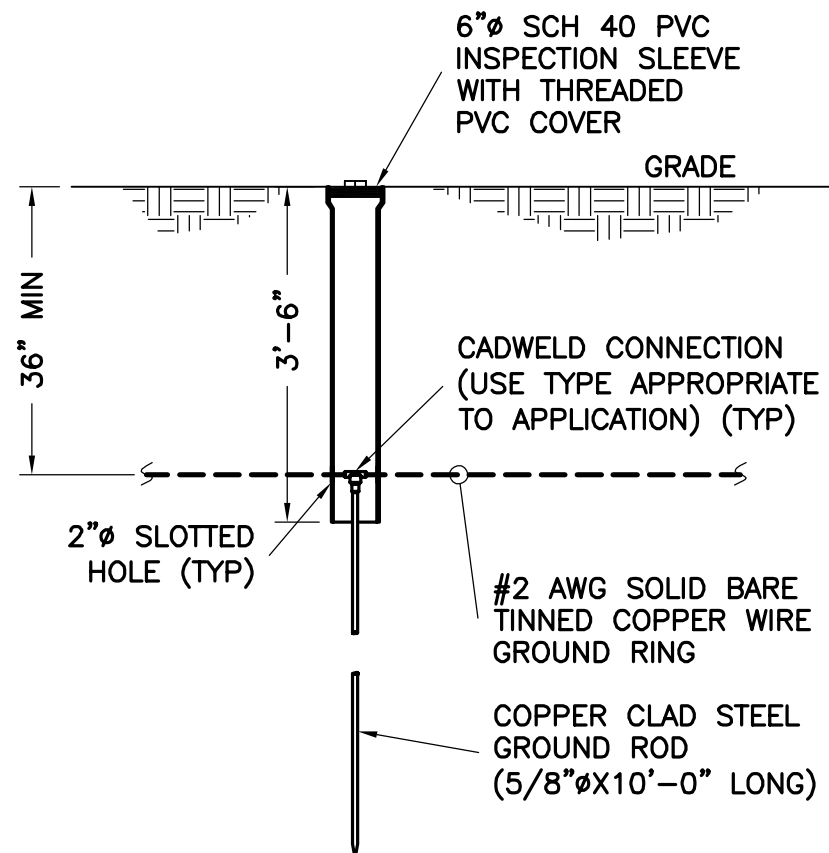

3 GROUNDING ROD INSPECTION WELL
G-2 NTS

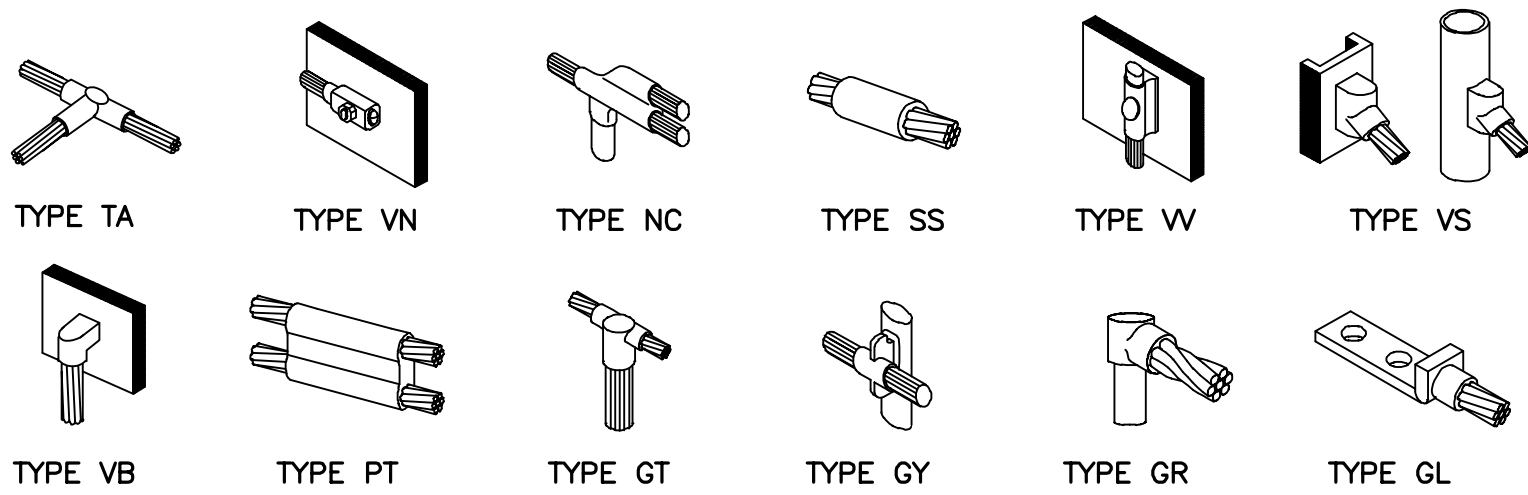


4 CADWELD GROUNDING CONNECTION DETAILS
G-2 NTS

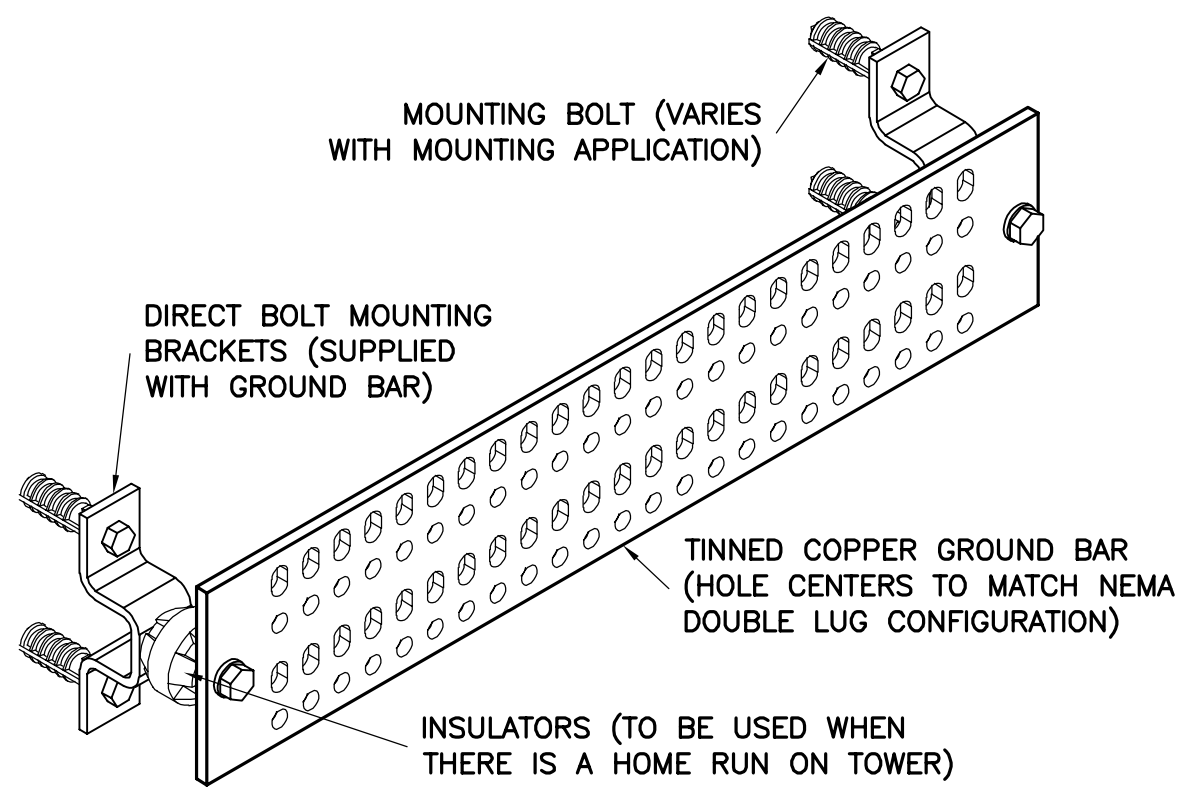


GROUND BAR SCHEDULE				
TYPE	QTY	MANUFACTURER	PART NO.	REMARKS
MGB	2	ANDREW	UGBKIT-0420-T	OR EQUAL
CBG	3	ANDREW	UGBKIT-0412	OR EQUAL

5 GROUND BAR DETAIL
G-2 NTS

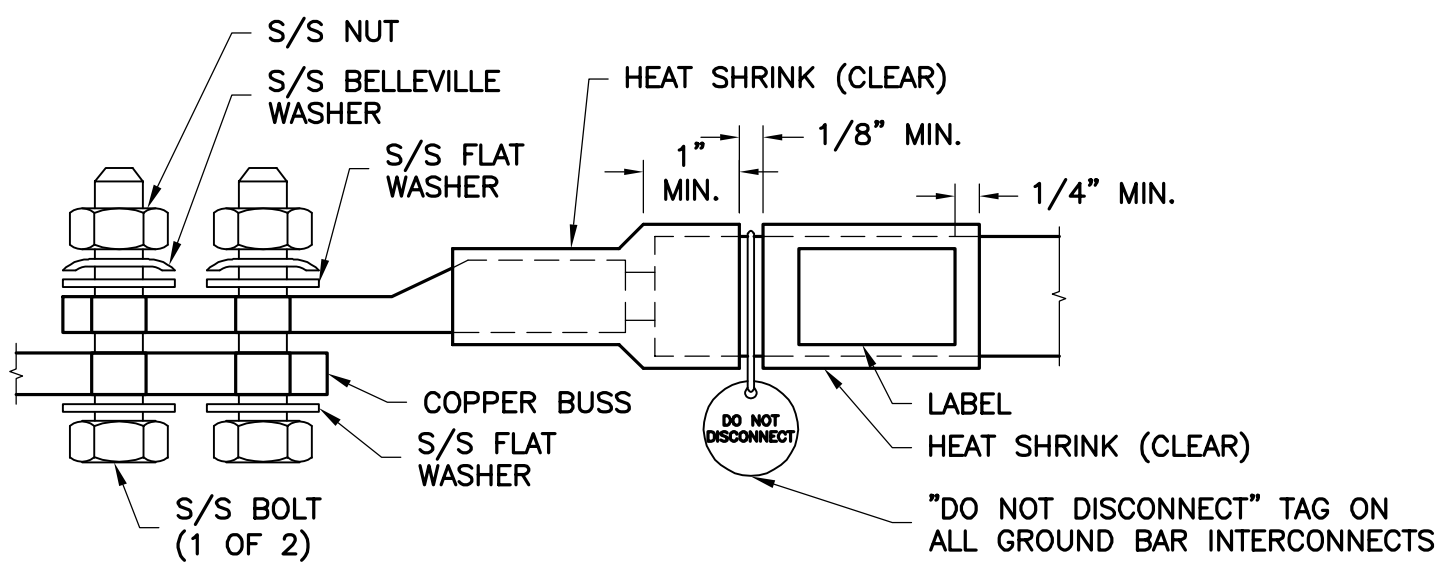

- NOTES:
- ALL HARDWARE 18-8 STAINLESS STEEL INCLUDING BELLEVILLES. COAT ALL SURFACES WITH ANTI-OXIDATION COMPOUND BEFORE MATING.
 - FOR GROUND BOND TO STEEL ONLY: INSERT A DRAGON TOOTH WASHER BETWEEN LUG AND STEEL, COAT ALL SURFACES WITH ANTI-OXIDATION COMPOUND.
 - COAT ALL BARRELS WITH ANTI-OXIDATION COMPOUND BEFORE CRIMPING.

6 GENERAL LUG DETAIL
G-2 NTS

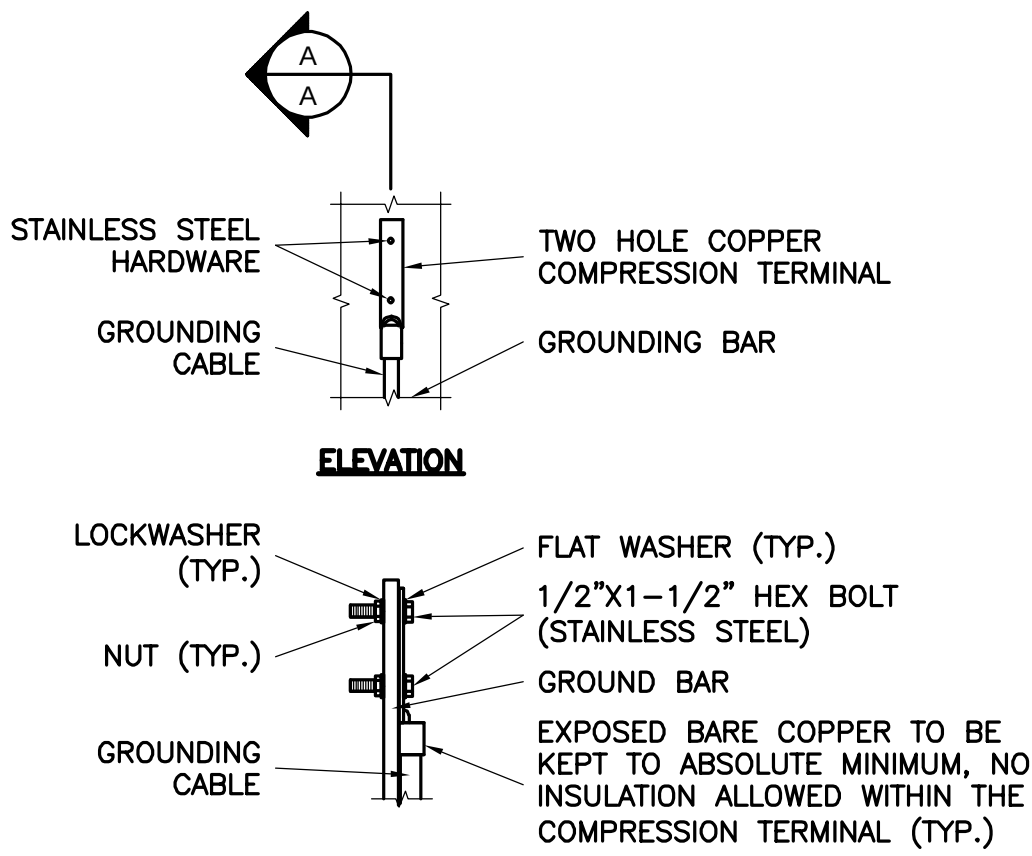

- NOTE:
- "DOUBLING UP" OR "STACKING" OF CONNECTIONS IS NOT PERMITTED.
 - OXIDE INHIBITING COMPOUND TO BE USED AT ALL LOCATIONS.

7 TYPICAL GROUND BAR CONNECTION DETAIL
G-2 NTS


T-Mobile
T-MOBILE NORTHEAST LLC
12050 BALTIMORE AVENUE
BELTSVILLE, MD 20705
OFFICE: (240) 264-8600
FAX: (240) 264-8610

NB+C
NB+C ENGINEERING SERVICES, LLC.
6095 MARSHALEE DRIVE, SUITE 300
ELK RIDGE, MD 21075
(410) 712-7092

7WAS088A
WSSC-GREENBELT
211 RIDGE RD
GREENBELT, MD 20770
PRINCE GEORGE'S COUNTY

REVISIONS

REV	DATE	DESCRIPTION	BY
0	04/23/24	FINAL DRAWINGS	PGC

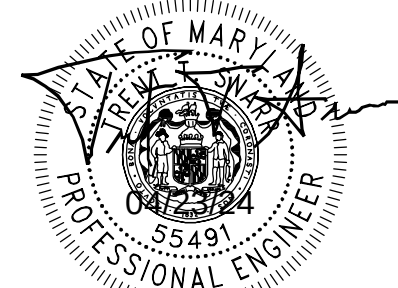

PROFESSIONAL CERTIFICATION: I HEREBY CERTIFY THAT THESE DOCUMENTS WERE PREPARED OR APPROVED BY ME, AND THAT I AM A DULY LICENSED PROFESSIONAL ENGINEER UNDER THE LAWS OF THE STATE OF MARYLAND, LICENSE NO. 55491, EXPIRATION DATE 01/08/2026


TRENT TRAVIS SNARR, P.E.
MARYLAND PROFESSIONAL ENGINEER
LICENSE #55491

GROUNDING DETAILS

G-2

DPIE APPROVAL STAMP BLOCK

	GENERAL NOTES 1. THE CONTRACTOR SHALL COMPLY WITH ALL APPLICABLE CODES ORDINANCES, LAWS AND REGULATIONS OF ALL MUNICIPALITIES, UTILITIES COMPANY OR OTHER PUBLIC AUTHORITIES. 2. THE CONTRACTOR SHALL BE RESPONSIBLE FOR OBTAINING ALL PERMITS AND INSPECTIONS THAT MAY BE REQUIRED BY ANY FEDERAL, STATE, COUNTY OR MUNICIPAL AUTHORITIES. 3. THE CONTRACTOR SHALL NOTIFY THE CONSTRUCTION MANAGER, IN WRITING, OF ANY CONFLICTS, ERRORS OR OMISSIONS PRIOR TO THE SUBMISSION OF BIDS OR PERFORMANCE OF WORK. MINOR OMISSIONS OR ERRORS IN THE BID DOCUMENTS SHALL NOT RELIEVE THE CONTRACTOR FROM RESPONSIBILITY FOR THE OVERALL INTENT OF THESE DRAWINGS. 4. THE CONTRACTOR SHALL BE RESPONSIBLE FOR PROTECTING ALL EXISTING SITE IMPROVEMENTS PRIOR TO COMMENCING CONSTRUCTION. THE CONTRACTOR SHALL REPAIR ANY DAMAGE CAUSED AS A RESULT OF CONSTRUCTION OF THIS FACILITY. 5. THE SCOPE OF WORK FOR THIS PROJECT SHALL INCLUDE PROVIDING ALL MATERIALS, EQUIPMENT AND LABOR REQUIRED TO COMPLETE THIS PROJECT. ALL EQUIPMENT SHALL BE INSTALLED IN ACCORDANCE WITH THE MANUFACTURER'S RECOMMENDATIONS. 6. THE CONTRACTOR SHALL VISIT THE PROJECT SITE PRIOR TO SUBMITTING A BID TO VERIFY THAT THE PROJECT CAN BE CONSTRUCTED IN ACCORDANCE WITH THE CONTRACT DOCUMENTS. 7. CONTRACTOR SHALL VERIFY ANTENNA ELEVATION AND AZIMUTH WITH RF ENGINEERING PRIOR TO INSTALLATION. 8. ALL STRUCTURAL ELEMENTS SHALL BE HOT DIPPED GALVANIZED STEEL. 9. CONTRACTOR SHALL MAKE A UTILITY "ONE CALL" TO LOCATE ALL UTILITIES PRIOR TO EXCAVATING. 10. IF ANY UNDERGROUND UTILITIES OR STRUCTURES EXIST BENEATH THE PROJECT AREA, CONTRACTOR MUST LOCATE IT AND CONTACT THE APPLICANT & THE OWNER'S REPRESENTATIVE. 11. OCCUPANCY IS LIMITED TO PERIODIC MAINTENANCE AND INSPECTION BY TECHNICIANS APPROXIMATELY 2 TIMES PER MONTH. 12. PROPERTY LINE INFORMATION WAS PREPARED USING DEEDS, TAX MAPS, AND PLANS OF RECORD AND SHOULD NOT BE CONSTRUED AS AN ACCURATE BOUNDARY SURVEY. 13. THIS PLAN IS SUBJECT TO ALL EASEMENTS AND RESTRICTIONS OF RECORD. 14. THE PROPOSED FACILITY WILL CAUSE ONLY A "DE MINIMIS" INCREASE IN STORMWATER RUNOFF. THEREFORE, NO DRAINAGE STRUCTURES ARE PROPOSED. 15. NO SIGNIFICANT NOISE, SMOKE, DUST, OR ODOR WILL RESULT FROM THIS FACILITY. 16. THE FACILITY IS UNMANNED AND NOT INTENDED FOR HUMAN HABITATION (NO HANDICAP ACCESS REQUIRED). 17. THE FACILITY IS UNMANNED AND DOES NOT REQUIRE POTABLE WATER OR SANITARY SERVICE. 18. POWER TO THE FACILITY WILL BE MONITORED BY A SEPARATE METER. 19. THIS SITE IS THE LOCATION OF A PROTECT BIRD SPECIES SUCH AS OSPREY OR EAGLES. CONSTRUCTION ON THIS SITE WILL NOT TAKE PLACE UNLESS DURING MIGRATION SEASON OF THE PROTECT BIRD SPECIES. ALL SUCH CONSTRUCTION SHALL FOLLOW THE ESA (ENDANGERED SPECIES ACT) AND RESTRICTIVE FEDERAL GUIDELINES CONCERNING THE U.S. FISH AND WILDLIFE SERVICE FIELD OFFICE. PLEASE SEE THE EAGLE ACT FOR SPECIFICATIONS.	STRUCTURAL NOTES STRUCTURAL DESIGN CRITERIA: STRUCTURAL DESIGN IS BASED ON THE 2018 INTERNATIONAL BUILDING CODE. LOCATION: PRINCE GEORGE'S COUNTY CONSTRUCTION MATERIAL SELF WEIGHT PER ASCE 7-16 ULTIMATE WIND SPEED: 113 MPH RISK CATEGORY: II EXPOSURE CATEGORY: C TOPOGRAPHIC CATEGORY: 1 1. THE LATEST EDITION OF THE FOLLOWING SPECIFICATIONS SHALL GOVERN: A. AISC - "ALLOWABLE STRESS DESIGN SPECIFICATION FOR STRUCTURAL STEEL BUILDINGS". B. AISC - "CODE OF STANDARD PRACTICE FOR STEEL BUILDINGS AND BRIDGES". C. AWS - "D1.1 STRUCTURAL WELDING CODE - STEEL". 2. MATERIAL, UNLESS OTHERWISE NOTED, SHALL CONFORM TO THE FOLLOWING ASTM SPECIFICATIONS STRUCTURAL WIDE FLANGE & M SHAPES A992 OR A572 OTHER STRUCTURAL SHAPES AND PLATES Fy = 50KSI A36 STRUCTURAL TUBING Fy = 36 KSI A500, GRADE B HIGH STRENGTH BOLTS Fy = 46 KSI A325 THREADED RODS A354, GRADE BC ANCHOR BOLTS A325 OR A354 BC PIPE (HANDRAIL) SCH 40 PIPE 3. ALL WELDING SHALL BE IN ACCORDANCE WITH AWS D1.1 USING E70XX ELECTRODES. UNLESS OTHERWISE NOTED PROVIDE CONTINUOUS MINIMUM SIZED FILLET WELDS PER AISC REQUIREMENTS. 4. HOLES IN STEEL SHALL BE DRILLED OR PUNCHED. ALL SLOTTED HOLES SHALL BE PROVIDED WITH SMOOTH EDGES. BURNING OF HOLES AND TORCH CUTTING AT THE SITE IS NOT PERMITTED. ALL HOLES IN BEARING PLATES SHALL BE DRILLED. 5. ALL STEEL TO BE HOT-DIPPED GALVANIZED AFTER FABRICATION PER ASTM A123. 6. ALL BOLTS SHALL BE TIGHTENED USING TURN-OF-THE-NUT METHOD PER AISC SPECIFICATIONS USING STANDARD HOLES. 7. CONTRACTOR TO FIELD VERIFY ALL DIMENSIONS AND FIT PRIOR TO FABRICATION. 8. THE FABRICATOR SHALL FURNISH CHECKED SHOP AND ERECTION DRAWINGS TO THE ENGINEER, AND OBTAIN APPROVAL PRIOR TO FABRICATING ANY STRUCTURAL STEEL. SHOP DRAWINGS SHALL CONFORM TO AISC "DETAILING FOR STEEL CONSTRUCTION". WOOD: 1. DESIGN, MODIFICATION, FABRICATION AND CONSTRUCTION OF WOOD FRAMING SHALL CONFORM WITH "NATIONAL DESIGN SPECIFICATIONS FOR WOOD CONSTRUCTION" 2018 EDITION (WITH SUPPLEMENT), AMERICAN FOREST AND PAPER ASSOCIATION. 2. ALL WOOD FRAMING MATERIAL SHALL BE SURFACED DRY AND USED AT 19% MAXIMUM MOISTURE CONTENT ALLOWABLE STRESS REQUIREMENTS OF ALL MATERIAL SHALL BE IN ACCORDANCE WITH THE "SCHEDULE OF REQUIRED STRESS VALUES". 3. ALL JOIST, RAFTERS & MISC FRAMING SHALL BE SOUTHERN PINE NO.2, PRESSURE TREATED. PROVIDE FULL-DEPTH (OR METAL) BRIDGING AT MIDSPAN AND AT A MAXIMUM SPACING OF 8'-0" O/C IN BETWEEN. 4. ALL FRAMING EXPOSED TO THE WEATHER OR IN CONTACT WITH MASONRY OR CONCRETE SHALL BE PRESSURE TREATED IN ACCORDANCE WITH THE AMERICAN WOOD PRESERVES ASSOCIATIONS SPECIFICATIONS WHERE POSSIBLE. ALL CUTS AND HOLES DUE TO ON-SITE FABRICATION SHALL BE TREATED. CUTS AND HOLES DUE TO ON-SITE FABRICATION SHALL BE BRUSHED WITH 2 COATS OF COPPER NAPHTHENATE SOLUTION CONTAINING A MINIMUM OF 2% METALLIC COPPER IN SOLUTION (PER AWWA STD. M4). 5. THE CONTRACTOR SHALL CAREFULLY SELECT LUMBER TO BE USED IN LOAD BEARING APPLICATIONS. THE LENGTH OF SPLIT ON THE WIDE FACE OF 3" (NOMINAL) & THICKER LUMBER SHALL BE LIMITED TO 1/2 OF THE NARROW FACE DIMENSION. 6. PROVIDE DOUBLE JOISTS UNDER ALL CONCENTRATED LOADS FROM FRAMING ABOVE. 7. STRUCTURAL STEEL PLATE CONNECTORS SHALL CONFORM TO ASTM A-36 SPECIFICATIONS AND BE 1/4" THICK UNLESS OTHERWISE INDICATED. PROVIDE WASHERS FOR ALL BOLT HEADS & NUTS IN CONTACT WITH WOOD SURFACES. 8. BOLT HOLES SHALL BE CAREFULLY CENTERED AND DRILLED NOT MORE THAN 1/16" LARGER THAN THE BOLT DIAMETER. BOLTED CONNECTION SHALL BE SNUGGED TIGHT BUT NOT TO THE EXTENT OF CRUSHING WOOD UNDER WASHERS. 9. PREFABRICATED METAL, HURRICANE CLIPS, HOLD-DOWN ANCHORS AND OTHER ACCESSORIES SHALL BE AS MANUFACTURED BY "SIMPSON STRONT-TIE COMPANY", OR APPROVED EQUAL. INSTALL ALL ACCESSORIES PER THE MANUFACTURERS REQUIREMENTS. ALL STEEL SHALL HAVE A MINIMUM THICKNESS OF A 0.04 INCHES (PER ASTM A446, GRADE A) AND BE GALVANIZED (COATING G60). 10. HOLES AND NOTCHES DRILLED OR CUT INTO WOOD FRAMING SHALL NOT EXCEED THE REQUIREMENTS OF IBC 2018. 11. PROVIDE NAILING PATTERN IN COMPLIANCE WITH IBC RECOMMENDED FASTENING SCHEDULE WHEN JOINING TWO OR MORE FRAMING MEMBERS. 12. ALL PLATES, ANCHORS, NAILS, BOLTS, NUTS, WASHERS, AND OTHER MISCELLANEOUS HARDWARE SHALL BE HOT DIP GALVANIZED.	APPLICANT T-Mobile T-MOBILE NORTHEAST LLC 12050 BALTIMORE AVENUE BELTSVILLE, MD 20705 OFFICE: (240) 264-8600 FAX: (240) 264-8610 ENGINEER NB+C NB+C ENGINEERING SERVICES, LLC. 6095 MARSHALEE DRIVE, SUITE 300 ELK RIDGE, MD 21075 (410) 712-7092 SITE INFORMATION 7WAS088A WSSC-GREENBELT 211 RIDGE RD GREENBELT, MD 20770 PRINCE GEORGE'S COUNTY DESIGN RECORD REVISIONS <table><tr><td></td><td></td><td></td><td></td></tr><tr><td></td><td></td><td></td><td></td></tr><tr><td></td><td></td><td></td><td></td></tr><tr><td></td><td></td><td></td><td></td></tr><tr><td></td><td></td><td></td><td></td></tr><tr><td></td><td></td><td></td><td></td></tr><tr><td></td><td></td><td></td><td></td></tr><tr><td></td><td></td><td></td><td></td></tr><tr><td></td><td></td><td></td><td></td></tr><tr><td></td><td></td><td></td><td></td></tr><tr><td>0</td><td>04/23/24</td><td>FINAL DRAWINGS</td><td>DSP</td></tr><tr><td>REV</td><td>DATE</td><td>DESCRIPTION</td><td>BY</td></tr></table> PROFESSIONAL STAMP STATE OF MARYLAND PROFESSIONAL ENGINEER 55491 PROFESSIONAL CERTIFICATION. I HEREBY CERTIFY THAT THESE DOCUMENTS WERE PREPARED OR APPROVED BY ME, AND THAT I AM A DULY LICENSED PROFESSIONAL ENGINEER UNDER THE LAWS OF THE STATE OF MARYLAND. LICENSE NO. 55491, EXPIRATION DATE 01/08/2026 ENGINEER TRENT TRAVIS SNARR, P.E. MARYLAND PROFESSIONAL ENGINEER LICENSE #55491 SHEET TITLE GENERAL NOTES SHEET NUMBER N-1	0	04/23/24	FINAL DRAWINGS	DSP	REV	DATE	DESCRIPTION	BY	DPIE APPROVAL STAMP BLOCK
0	04/23/24	FINAL DRAWINGS	DSP	
REV	DATE	DESCRIPTION	BY	

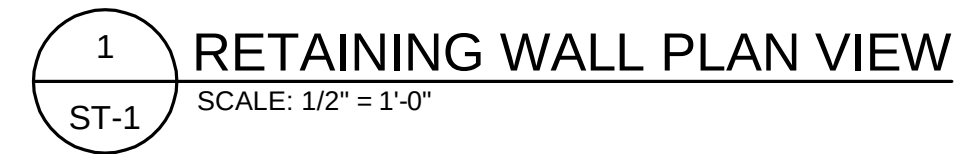

**NOTE: ALL WOOD MEMBERS SHALL BE SOUTHERN PINE NO. 2
PRESSURE TREATED OR BETTER.

ST-1

DPIE APPROVAL STAMP BLOCK




ALL HARDWARE ASSEMBLY AND MANUFACTURER'S INSTRUCTIONS SHALL BE FOLLOWED; ANY CONTRADICTION BETWEEN THE MANUFACTURER'S RECOMMENDATIONS AND THESE DRAWINGS ARE TO BE BROUGHT IMMEDIATELY TO THE ATTENTION OF NB+C ES.

SHEET

ST-2

DPIE APPROVAL STAMP BLOCK

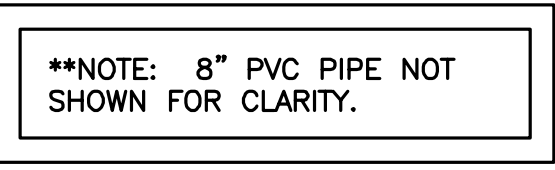

CONTRACTOR TO TRIM 6x6 PRESSURED TREAT WOOD AS
REQUIRED TO MATCH TOPOGRAPHY.

****NOTE: ALL WOOD MEMBERS SHALL BE SOUTHERN PINE NO. 2
PRESSURE TREATED OR BETTER.**

ALL HARDWARE ASSEMBLY AND MANUFACTURER'S INSTRUCTIONS SHALL BE FOLLOWED; ANY CONTRADICTION BETWEEN THE MANUFACTURER'S RECOMMENDATIONS AND THESE DRAWINGS ARE TO BE BROUGHT IMMEDIATELY TO THE ATTENTION OF NB+C ES.

T-Mobile
T-MOBILE NORTHEAST LLC
12050 BALTIMORE AVENUE
BELTSVILLE, MD 20705
OFFICE: (240) 264-8600
FAX: (240) 264-8610



NB+C ENGINEERING SERVICES, LLC.
 6095 MARSHALLEE DRIVE, SUITE 300
 ELK RIDGE, MD 21175
 (410) 712-7092

7WAS088A
WSSC-GREENBELT
211 RIDGE RD
GREENBELT, MD 20770
PRINCE GEORGE'S COUNTY

REVISIONS			
0	04/23/24	FINAL DRAWINGS	DSP
REV	DATE	DESCRIPTION	BY


The seal of the Professional Engineer of the State of Maryland is circular. It features a central shield with a sun, a gear, and a plow. The shield is surrounded by a wreath. The words "THE STATE OF MARYLAND" are written in a circle around the shield. Below the shield, the words "PROFESSIONAL ENGINEER" are written in a circle. The number "55491" is written in the center of the seal.


PROFESSIONAL CERTIFICATION I HEREBY CERTIFY THAT THESE DOCUMENTS
WERE PREPARED OR APPROVED BY ME, AND THAT I AM A DULY LICENSED
PROFESSIONAL ENGINEER UNDER THE LAWS OF THE STATE OF MARYLAND,
LICENSE NO. 55491, EXPIRATION DATE 01/08/2026

TRENT TRAVIS SNARR, P.E.
MARYLAND PROFESSIONAL ENGINEER
LICENSE #55491

RETAINING WALL ELEVATION

ST-3

DPIE APPROVAL STAMP BLOCK

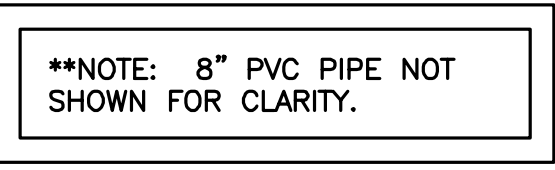

CONTRACTOR TO TRIM 6x6 PRESSURED TREAT WOOD AS
REQUIRED TO MATCH TOPOGRAPHY.

****NOTE: ALL WOOD MEMBERS SHALL BE SOUTHERN PINE NO. 2
PRESSURE TREATED OR BETTER.**

ALL HARDWARE ASSEMBLY AND MANUFACTURER'S INSTRUCTIONS SHALL BE FOLLOWED; ANY CONTRADICTION BETWEEN THE MANUFACTURER'S RECOMMENDATIONS AND THESE DRAWINGS ARE TO BE BROUGHT IMMEDIATELY TO THE ATTENTION OF NB+C ES.

T-Mobile
T-MOBILE NORTHEAST LLC
12050 BALTIMORE AVENUE
BELTSVILLE, MD 20705
OFFICE: (240) 264-8600
FAX: (240) 264-8610



NB+C ENGINEERING SERVICES, LLC.
 6095 MARSHALLEE DRIVE, SUITE 300
 ELK RIDGE, MD 21175
 (410) 712-7092

7WAS088A
WSSC-GREENBELT
211 RIDGE RD
GREENBELT, MD 20770
PRINCE GEORGE'S COUNTY

REVISIONS			
0	04/23/24	FINAL DRAWINGS	DSP
REV	DATE	DESCRIPTION	BY


The seal of the Professional Engineer of the State of Maryland is circular. It features a central shield with a sun, a gear, and a plow. The shield is surrounded by a wreath. The words "THE STATE OF MARYLAND" are written in a circle around the shield. Below the shield, the words "PROFESSIONAL ENGINEER" are written in a circle. The number "55491" is written in the center of the seal.


PROFESSIONAL CERTIFICATION I HEREBY CERTIFY THAT THESE DOCUMENTS
WERE PREPARED OR APPROVED BY ME, AND THAT I AM A DULY LICENSED
PROFESSIONAL ENGINEER UNDER THE LAWS OF THE STATE OF MARYLAND,
LICENSE NO. 55491, EXPIRATION DATE 01/08/2026

TRENT TRAVIS SNARR, P.E.
MARYLAND PROFESSIONAL ENGINEER
LICENSE #55491


RETAINING WALL ELEVATION

ST-4

DPIE APPROVAL STAMP BLOCK

 

**NOTE: 8" PVC PIPE NOT SHOWN FOR CLARITY.

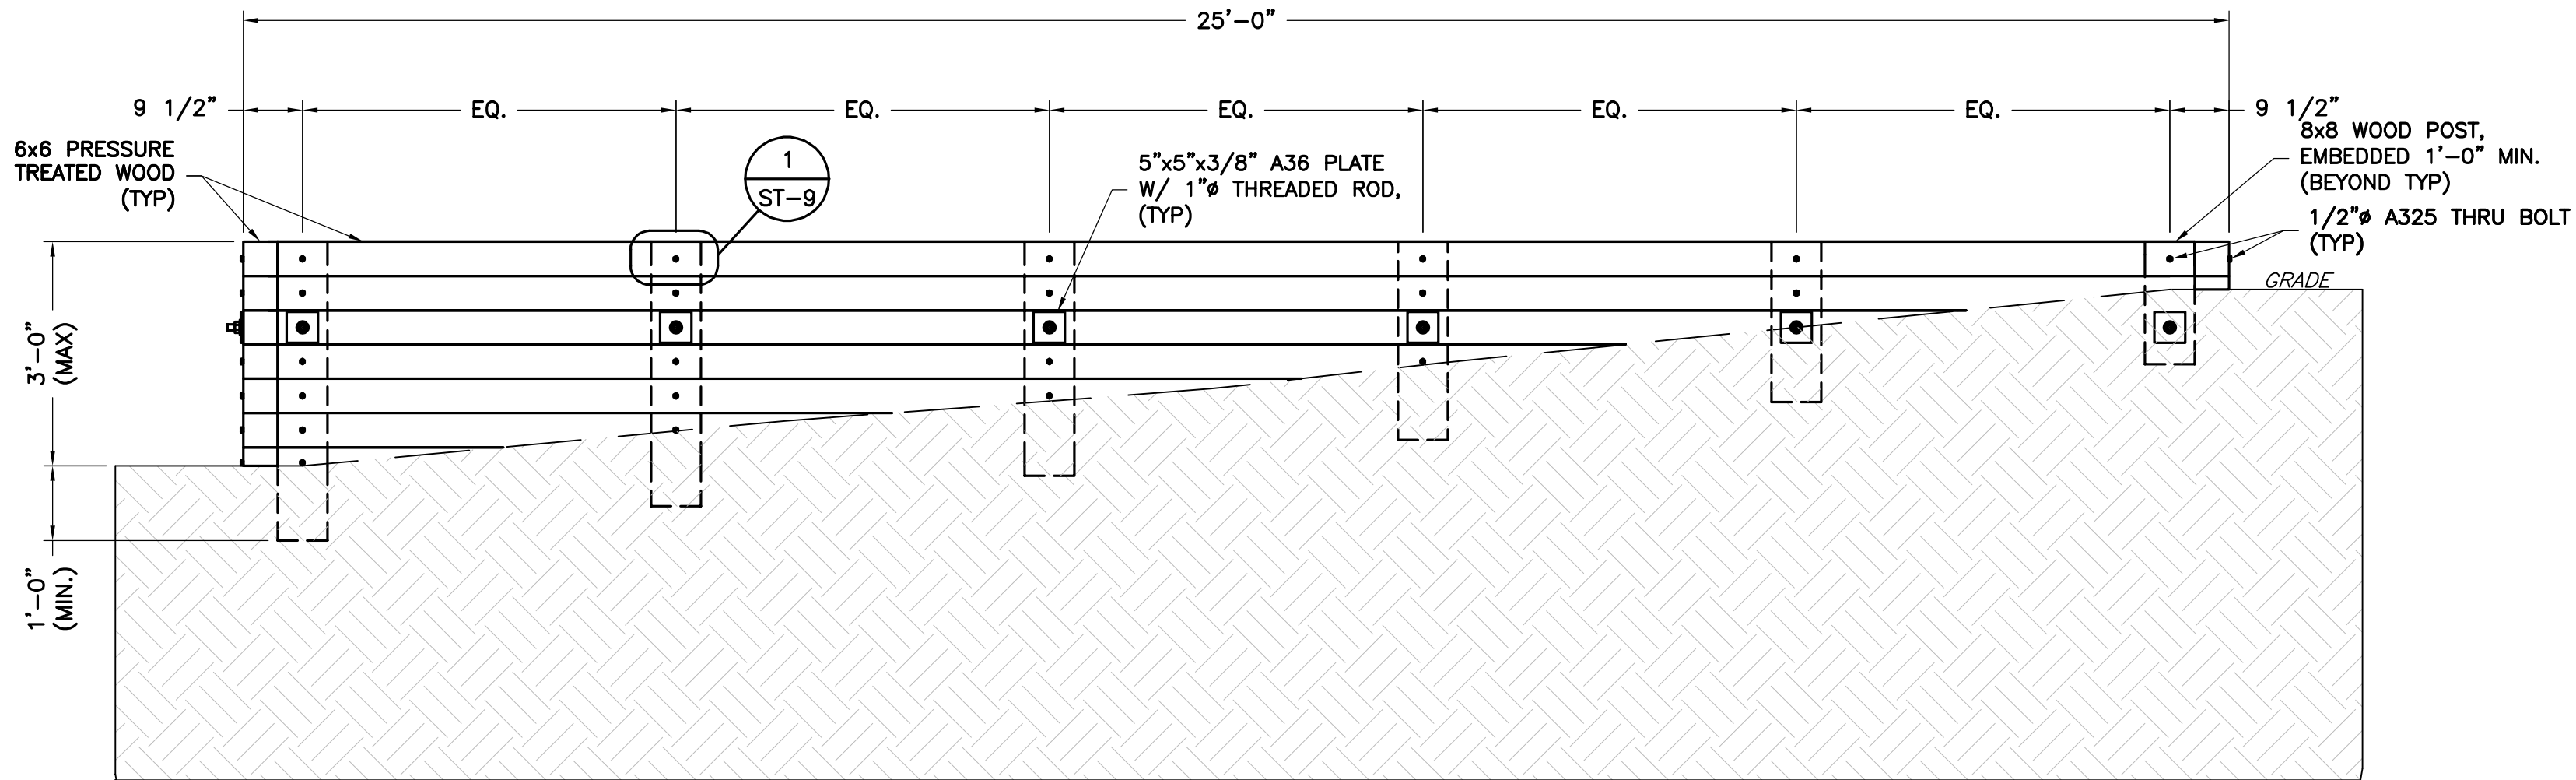


1 RETAINING WALL ELEVATION - SOUTH WALL
ST-5 SCALE: 1/2" = 1'-0"

CONTRACTOR TO TRIM 6x6 PRESSURED TREAT WOOD AS REQUIRED TO MATCH TOPOGRAPHY.

**NOTE: ALL WOOD MEMBERS SHALL BE SOUTHERN PINE NO. 2 PRESSURE TREATED OR BETTER.

ALL HARDWARE ASSEMBLY AND MANUFACTURER'S INSTRUCTIONS SHALL BE FOLLOWED; ANY CONTRADICTION BETWEEN THE MANUFACTURER'S RECOMMENDATIONS AND THESE DRAWINGS ARE TO BE BROUGHT IMMEDIATELY TO THE ATTENTION OF NB+C ES.

APPLICANT	T-Mobile T-MOBILE NORTHEAST LLC 12050 BALTIMORE AVENUE BELTSVILLE, MD 20705 OFFICE: (240) 264-8600 FAX: (240) 264-8610				DPIE APPROVAL STAMP BLOCK			
	NB+C NB+C ENGINEERING SERVICES, LLC. 6095 MARSHALEE DRIVE, SUITE 300 ELKRIDGE, MD 21075 (410) 712-7092							
ENGINEER								
SITE INFORMATION								
DESIGN RECORD	7WAS088A WSSC-GREENBELT 211 RIDGE RD GREENBELT, MD 20770 PRINCE GEORGE'S COUNTY				REVISIONS			
PROFESSIONAL STAMP								
	 PROFESSIONAL CERTIFICATION: I HEREBY CERTIFY THAT THESE DOCUMENTS WERE PREPARED OR APPROVED BY ME, AND THAT I AM A DULY LICENSED PROFESSIONAL ENGINEER UNDER THE LAWS OF THE STATE OF MARYLAND, LICENSE NO. 55491, EXPIRATION DATE 01/08/2026							
ENGINEER					TRENT TRAVIS SNARR, P.E. MARYLAND PROFESSIONAL ENGINEER LICENSE #55491			
SHEET TITLE					RETAINING WALL ELEVATION			
SHEET NUMBER					ST-5			

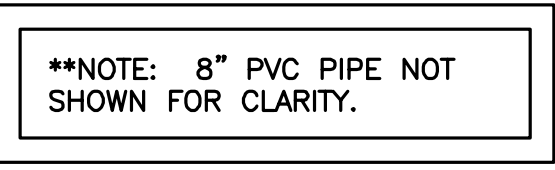

CONTRACTOR TO TRIM 6x6 PRESSURED TREAT WOOD AS
REQUIRED TO MATCH TOPOGRAPHY.

****NOTE: ALL WOOD MEMBERS SHALL BE SOUTHERN PINE NO. 2
PRESSURE TREATED OR BETTER.**

ALL HARDWARE ASSEMBLY AND MANUFACTURER'S INSTRUCTIONS SHALL BE FOLLOWED; ANY CONTRADICTION BETWEEN THE MANUFACTURER'S RECOMMENDATIONS AND THESE DRAWINGS ARE TO BE BROUGHT IMMEDIATELY TO THE ATTENTION OF NB+C ES.

T-Mobile
T-MOBILE NORTHEAST LLC
12050 BALTIMORE AVENUE
BELTSVILLE, MD 20705
OFFICE: (240) 264-8600
FAX: (240) 264-8610



NB+C ENGINEERING SERVICES, LLC.
 6095 MARSHALLEE DRIVE, SUITE 300
 ELK RIDGE, MD 21075
 (410) 712-7092

7WAS088A
WSSC-GREENBELT
211 RIDGE RD
GREENBELT, MD 20770
PRINCE GEORGE'S COUNTY

REVISIONS			
0	04/23/24	FINAL DRAWINGS	DSP
REV	DATE	DESCRIPTION	BY


The seal of the Professional Engineer of the State of Maryland is circular. It features a central shield with a sun, a gear, and a plow. The shield is surrounded by a wreath. The words "THE STATE OF MARYLAND" are written in a circle around the top, and "PROFESSIONAL ENGINEER" around the bottom. The number "55491" is in the center of the seal.

PROFESSIONAL CERTIFICATION I HEREBY CERTIFY THAT THESE DOCUMENTS
WERE PREPARED OR APPROVED BY ME, AND THAT I AM A DULY LICENSED
PROFESSIONAL ENGINEER UNDER THE LAWS OF THE STATE OF MARYLAND,
LICENSE NO. 55491, EXPIRATION DATE 01/08/2026

TRENT TRAVIS SNARR, P.E.
MARYLAND PROFESSIONAL ENGINEER
LICENSE #55491

RETAINING WALL ELEVATION

ST-6

DPIE APPROVAL STAMP BLOCK




ALL HARDWARE ASSEMBLY AND MANUFACTURER'S INSTRUCTIONS SHALL BE FOLLOWED; ANY CONTRADICTION BETWEEN THE MANUFACTURER'S RECOMMENDATIONS AND THESE DRAWINGS ARE TO BE BROUGHT IMMEDIATELY TO THE ATTENTION OF NB+C ES.



SHEET

ST-7

DPIE APPROVAL STAMP BLOCK

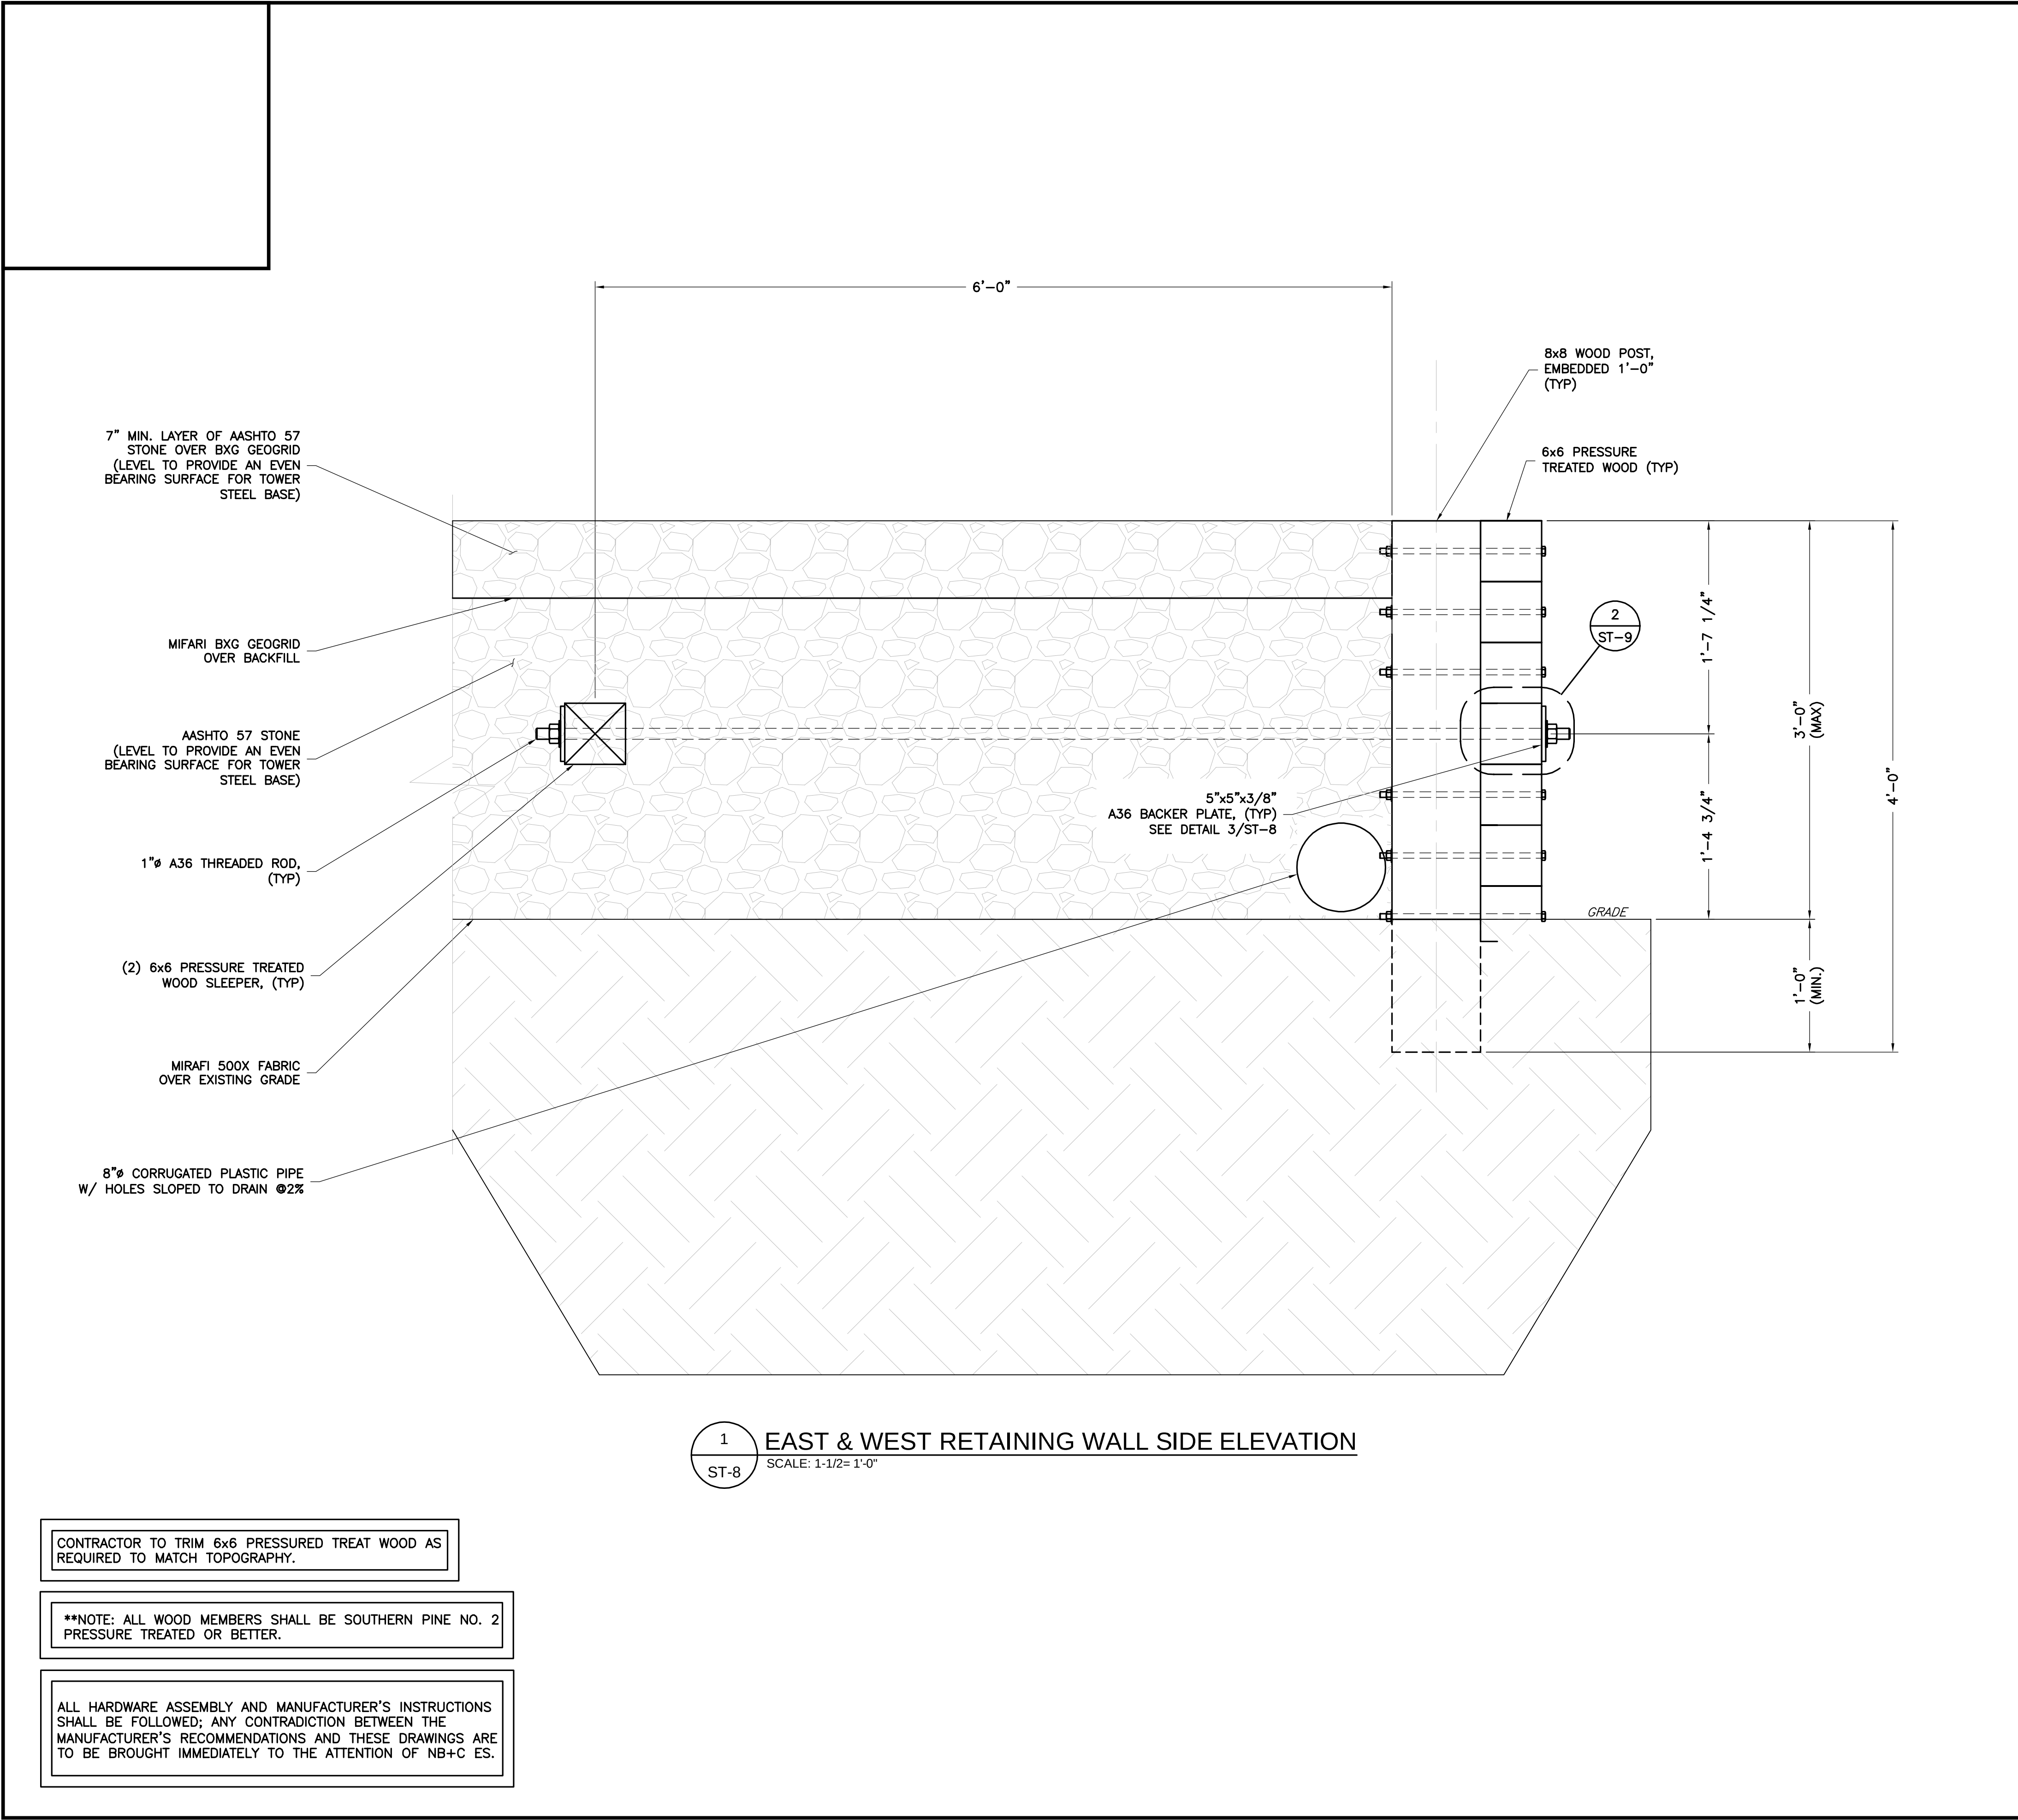

APPLICANT		T-Mobile T-MOBILE NORTHEAST LLC 12050 BALTIMORE AVENUE BELTSVILLE, MD 20705 OFFICE: (240) 264-8600 FAX: (240) 264-8610		DPIE APPROVAL STAMP BLOCK	
ENGINEER		NB+C NB+C ENGINEERING SERVICES, LLC. 6095 MARSHALEE DRIVE, SUITE 300 ELKRIDGE, MD 21075 (410) 712-7092			
SITE INFORMATION		7WAS088A WSSC-GREENBELT 211 RIDGE RD GREENBELT, MD 20770 PRINCE GEORGE'S COUNTY			
DESIGN RECORD		REVISIONS			
PROFESSIONAL STAMP		 PROFESSIONAL CERTIFICATION: I HEREBY CERTIFY THAT THESE DOCUMENTS WERE PREPARED OR APPROVED BY ME, AND THAT I AM A DULY LICENSED PROFESSIONAL ENGINEER UNDER THE LAWS OF THE STATE OF MARYLAND, LICENSE NO. 55491, EXPIRATION DATE 01/08/2026			
ENGINEER		TRENT TRAVIS SNARR, P.E. MARYLAND PROFESSIONAL ENGINEER LICENSE #55491			
SHEET TITLE		RETAINING WALL SIDE ELEVATION			
SHEET NUMBER		ST-8			

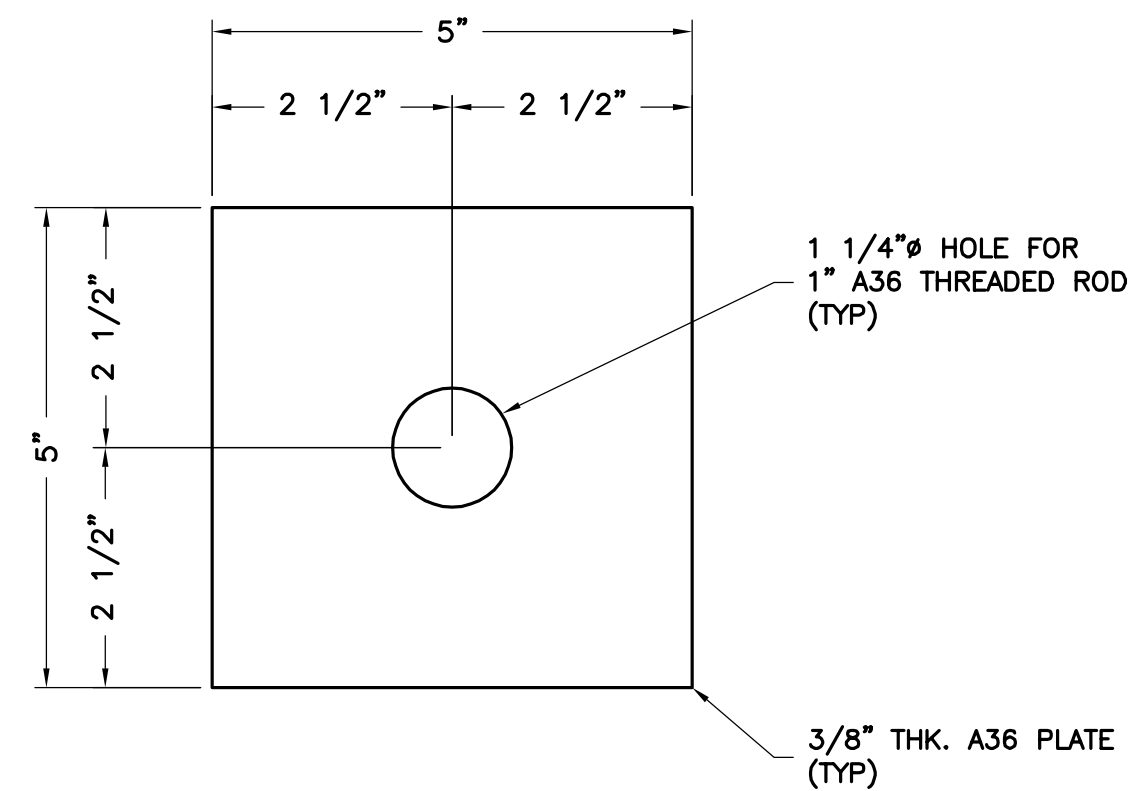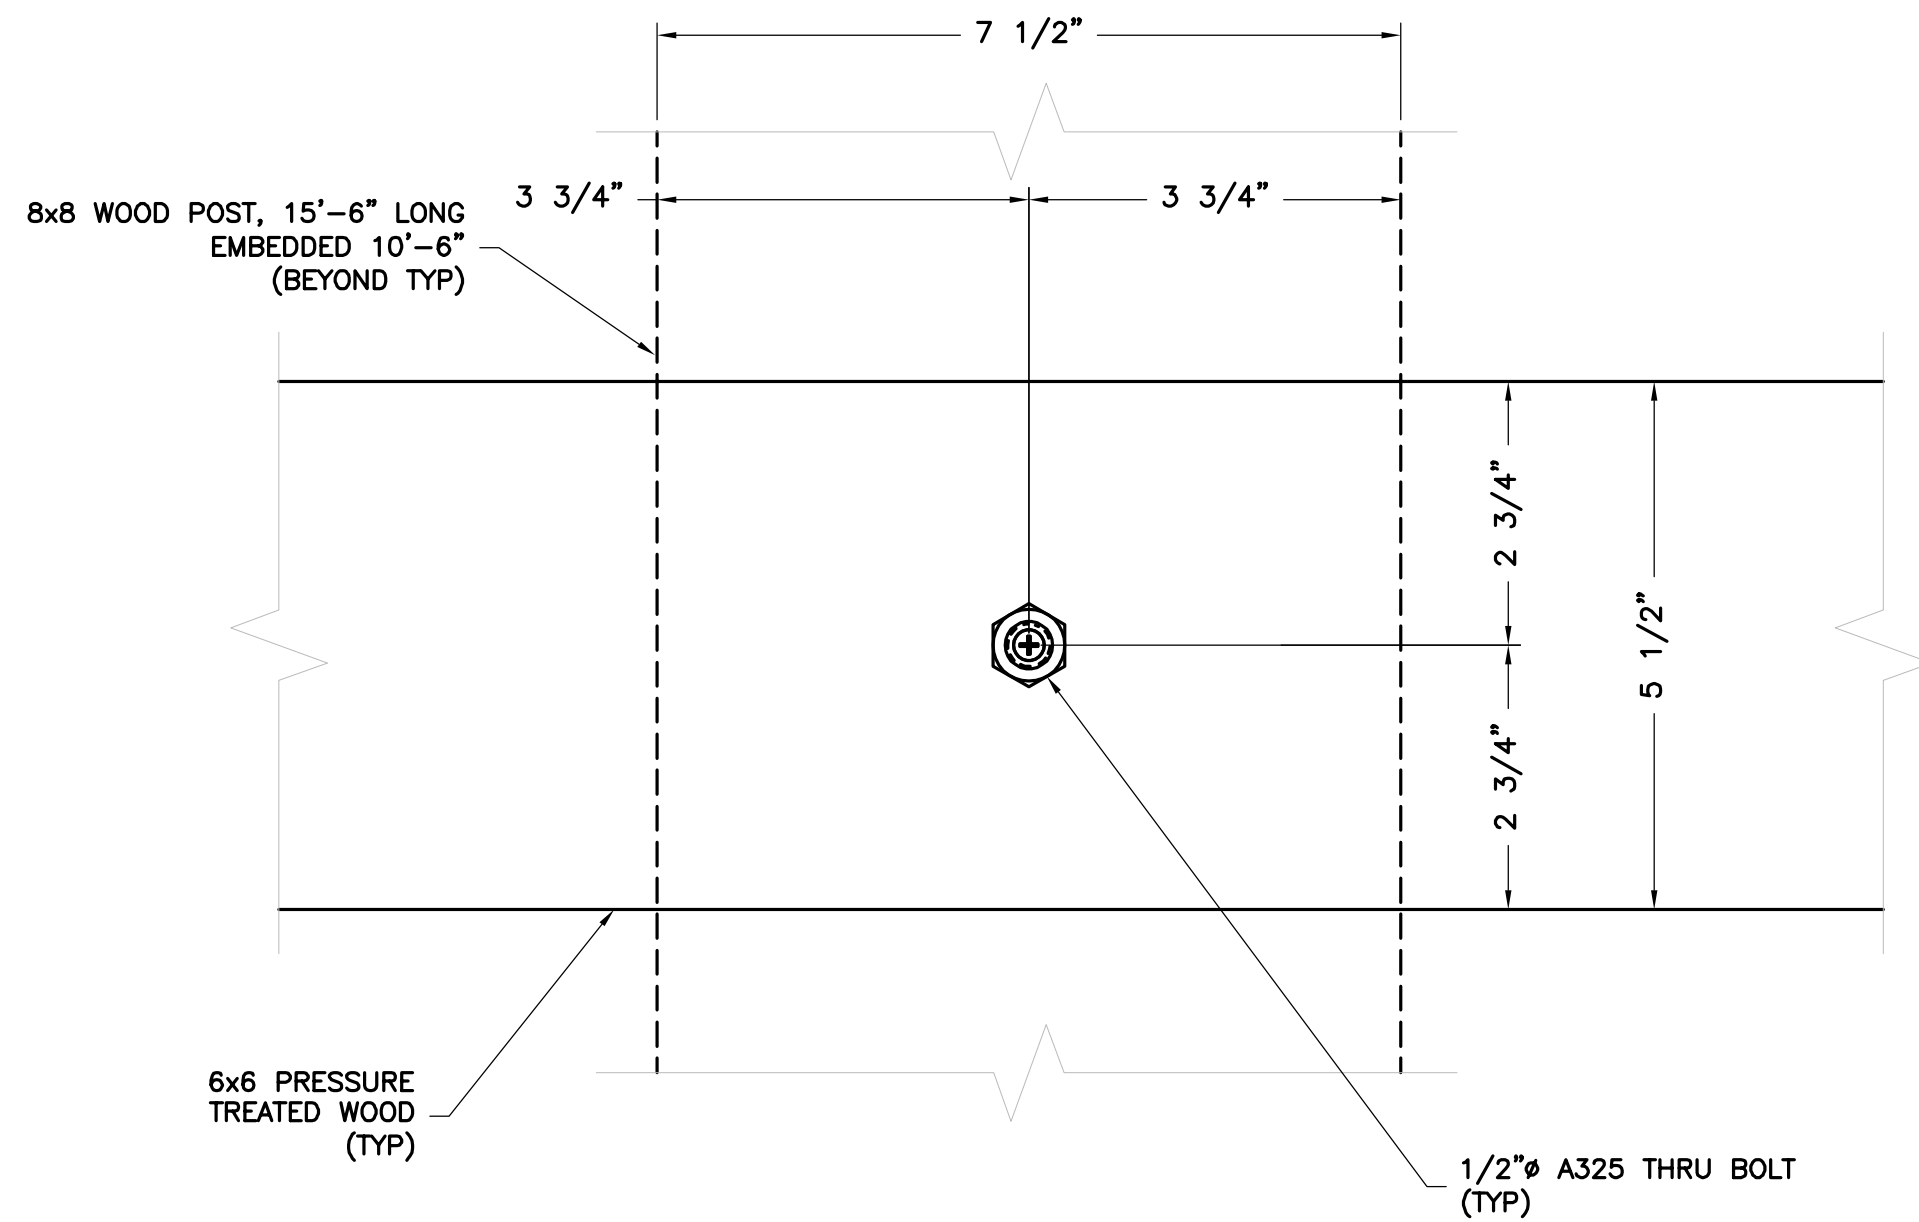

**NOTE: ALL WOOD MEMBERS SHALL BE SOUTHERN PINE NO. 2
PRESSURE TREATED OR BETTER.

BACKER PLATE DETAIL

T-Mobile
T-MOBILE NORTHEAST LLC
12050 BALTIMORE AVENUE
BELTSVILLE, MD 20705
OFFICE: (240) 264-8600
FAX: (240) 264-8610



NB+C

NB+C ENGINEERING SERVICES, LLC.

6095 MARSHALEE DRIVE, SUITE 300
ELKRIDGE, MD 21075
(410) 712-7092

7WAS088A
WSSC-GREENBELT
211 RIDGE RD
GREENBELT, MD 20770
PRINCE GEORGE'S COUNTY

REVISIONS			
0	04/23/24	FINAL DRAWINGS	DSP
REV	DATE	DESCRIPTION	BY

STATE OF MARYLAND
PROFESSIONAL ENGINEER
55491





PROFESSIONAL CERTIFICATION. I HEREBY CERTIFY THAT THESE DOCUMENTS WERE PREPARED OR APPROVED BY ME, AND THAT I AM A DULY LICENSED PROFESSIONAL ENGINEER UNDER THE LAWS OF THE STATE OF MARYLAND. LICENSE NO. 55491, EXPIRATION DATE 01/08/2026

TRENT TRAVIS SNARR, P.E.
MARYLAND PROFESSIONAL ENGINEER
LICENSE #55491

CONNECTION DETAILS

ST-9

DPIE APPROVAL STAMP BLOCK

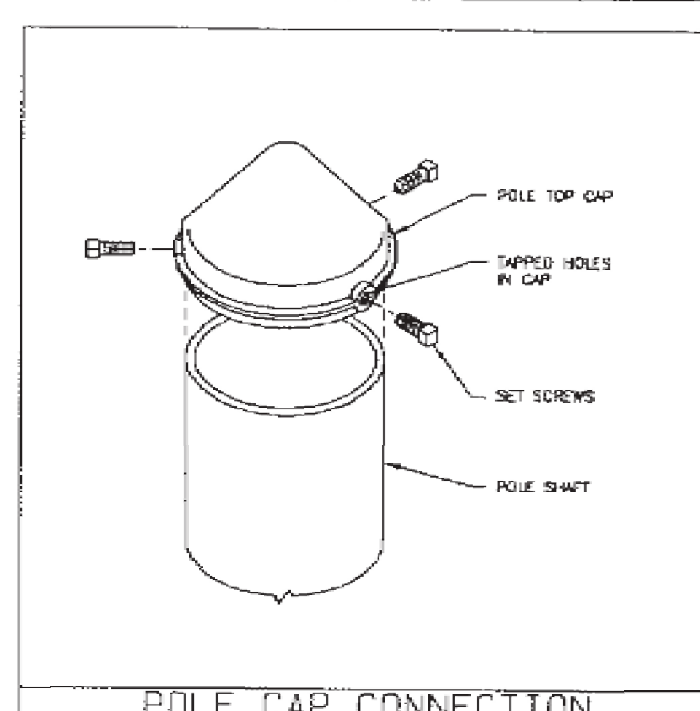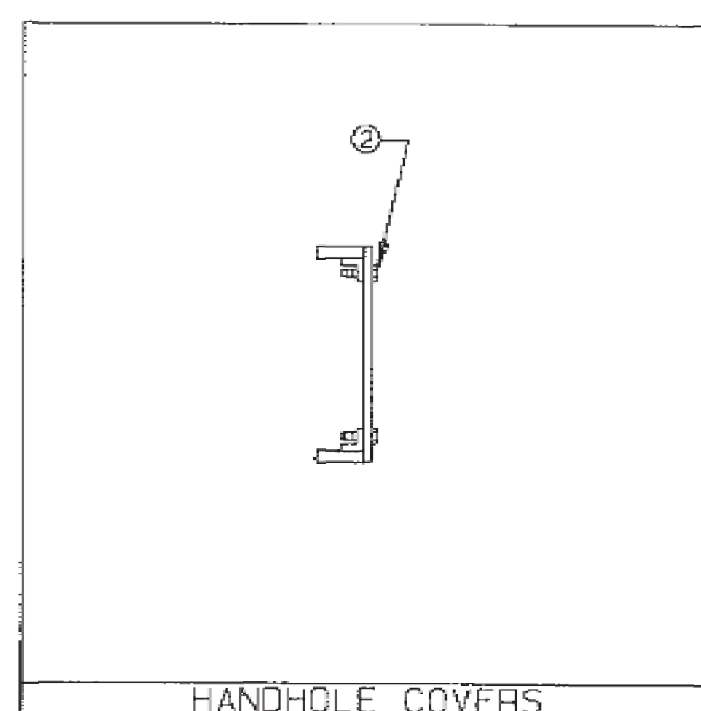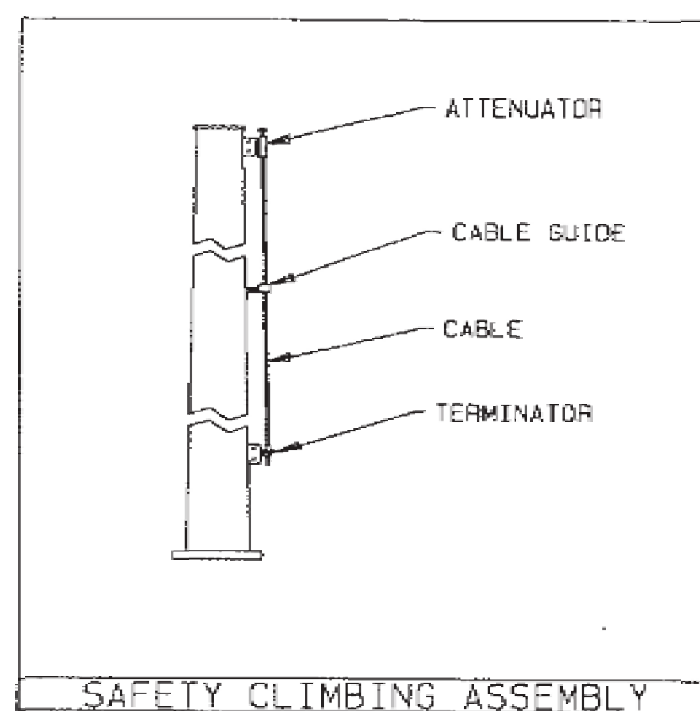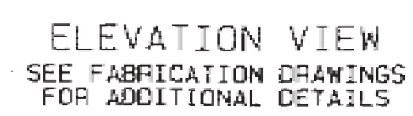

NOTES:

1. POLE SHAFT-GOVERNING REACTIONS:
FACTORED MOMENT = 5.244 IN-KIPS
FACTORED SHEAR = 5.442 K
FACTORED VERTICAL = 7.495 K
2. COMPONENT IDENTIFICATION: IAG LOCATIONS ARE INDICATED BY CALLOUTS ON DRAWING. SUBSEQUENT DIGITS WILL INDICATE SEQUENCE MANUFACTURED
3. ASSEMBLY AND ERECTION GUIDELINES: SEE VALMONT COMMUNICATION POLE INSTALLATION GUIDE (NOV 1912).
4. FINISH: GALVANIZED PER ASTM A-123.
5. POLE DESIGN CONFORMS TO ANSII/TIA-222-G ADDENDUM EXPOSURE CATEGORY C
STRUCTURE CLASSIFICATION = 2
TOPOGRAPHY CATEGORY = 1
EARTHQUAKE SPECTRAL RESPONSE
ACCELERATION AT SHORT PERIODS = 0.20
93 MPH WIND (3 SECOND-GUST, 50 YEAR RETURN)
40 MPH ICE AND WIND (50 YEAR RETURN PERIOD)
DESIGN ICE THICKNESS = 0.56 INCHES
60 MPH WIND WITH NO ICE, TWIST1 AND SHAY.
6. DESIGN LOADING:
FUTURE DESIGN INDICATED BY *
3-AIR 21 0 108'
3-36" STANDOFF 0 108'
4-AIR 21 0 102'
3-36" STANDOFF 0 102'

MISCELLANEOUS							
AC14209		HANDHOLE COVER PLATE (6 x 12)				4	
AC14198		HANDHOLE COVER PLATE (6 x 16)				6	
2190A		FINAL CAP				4	
DESCRIPTION							
ITEM NO	VAL MONT PART NUMBER	HARDWARE		SIZE (IN)	GENERAL	FINISH	ASTM SPEC
		BOLT	NUT				
		DIA	LONG				
1	2136A				STEP KIT	HGCV	6
2	164035	0.25	1.50		SCREW	SS	A140 1
3	161107	1.00	5.00			HGCV	A325 1
4	314186			1.00	CH. LOCK	HGCV	A563 3
5	414183			1.00	FLAT	HGCV	F436 8
* PER ASTM A325-91C, EXCLUDE SECTIONS 6.3 & 9.2							

PE0299307110_R0LE			
DWG SIZE D		CLASS CODE (1)	CLASS NO. (3) 45
JMANY	ENGR	DATE	SCALE
EP1	UD3	01/21/16	NONE
P & L CHK		SHEET NO	
		F052 01/21/16	
OTHER DESCRIPTION		vaimont	
MATERIAL		TENSILE STRENGTH	
		104.8226	
DESCRIPTION		DESCRIPTION	
DMS NO.		DMS NO.	

SHAFT INFO					
SEC	LENGTH	BASE OD	TOP OD	THK	MAT
A	40 -00"	30.00"	23.48"	0.168"	S-22
B	40 -00"	23.43"	15.93"	0.188"	S-22
C	30 -00"	16.89"	12.00"	0.188"	S-22

DUPLICATE DRAWING DISTRIBUTION

REV TO	DATE	REV BY	CHK BY	REVISION DESCRIPTION	MATERIAL	THICKNESS	WEIGHT
							104.820#
ORDER NO.		CUSTOMER			DESCRIPTION		DWG NO.
299307		T-MOBILE			110' POLE		005977

APPLICANT

ENGINEER

SITE INFORMATION

DESIGN RECORD

PROFESSIONAL STAMP

ENGINEER

SHEET
TITLE

SHEET
NUMBER

T-Mobile...

T-MOBILE NORTHEAST LLC

12050 BALTIMORE AVENUE
BELTSVILLE, MD 20705
OFFICE: (240) 264-8600
FAX: (240) 264-8610



NB+C ENGINEERING SERVICES, LLC.
6095 MARSHALEE DRIVE, SUITE 300
ELKRIDGE, MD 21075
(410) 712-7092

7WAS088A
WSSC-GREENBELT
211 RIDGE RD
GREENBELT, MD 20770
PRINCE GEORGE'S COUNTY

REVISIONS

0	04/23/24	FINAL DRAWINGS	DSP
REV	DATE	DESCRIPTION	BY



PROFESSIONAL CERTIFICATION. I HEREBY CERTIFY THAT THESE DOCUMENTS WERE PREPARED OR APPROVED BY ME, AND THAT I AM A DULY LICENSED PROFESSIONAL ENGINEER UNDER THE LAWS OF THE STATE OF MARYLAND, LICENSE NO. 55491, EXPIRATION DATE 01/08/2026

TRENT TRAVIS SNARR, P.E.
MARYLAND PROFESSIONAL ENGINEER
LICENSE #55491

TOWER DESIGN

APPENDIX




DPIE APPROVAL STAMP BLOCK

NOTES:

- 1 LOCATE SEAM WELD AT 40°. ALL MEASUREMENTS ARE CLOCKWISE WHEN VIEWED FROM THE SMALL END.
2. ALL CROSS SECTION VIEWS ARE FROM SMALL END OF TUBE.
- 3 POLE TUBE DATA REF. MATERIAL: 5-22

TUBE	END (D) (IN)	THICKNESS
LENGTH	LARGE	SMALL
	(IN)	(IN)
39"-10.00"	30.00	23.48
		0.188

TUBE DIAMETERS MEASURED ACROSS FLATS.

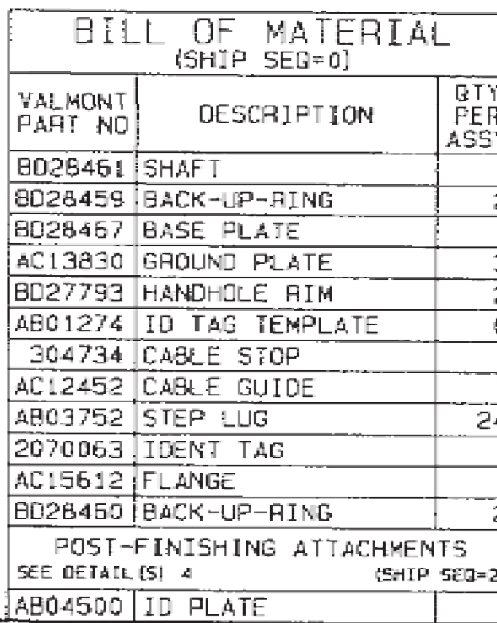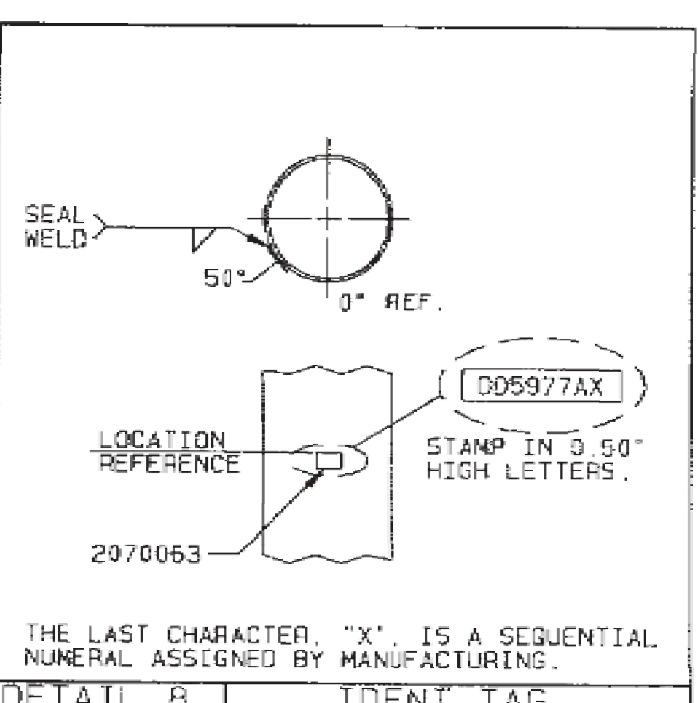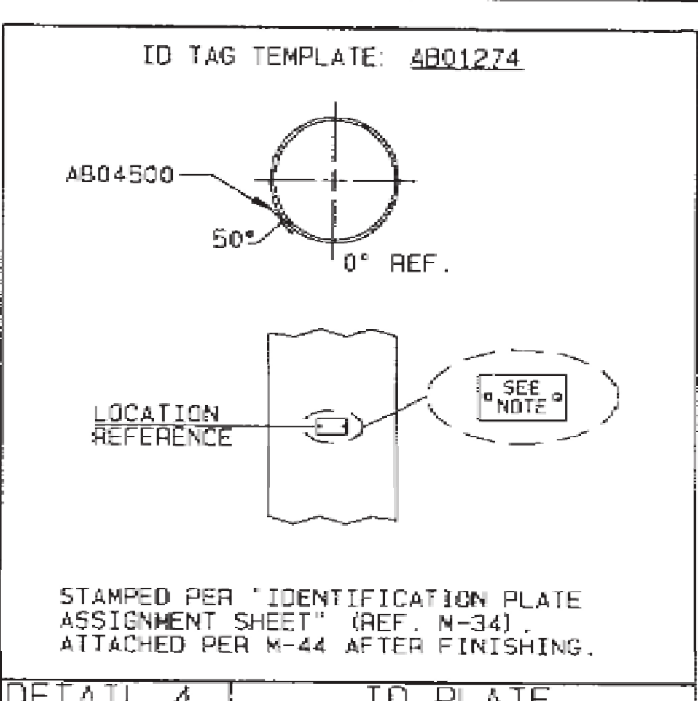

DUPLICATE DRAWING DISTRIBUTION				IME_SEC_ASSY_30"BO_23T1D_40"-016#29930			
DWG SIZE D				CLASS CODE (1) 1		CLASS NO. (3) 40	
				DRAWN DATE SCALE			
				EAL ODR 01/21/16		40"	
				P & CHK		SHOW C=K	
				TSSP 01/21/16			
				OTHER SPECIFICATIONS			
				F=1, M=24			
				MATERIAL TOLERANCE WEIGHT			
				2 GSW			
REV LOG				DESCRIPTION			
DATE		REV BY		CHK BY			
3098R		1		2-MOBILE			
299307		1		SECTION ASSEMBLY			
				DWG NO.		005977	





203

NOTES:

1. LOCATE SEAM WELD AT 40° ALL MEASUREMENTS ARE CLOCKWISE WHEN VIEWED FROM THE SMALL END.
2. ALL CROSS SECTION VIEWS ARE FROM SMALL END OF TUBE.
3. POLE TUBE DATA REF MATERIAL: S-22

TUBE	END OD (IN)	THICKNESS
LENGTH	LARGE	SMALL (IN)
39'-8.50"	23.43	16.93 0.188

TUBE DIAMETERS MEASURED ACROSS FLATS.

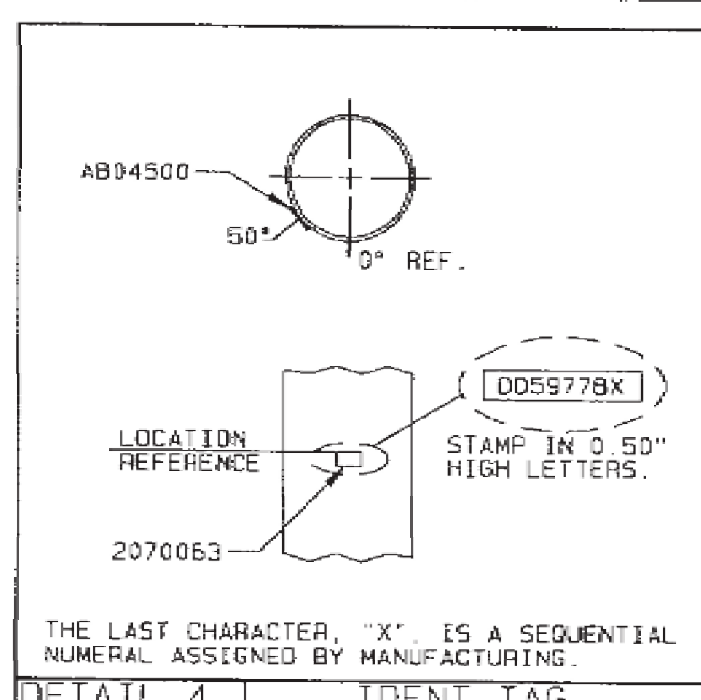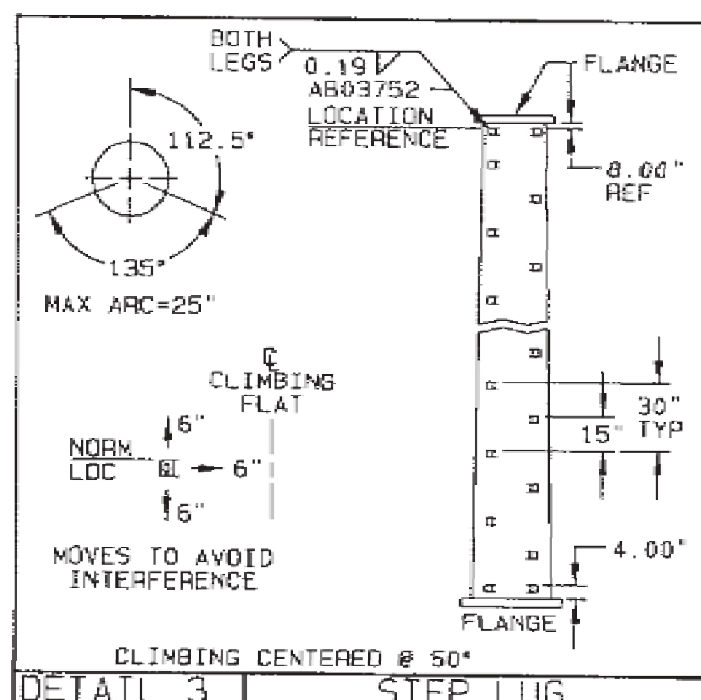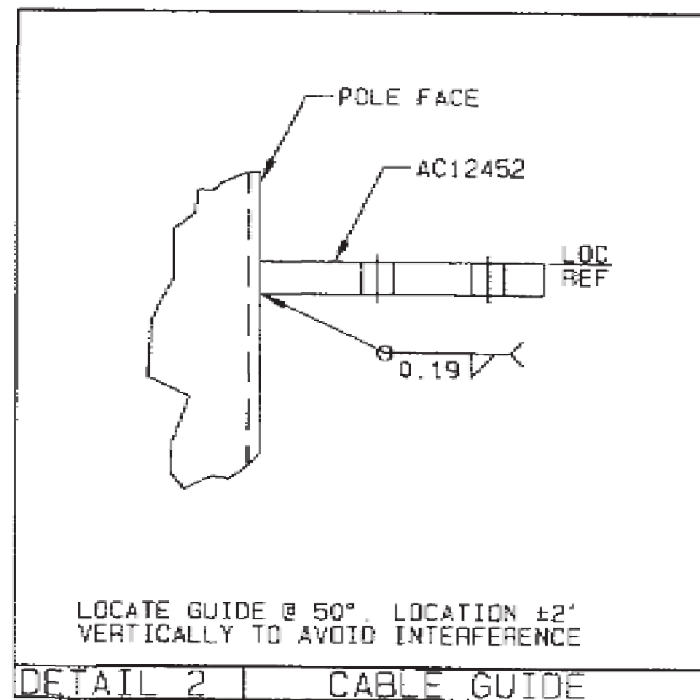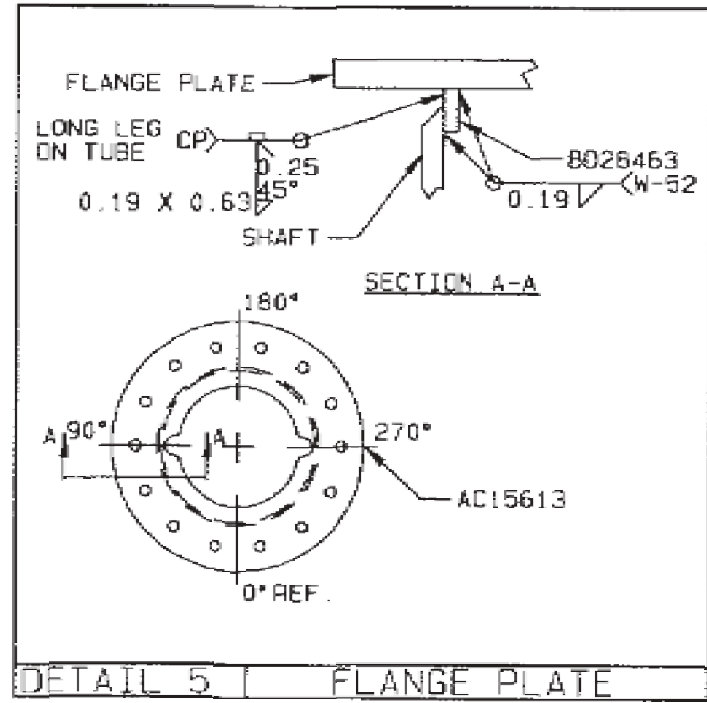

BILL OF MATERIAL (SHIP SEQ=0)		
VAL MONT PART NO	DESCRIPTION	QTY PER ASSY
B028464	SHAFT	1
AC15612	FLANGE	1
B028462	BACK-UP-RING	2
AC12452	CABLE GUIDE	1
AB03752	STEP LUG	34
2070063	IDENT TAG	1
AC15613	FLANGE	1
B028463	BACK-UP-RING	2

DUPLICATE DRAWING DISTRIBUTION				IME SEC ASSY 23.30.12712 40° 0' 0" LG#29930			
				IMG SIZE U CLASS CODE (1) CLASS NO. (3) 400			
				SHAFT END DATE SCALE			
				FRI DOG 01/27/15 NONE			
				P.A. CHK SHIP CHK			
				OTEN SPECIFICATIONS		valmont 	
				F-1, M-LW-24			
				MATERIAL THICKNESS 1/16"			
				T 950#			
REV	DATE	REV BY	CHK BY	REVISION DESCRIPTION			
ORDER NO.		CUSTOMER		DESIGNER		DWG. NO.	
299307		T-MOBILE		SECTION ASSEMBLY		005979B	

T-Mobile
T-MOBILE NORTHEAST LLC
12050 BALTIMORE AVENUE
BELTSVILLE, MD 20705
OFFICE: (240) 264-8600
FAX: (240) 264-8610



NB+C ENGINEERING SERVICES, LLC.
 6095 MARSHALEE DRIVE, SUITE 300
 ELK RIDGE, MD 21075
 (410) 712-7092

7WAS088A
WSSC-GREENBELT
211 RIDGE RD
GREENBELT, MD 20770
PRINCE GEORGE'S COUNTY

REVISIONS

0	04/23/24	FINAL DRAWINGS	DSP
REV	DATE	DESCRIPTION	BY



PROFESSIONAL CERTIFICATION. I HEREBY CERTIFY THAT THESE DOCUMENTS
WERE PREPARED OR APPROVED BY ME, AND THAT I AM A DULY LICENSED
PROFESSIONAL ENGINEER UNDER THE LAWS OF THE STATE OF MARYLAND.
LICENSE NO. 55491, EXPIRATION DATE 01/08/2026

TRENT TRAVIS SNARR, P.E.
MARYLAND PROFESSIONAL ENGINEER
LICENSE #55491

TOWER DESIGN

APPENDIX

DPIE APPROVAL STAMP BLOCK

APPLICANT

ENGINEER

SITE INFORMATION


DESIGN RECORD

PROFESSIONAL STAMP

ENGINEER








SHEET

SHEET
NUMBER

 

LOCATION DIMENSION			
FROM LARGE END	FROM SMALL END	TOLERANCES	DETAIL
	0'-6.00"	BLANK = N-	7
	0'-6.00"		6
	0'-10.00"		5
	1'-0.00"		4
	4'-6.00"		3
	10'-0.00"		3
	25'-0.00"		2
	0'-0.00"		1

- NOTES:
- LOCATE SEAM WELD AT 40°. ALL MEASUREMENTS ARE CLOCKWISE WHEN VIEWED FROM THE SMALL END.
 - ALL CROSS SECTION VIEWS ARE FROM SMALL END OF TUBE.
 - POLE TUBE DATA REC. MATERIAL= S-22
TUBE END OD INL THICKNESS
LENGTH LARGE SMALL (IN)
29'-10.25" 16.89 12.00 0.186
TUBE DIAMETERS MEASURED ACROSS FLATS.

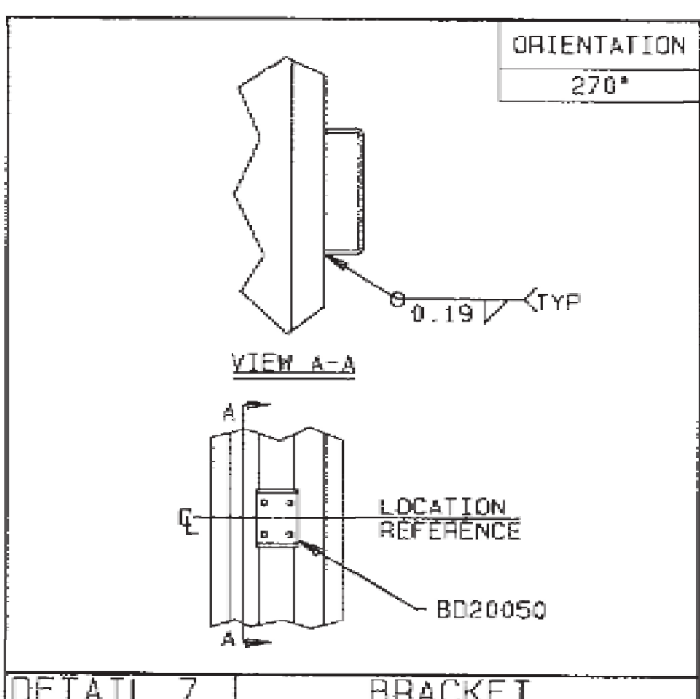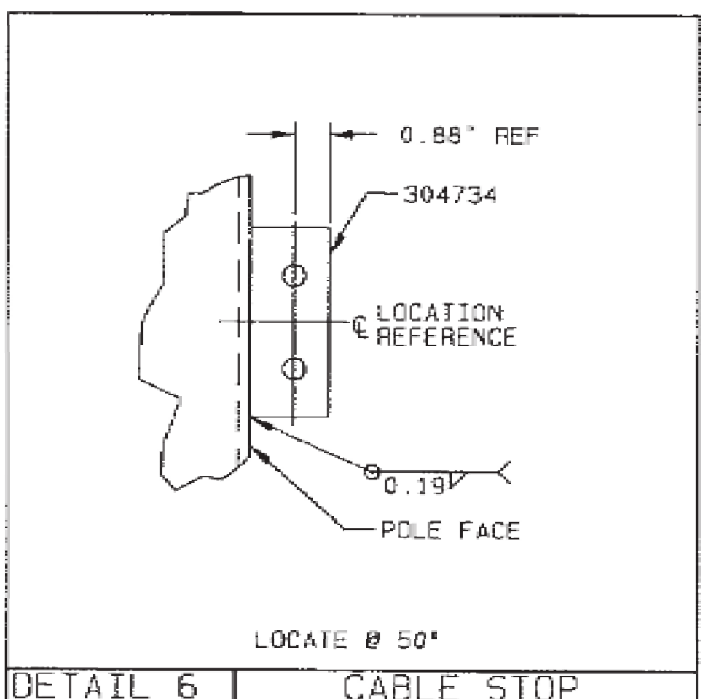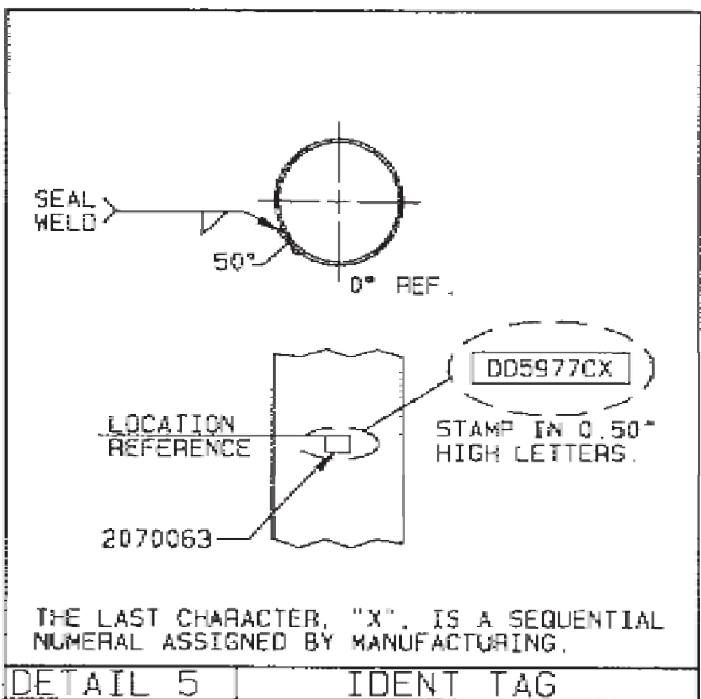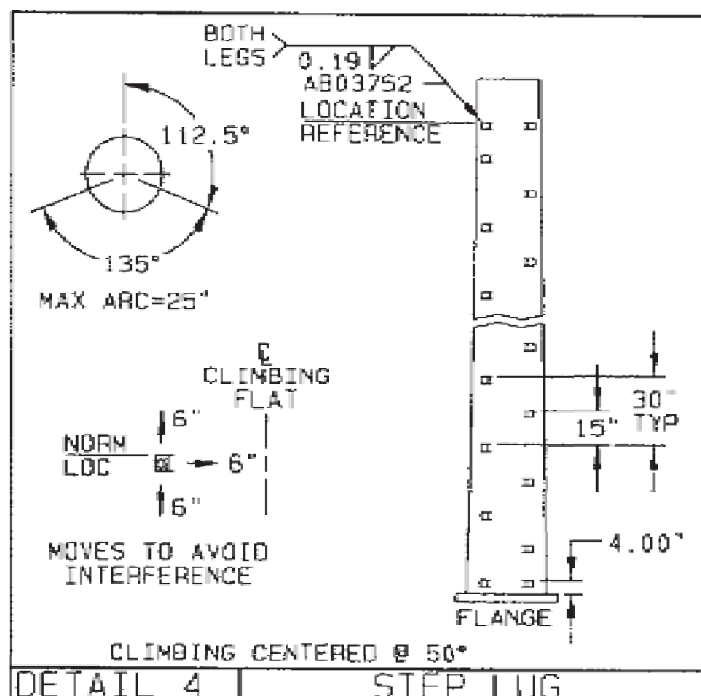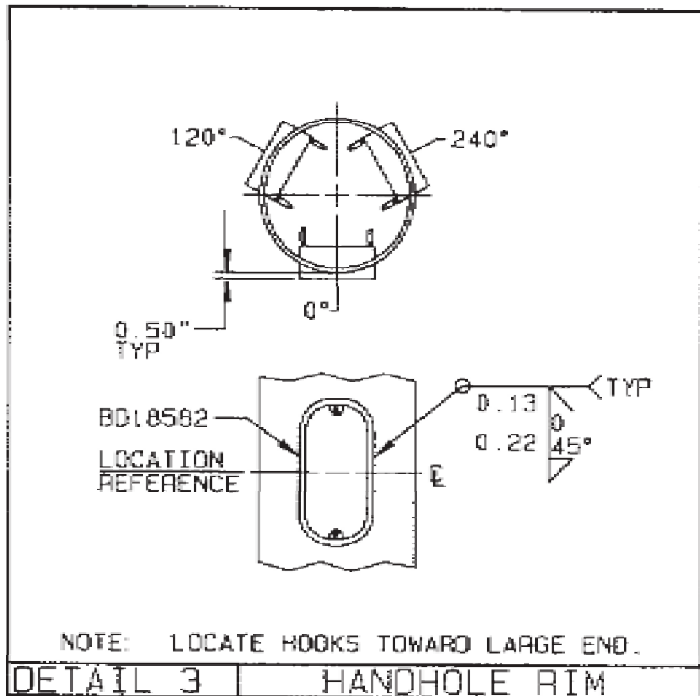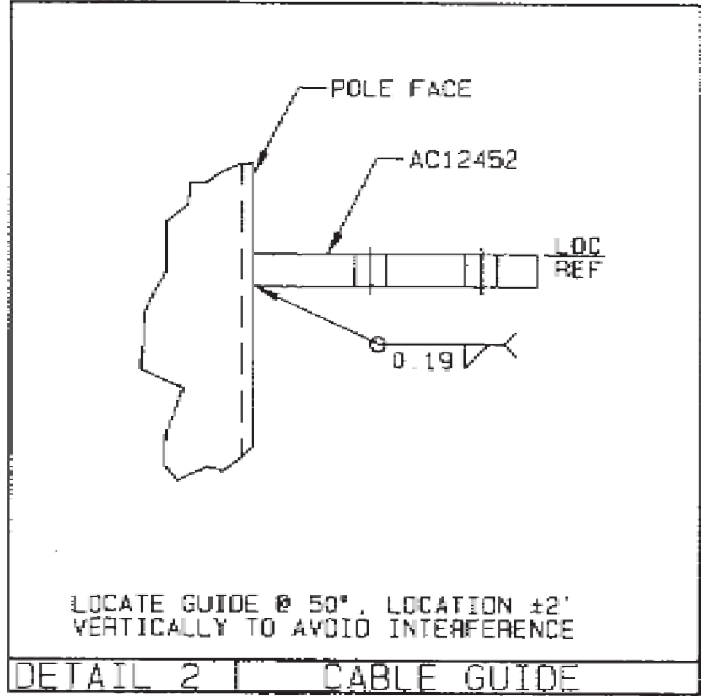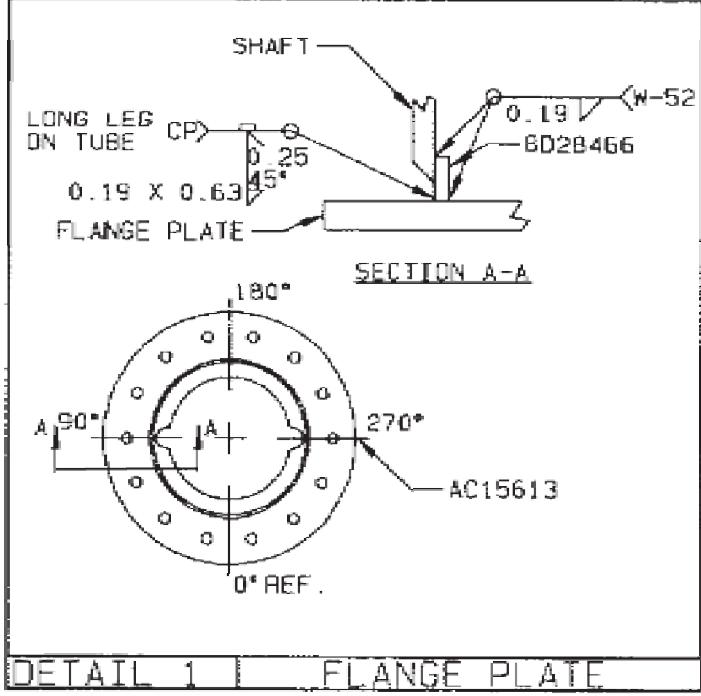

BILL OF MATERIAL		
(SHIP SEQ=0)		
VALMONT PART NO	DESCRIPTION	QTY PER ASSY
BD28466	SHAFT	1
AC15613	FLANGE	1
BD28466	BACK-UP-RING	2
AC12452	CABLE GUIDE	1
BD18582	HANDHOLE RIM	5
AB03752	STEP LUG	25
2070063	IDENT TAG	1
304734	CABLE STOP	1
BD20050	BRACKET	1

DUPLICATE DRAWING DISTRIBUTION			
DWG SIZE Q			
CLASS CODE (1) 1 CLASS NO. (3) 402			
DRAWN ENGR / DATE SCALE			
ER: DDC 01/21/16 NONE			
P.A. CHK / SED CHK			
EGS2 01/21/16			
OTHER SPECIFICATIONS			
F-L, W-L, W-24			
REV	DATE	REV	CHK BY
1	01/21/16	1	DDC
REVISION DESCRIPTION			
CUSTOMER T-MOBILE			
DESCRIPTION SECTION ASSEMBLY			
DWG NO DD5977C			

T-Mobile
T-MOBILE NORTHEAST LLC
12050 BALTIMORE AVENUE
BELTSVILLE, MD 20705
OFFICE: (240) 264-8600
FAX: (240) 264-8610

NB+C
NB+C ENGINEERING SERVICES, LLC.
6095 MARSHALEE DRIVE, SUITE 300
ELK RIDGE, MD 21075
(410) 712-7092

7WAS088A
WSSC-GREENBELT
211 RIDGE RD
GREENBELT, MD 20770
PRINCE GEORGE'S COUNTY

REVISIONS

REV	DATE	DESCRIPTION	BY
0	04/23/24	FINAL DRAWINGS	DSP



PROFESSIONAL CERTIFICATION: I HEREBY CERTIFY THAT THESE DOCUMENTS WERE PREPARED OR APPROVED BY ME, AND THAT I AM A DULY LICENSED PROFESSIONAL ENGINEER UNDER THE LAWS OF THE STATE OF MARYLAND, LICENSE NO. 55491, EXPIRATION DATE 01/08/2026

TRENT TRAVIS SNARR, P.E.
MARYLAND PROFESSIONAL ENGINEER
LICENSE #55491

TOWER DESIGN

APPENDIX

DPIE APPROVAL STAMP BLOCK

$\triangle A$

PIPE CAP
W/SET-SCREWS

 Δ

Ø1/2 x 2 1/2 x 4 1/2 TWO U-BOLTS-

4Ft. Min
7Ft. Max

"CBM2615"
4'-7' LIGHTNING ROD KIT
GALVANIZED

TOP OF MONOPOLE
ELEVATION

KIT WEIGHT = 25 LBS.

KIT PART NUMBER: "31-B2615"
DESC: 4'-7' LIGHTNING ROD KIT

VENDOR: MICROFLECT, INC.
PHONE: 1-800-547-2151

DUPLICATE DRAWING DISTRIBUTION				TECFOIG_B2615_4'-7' LIGHTNING ROD KIT			
				DWG SIZE B		CLASS CODE (1) 1	
						CLASS NO. (3) 450	
					DRAWN REM1	ENGR	DATE 06/03/09
					P.A. CHK		SCALE NONE
					SHOP CHK VMF		
A	01/22/15	DOB	AH1	U-BOLTS WERE 3/8" DIA			
OTHER SPECIFICATIONS F-1							
REV ID	DATE	REV BY	CHK BY	REVISION DESCRIPTION			
ORDER NO.		CUSTOMER			MATERIAL		THICKNESS
					WEIGHT		25#
				DESCRIPTION			DWG NO.
				LIGHTNING ROD KIT 4' - 7'			CBM2615

W

T-MOBILE NORTHEAST LLC


12050 BALTIMORE AVENUE
BELTSVILLE, MD 20705
OFFICE: (240) 264-8600
FAX: (240) 264-8610

NB+C ENGINEERING SERVICES, LLC.
6095 MARSHALEE DRIVE, SUITE 300
ELKRIDGE, MD 21075
(410) 712-7092

7WAS088A
WSSC-GREENBELT
211 RIDGE RD
GREENBELT, MD 20770
PRINCE GEORGE'S COUNTY

REVISIONS

0	04/23/24	FINAL DRAWINGS	DSP
REV	DATE	DESCRIPTION	BY


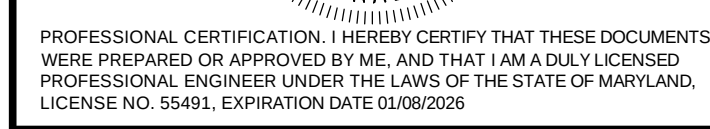


TRENT TRAVIS SNARR, P.E.
MARYLAND PROFESSIONAL ENGINEER
LICENSE #55491

TOWER DESIGN


APPENDIX

DPIE APPROVAL STAMP BLOCK

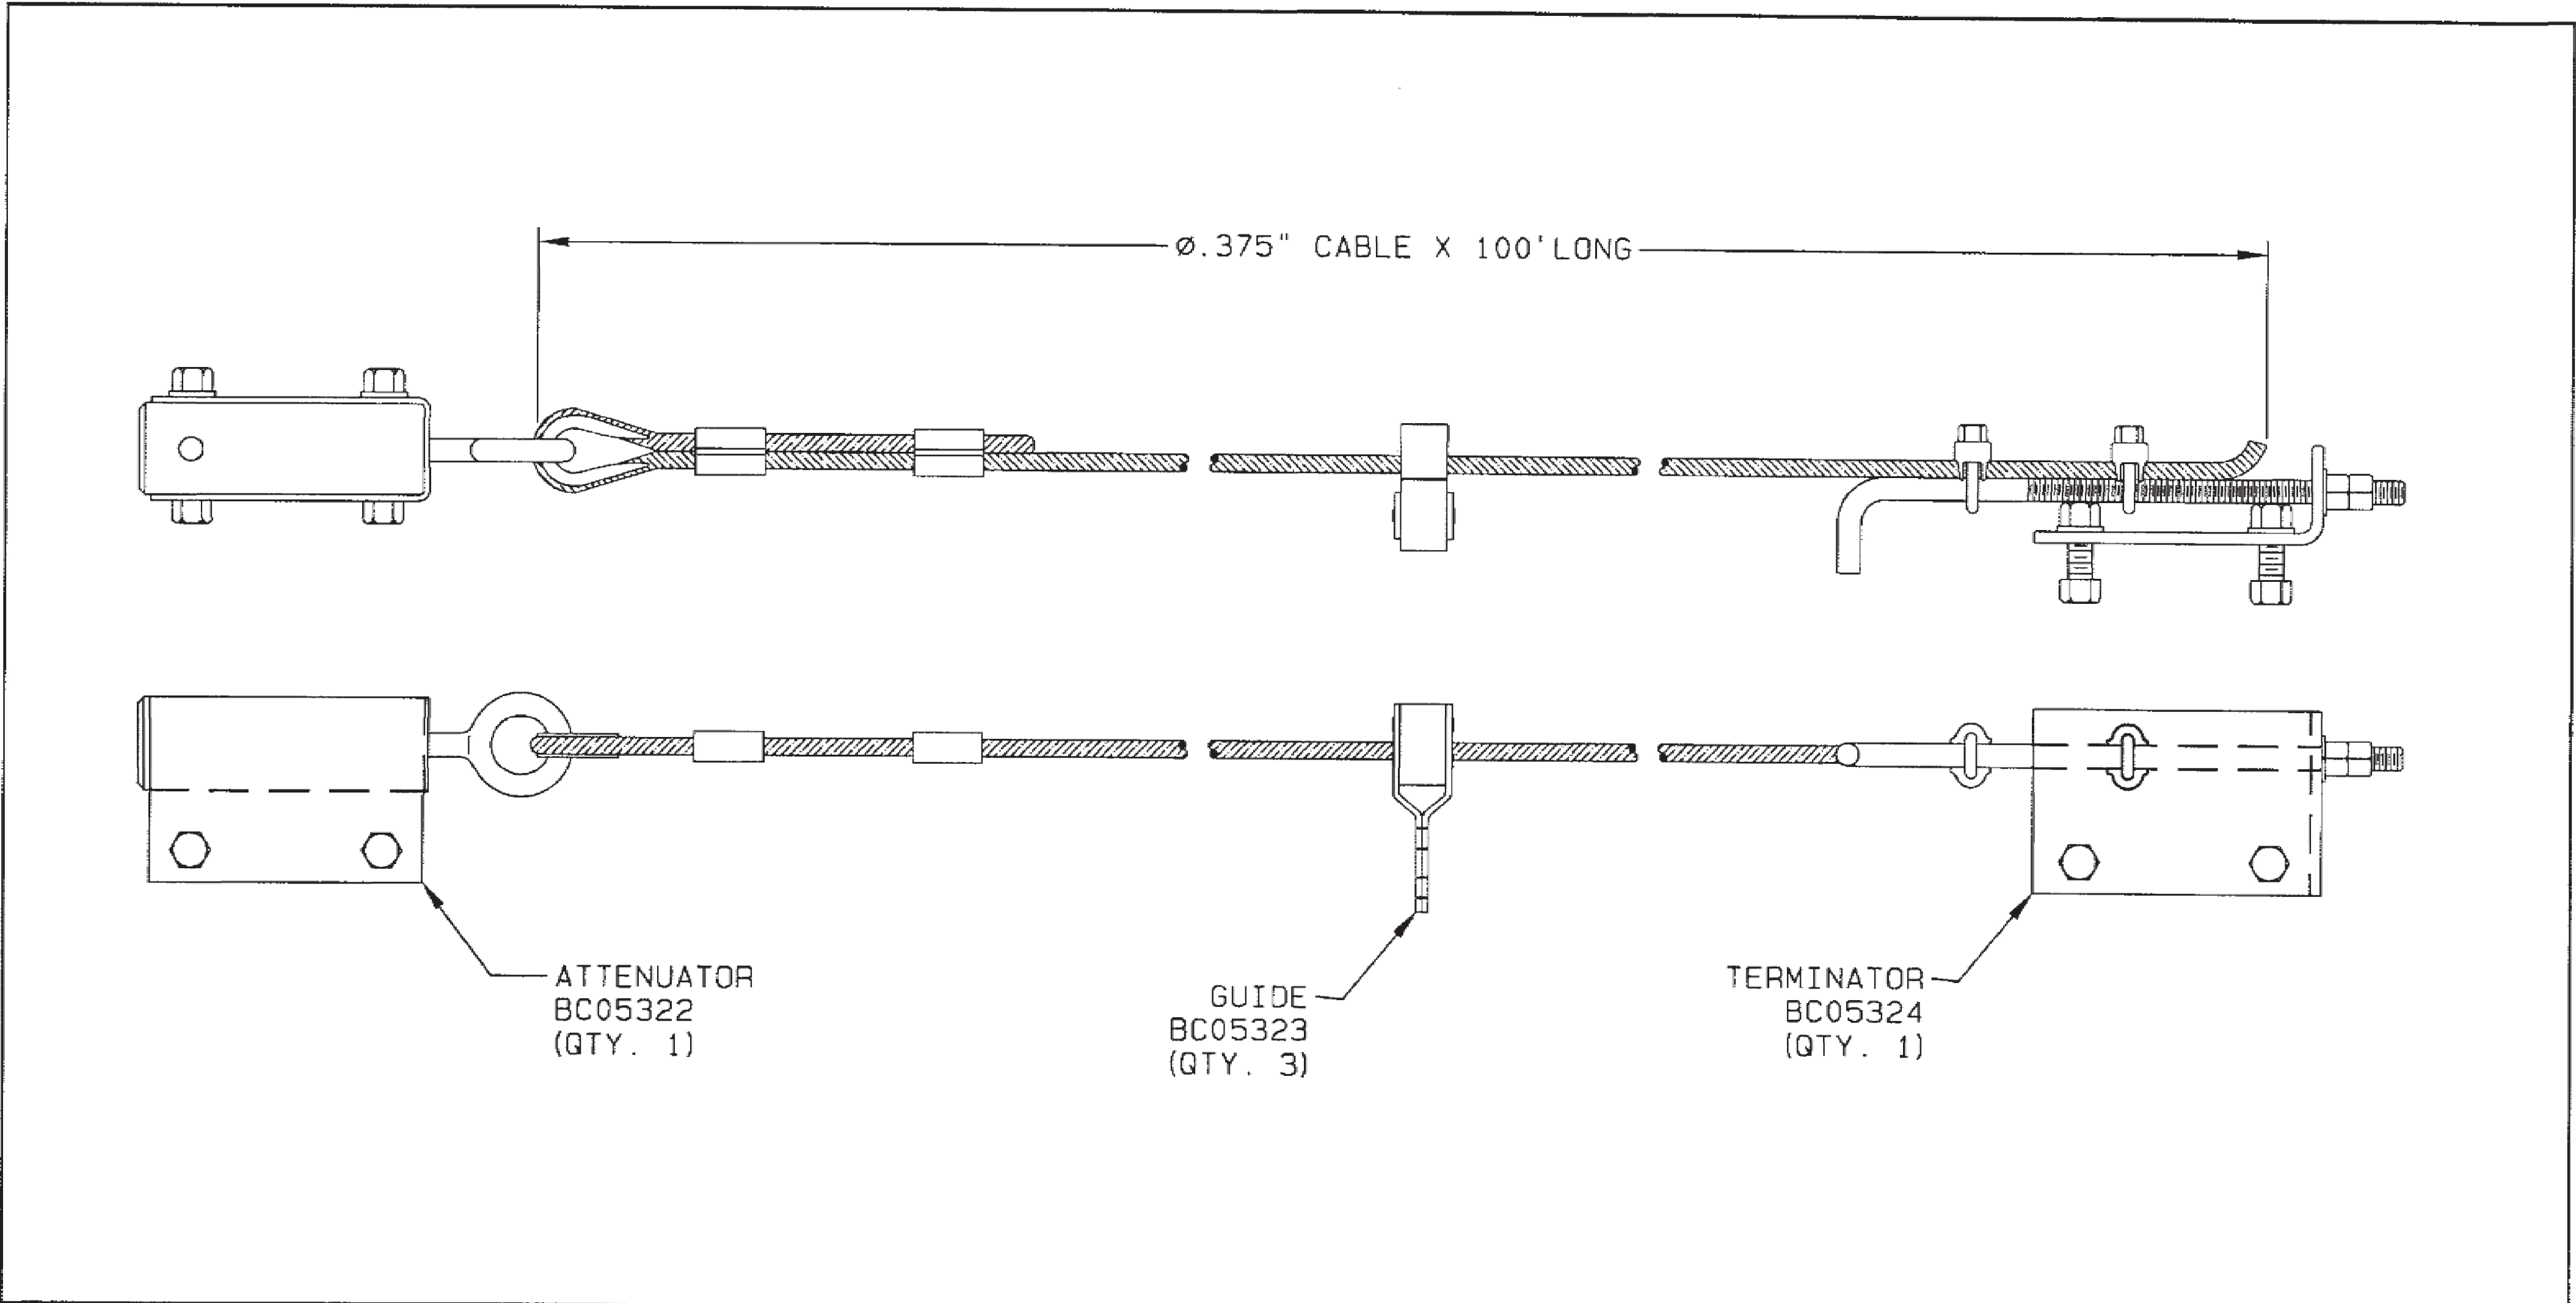 

			MATERIAL THICKNESS: N/A	DUPLICATE DRAWING DISTRIBUTION ☐ 04 ☐ 37 ☐ 38 ☐ 40				DATE 04/26/85	DRAWN	CHECKED	SCALE NONE
			SPECIFICATIONS	PROD. CODE (2) <u>04</u> S. CODE (1) <u>28</u> ELS (7) <u>02</u> STO. IND. (1) <u>15</u> UOM (2) <u>PC</u> SHIP FLAG (1) <u>29</u> CLASS CODE (1) <u>J</u> CLASS NO (3) <u>113</u>							
			MATERIAL <u>N/A</u>	LAD SD SAFETY DEVICE 100'							
			FINISH <u>N/A</u>	DESCRIPTION (40) FIELD 37							
			WELD <u>N/A</u>	DNG. SIZE (1) <u>B</u> PURC. L. T. (5) <u>66</u> CONTROL (1) <u>87</u> NATL. COST (5.4) <u>102</u> PL. CODE (1) <u>07</u> WEIGHT (7) <u>40</u>							
			TOLERANCE <u>N/A</u>	PART NO. <u>ABLD100</u>							
			valmont								

APPLICANT	 T-MOBILE NORTHEAST LLC 12050 BALTIMORE AVENUE BELTSVILLE, MD 20705 OFFICE: (240) 264-8600 FAX: (240) 264-8610	DPIE APPROVAL STAMP BLOCK	
ENGINEER	 NB+C ENGINEERING SERVICES, LLC. 6095 MARSHALEE DRIVE, SUITE 300 ELK RIDGE, MD 21075 (410) 712-7092	
SITE INFORMATION	7WAS088A WSSC-GREENBELT 211 RIDGE RD GREENBELT, MD 20770 PRINCE GEORGE'S COUNTY	
DESIGN RECORD	REVISIONS <table><tr><td></td><td></td><td></td><td></td></tr><tr><td></td><td></td><td></td><td></td></tr><tr><td></td><td></td><td></td><td></td></tr><tr><td></td><td></td><td></td><td></td></tr><tr><td></td><td></td><td></td><td></td></tr><tr><td></td><td></td><td></td><td></td></tr><tr><td></td><td></td><td></td><td></td></tr><tr><td></td><td></td><td></td><td></td></tr><tr><td></td><td></td><td></td><td></td></tr><tr><td></td><td></td><td></td><td></td></tr><tr><td>0</td><td>04/23/24</td><td>FINAL DRAWINGS</td><td>DSP</td></tr><tr><td>REV</td><td>DATE</td><td>DESCRIPTION</td><td>BY</td></tr></table>	0	04/23/24	FINAL DRAWINGS	DSP	REV	DATE	DESCRIPTION	BY
0	04/23/24	FINAL DRAWINGS	DSP	
REV	DATE	DESCRIPTION	BY	
PROFESSIONAL STAMP	 PROFESSIONAL CERTIFICATION: I HEREBY CERTIFY THAT THESE DOCUMENTS WERE PREPARED OR APPROVED BY ME, AND THAT I AM A DULY LICENSED PROFESSIONAL ENGINEER UNDER THE LAWS OF THE STATE OF MARYLAND. LICENSE NO. 55491, EXPIRATION DATE 01/08/2026	
ENGINEER	TRENT TRAVIS SNARR, P.E. MARYLAND PROFESSIONAL ENGINEER LICENSE #55491	
SHEET TITLE	TOWER DESIGN	
SHEET NUMBER	APPENDIX	

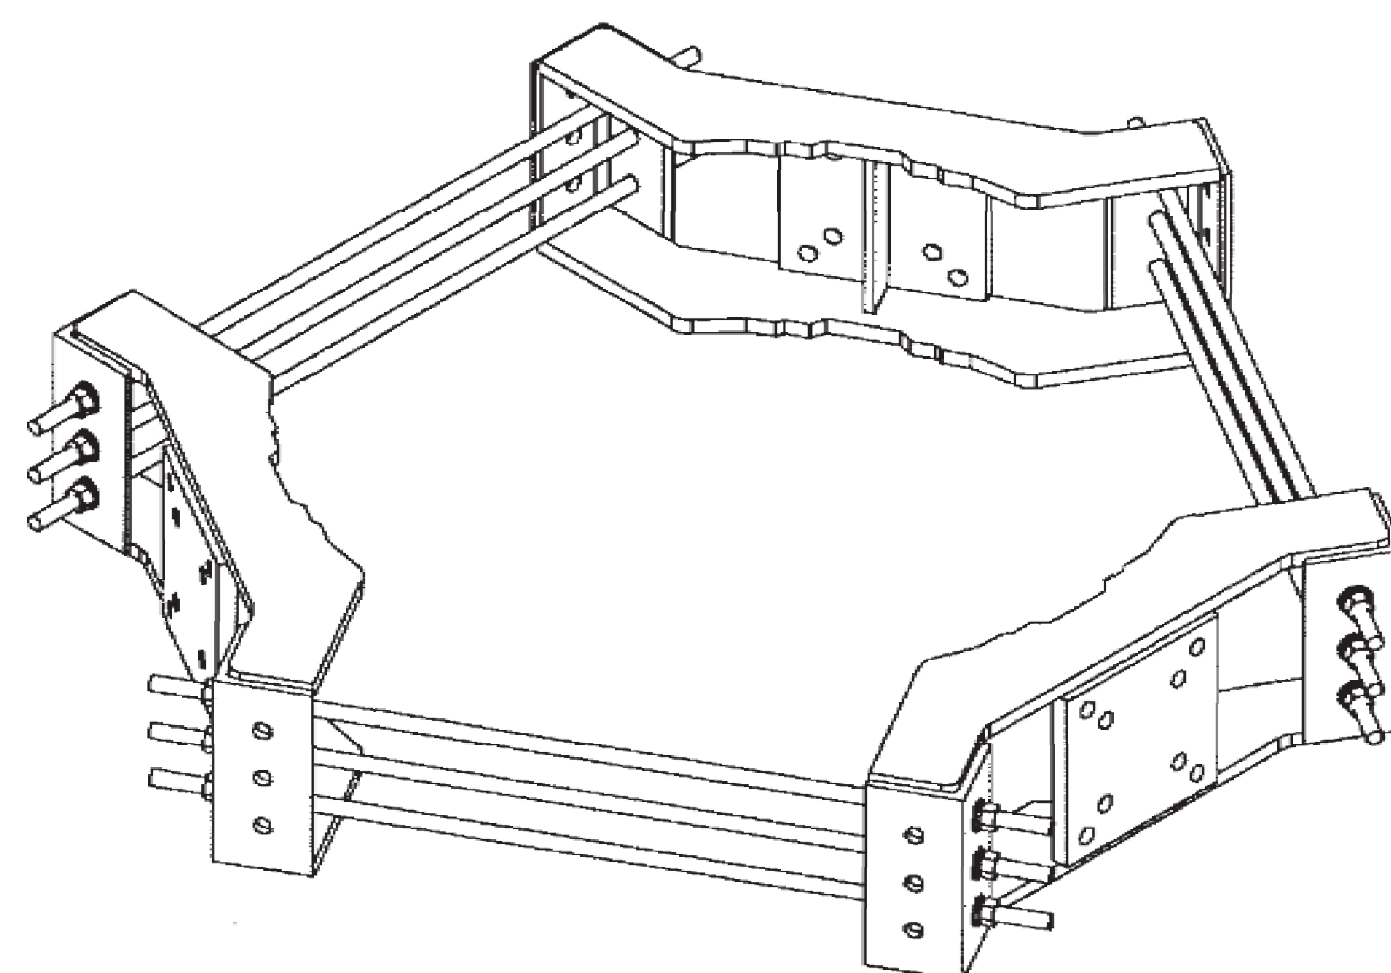

KIT INCLUDES:
BRACKET PLATES
HARDWARE

DUPLICATE DRAWING DISTRIBUTION				TECP_IRI-BRACKET_LWRM_F-1-----SITEPRO			
				DWG SIZE B		CLASS CODE (1) _____ CLASS NO. (3) _____	
				DRAWN JE9	ENGR	DATE 03/22/12	SCALE NONE
				P.A. CHK		SHOP CHK MLR5 04/12/12	
				OTHER SPECIFICATIONS F-1			
				MATERIAL	THICKNESS	WEIGHT 264#	
REV ID	DATE	REV BY	CHK BY	REVISION DESCRIPTION			
ORDER NO. STANDARD				CUSTOMER STANDARD		DESCRIPTION LWRM	
						DWG NO. BD20020	

5

APPENDIX

DPIE APPROVAL STAMP BLOCK

		T-Mobile T-MOBILE NORTHEAST LLC 12050 BALTIMORE AVENUE BELTSVILLE, MD 20705 OFFICE: (240) 264-8600 FAX: (240) 264-8610 NB+C NB+C ENGINEERING SERVICES, LLC. 6095 MARSHALEE DRIVE, SUITE 300 ELK RIDGE, MD 21075 (410) 712-7092 7WAS088A WSSC-GREENBELT 211 RIDGE RD GREENBELT, MD 20770 PRINCE GEORGE'S COUNTY REVISIONS <table><tr><td></td><td></td><td></td><td></td></tr><tr><td></td><td></td><td></td><td></td></tr><tr><td></td><td></td><td></td><td></td></tr><tr><td></td><td></td><td></td><td></td></tr><tr><td></td><td></td><td></td><td></td></tr><tr><td></td><td></td><td></td><td></td></tr><tr><td></td><td></td><td></td><td></td></tr><tr><td>0</td><td>04/23/24</td><td>FINAL DRAWINGS</td><td>DSP</td></tr><tr><td>REV</td><td>DATE</td><td>DESCRIPTION</td><td>BY</td></tr></table> PROFESSIONAL STAMP STATE OF MARYLAND 55491 PROFESSIONAL ENGINEER PROFESSIONAL CERTIFICATION: I HEREBY CERTIFY THAT THESE DOCUMENTS WERE PREPARED OR APPROVED BY ME, AND THAT I AM A DULY LICENSED PROFESSIONAL ENGINEER UNDER THE LAWS OF THE STATE OF MARYLAND, LICENSE NO. 55491, EXPIRATION DATE 01/08/2026 ENGINEER TRENT TRAVIS SNARR, P.E. MARYLAND PROFESSIONAL ENGINEER LICENSE #55491 SHEET TITLE TOWER DESIGN SHEET NUMBER APPENDIX																													0	04/23/24	FINAL DRAWINGS	DSP	REV	DATE	DESCRIPTION	BY	DPIE APPROVAL STAMP BLOCK
0	04/23/24	FINAL DRAWINGS	DSP																																				
REV	DATE	DESCRIPTION	BY																																				

63.00"

2.38"

2.07"

2" SCH. 40 PIPE

VENDOR:
SITE PRO 1
2045 WESTGATE DR, SUITE 110
CARROLLTON, TX 75006
1-888-809-5151

SITE PRO PART #P263

3.65# PER FT

DUPLICATE DRAWING DISTRIBUTION		TEC 2" SCH.40 PIPE-63" P263 F-1 SITEPRO					
		DWG SIZE A CLASS CODE (1) 4 CLASS NO. (3) 999					
		DRAWN DDB6	ENGR DATE 05/05/14 SCALE				
		P.A. CHK SHOP CHK AH12 5/06/14					
		OTHER SPECIFICATIONS F-1, M-1					
REV ID	DATE	REV BY	CHK BY	REVISION DESCRIPTION	MATERIAL S-109	THICKNESS AS NOTED	WEIGHT 19.2#
ORDER NO. STANDARD		CUSTOMER STANDARD		DESCRIPTION PIPE		DWG NO. AC15036	

valmont

210

24' PORTABLE MONOPOLE BASE FOR 30" MONOPOLE
PIROD KIT NUMBER: SS214982

NOTE

DETAILED INSTALLATION DRAWINGS WILL BE INCLUDED WITH KIT
BASE FLANGE ADAPTER (A) WILL NOT BE NEEDED FOR THIS APPLICATION

VALMONT STRUCTURES
PIROD
1545 PIDCO DR.
PLYMOUTH, IA
1-877-467-4763

DUPLICATE DRAWING DISTRIBUTION					TECP_24FT_PORTABLE_30IN_MP_BASE_PIROD_				
					DWG SIZE A CLASS CODE (1) CLASS NO. (3)				
					DRAWN	ENGR	DATE	SCALE	
					ER1		01/21/16	N/A	
					P.A. CHK		SHOP CHK		
					EGS2 01/21/16				
					OTHER SPECIFICATIONS				
REV ID	DATE	REV BY	CHK BY	REVISION DESCRIPTION	MATERIAL	THICKNESS	WEIGHT		
							12,204#		
ORDER NO. STANDARD		CUSTOMER STANDARD			DESCRIPTION 24' PORTABLE MONOPOLE BASE				DWG NO. AC15609

APPLICANT

T-Mobile
T-MOBILE NORTHEAST LLC
12050 BALTIMORE AVENUE
BELTSVILLE, MD 20705
OFFICE: (240) 264-8600
FAX: (240) 264-8610

ENGINEER



NB+C

NB+C ENGINEERING SERVICES, LLC.

6095 MARSHALEE DRIVE, SUITE 300
ELK RIDGE, MD 21075
(410) 712-7092

SITE INFORMATION


7WAS088A
WSSC-GREENBELT
211 RIDGE RD
GREENBELT, MD 20770
PRINCE GEORGE'S COUNTY

DESIGN RECORD

REVISIONS

0	04/23/24	FINAL DRAWINGS	DSP
REV	DATE	DESCRIPTION	BY

PROFESSIONAL STAMP

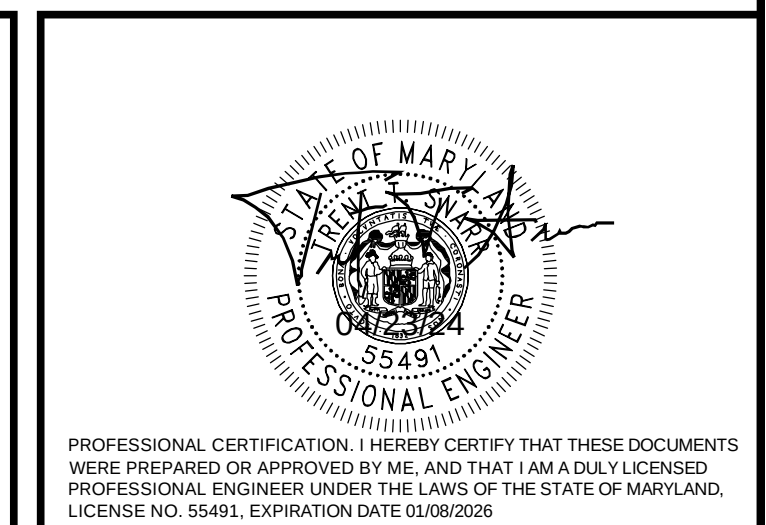

ENGINEER

TRENT TRAVIS SNARR, P.E.
MARYLAND PROFESSIONAL ENGINEER
LICENSE #55491

SHEET

TOWER DESIGN

SHEET
NUMBER

APPENDIX

DPIE APPROVAL STAMP BLOCK

		T-Mobile T-MOBILE NORTHEAST LLC 12050 BALTIMORE AVENUE BELTSVILLE, MD 20705 OFFICE: (240) 264-8600 FAX: (240) 264-8610		DPIE APPROVAL STAMP BLOCK	
		NB+C NB+C ENGINEERING SERVICES, LLC. 6095 MARSHALEE DRIVE, SUITE 300 ELK RIDGE, MD 21075 (410) 712-7092	
		7WAS088A WSSC-GREENBELT 211 RIDGE RD GREENBELT, MD 20770 PRINCE GEORGE'S COUNTY	
		REVISIONS <table><tr><td></td><td></td><td></td><td></td></tr><tr><td></td><td></td><td></td><td></td></tr><tr><td></td><td></td><td></td><td></td></tr><tr><td></td><td></td><td></td><td></td></tr><tr><td></td><td></td><td></td><td></td></tr><tr><td></td><td></td><td></td><td></td></tr><tr><td></td><td></td><td></td><td></td></tr><tr><td></td><td></td><td></td><td></td></tr><tr><td></td><td></td><td></td><td></td></tr><tr><td>0</td><td>04/23/24</td><td>FINAL DRAWINGS</td><td>DSP</td></tr><tr><td>REV</td><td>DATE</td><td>DESCRIPTION</td><td>BY</td></tr></table>																																						0	04/23/24	FINAL DRAWINGS	DSP	REV	DATE	DESCRIPTION	BY		
0	04/23/24	FINAL DRAWINGS	DSP	
REV	DATE	DESCRIPTION	BY	
		PROFESSIONAL CERTIFICATION: I HEREBY CERTIFY THAT THESE DOCUMENTS WERE PREPARED OR APPROVED BY ME, AND THAT I AM A DULY LICENSED PROFESSIONAL ENGINEER UNDER THE LAWS OF THE STATE OF MARYLAND. LICENSE NO. 55491, EXPIRATION DATE 01/08/2026	
		TRENT TRAVIS SNARR, P.E. MARYLAND PROFESSIONAL ENGINEER LICENSE #55491	
		TOWER DESIGN	
		APPENDIX	


3,600# CONCRETE WEIGHT FOR PORTABLE MP BASE

PIROD PART NUMBER: SS184340

VALMONT STRUCTURES
PIROD
1545 PIDCO DR.
PLYMOUTH, IA
1-877-467-4763

DUPLICATE DRAWING DISTRIBUTION		TECP_WEIGHT_FOR_PORTABLE_MP_BASE_PIROD__	
		DWG SIZE A CLASS CODE (1) CLASS NO. (3)	
		DRAWN ER1	ENGR ER1
		DATE 01/21/16	
		SCALE N/A	
		P.A. CHK EGS2 01/21/16	
		SHOP CHK EGS2 01/21/16	
		OTHER SPECIFICATIONS	
		valmont	
REV ID	DATE	REV BY	CHK BY
REVISION DESCRIPTION			
ORDER NO. STANDARD	CUSTOMER STANDARD		DESCRIPTION WEIGHT FOR PORTABLE MP BASE
			DWG NO. AC15610


Printed: 11/18/2013 20:14

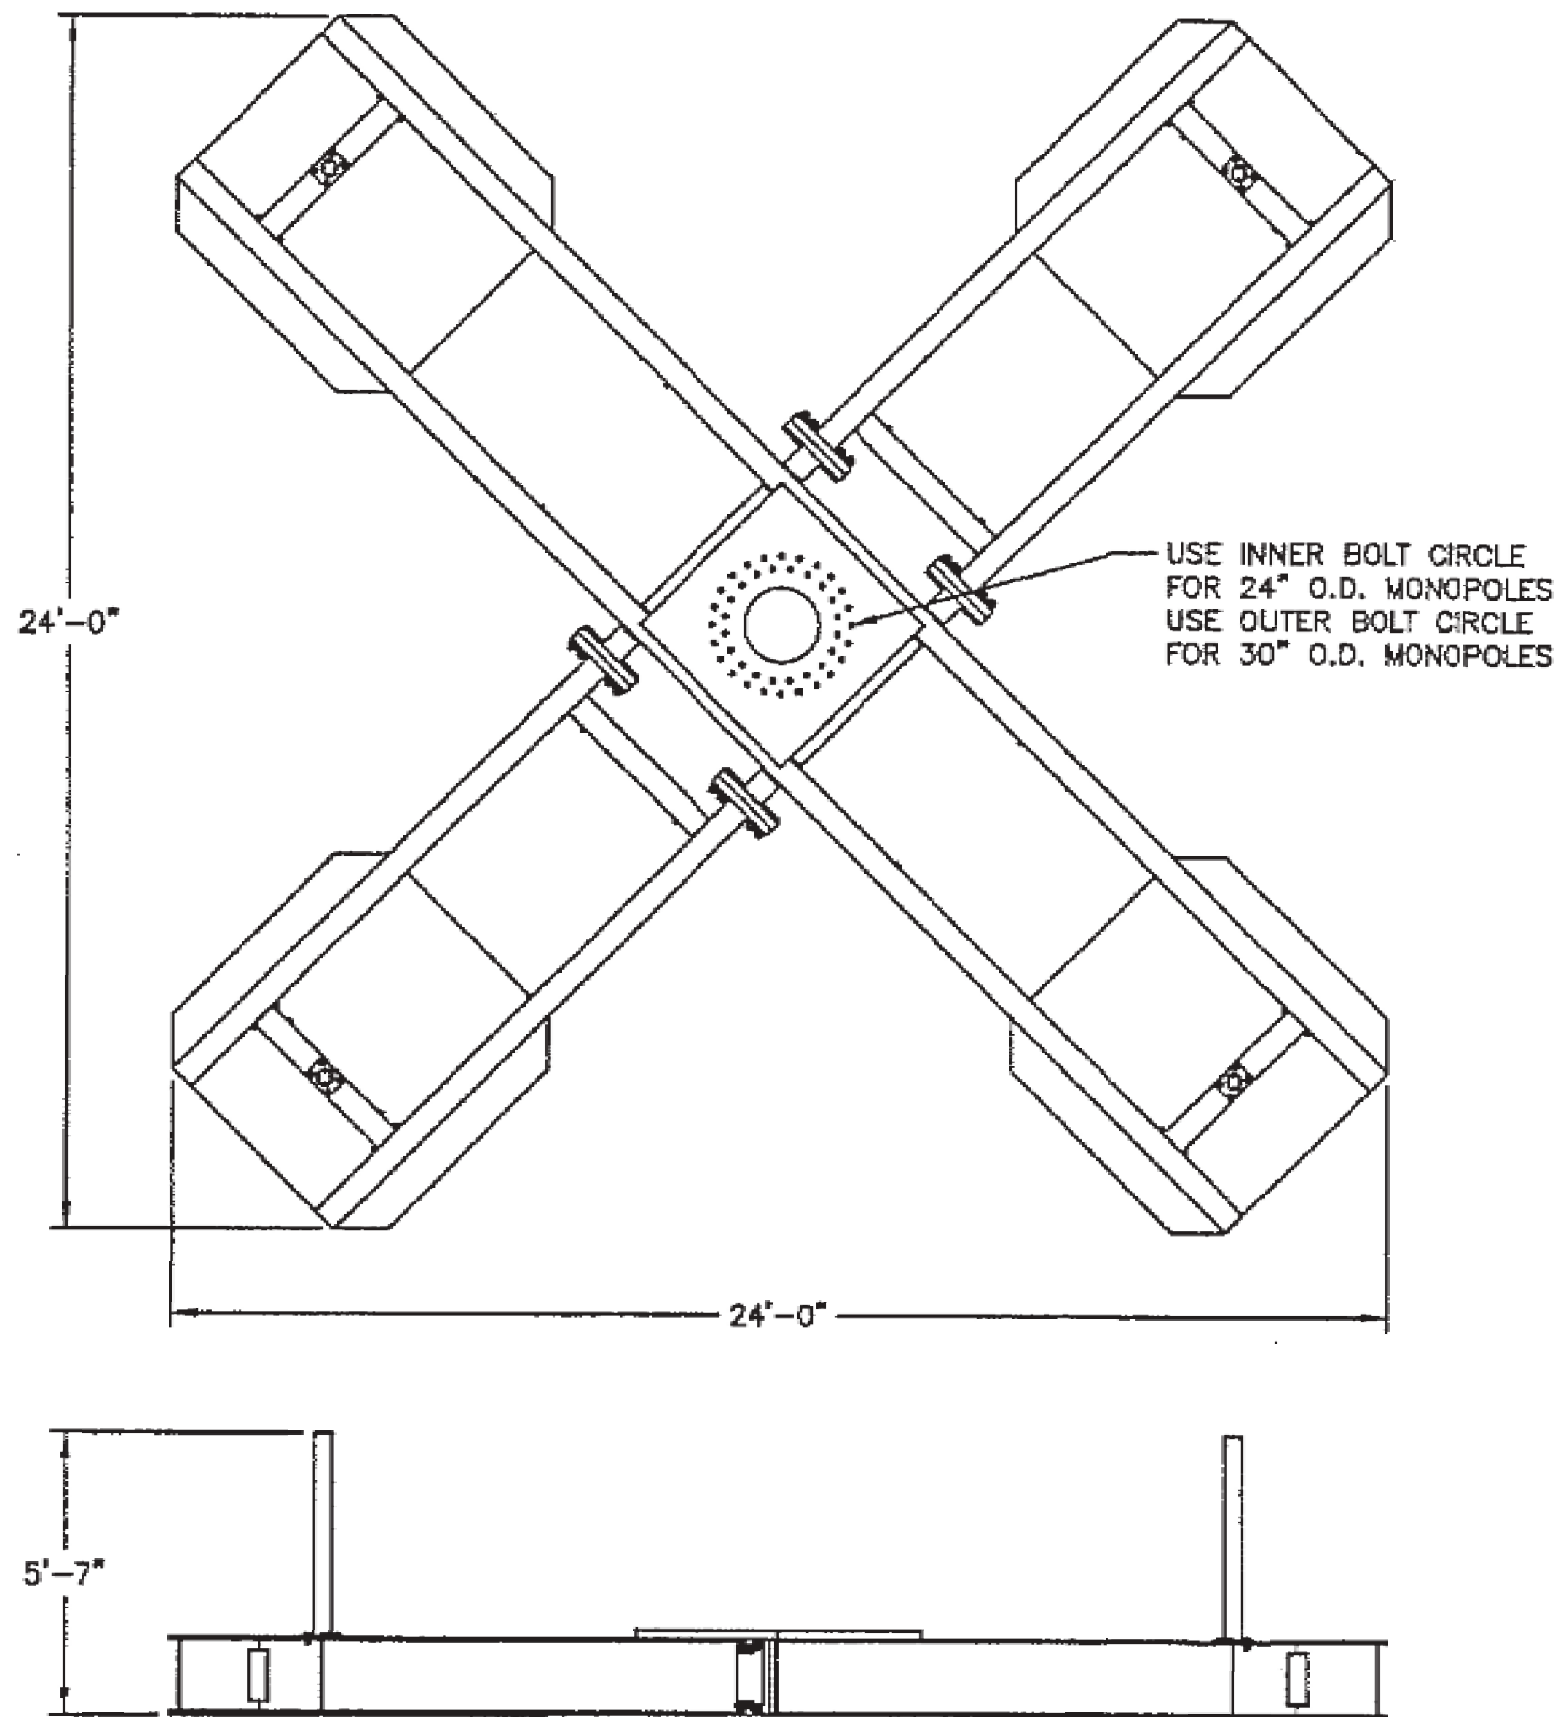

ITEM	QTY	PART NO.	PART DESCRIPTION	LENGTH	UNIT WT.	NET WT.
1	1	214927	CENTER SUPPORT SECTION	354"	6745.44#	6745.44#
2	2	214926	SIDE SUPPORT SECTION	141"	2464.79#	4929.58#
3	4	214928	WEIGHT GUIDE POST	48 1/2"	44.99#	179.96#
4	48	311301	1 1/4" (A325) HEX BOLT (MECH)	6"	2.70#	129.60#
5	16	311156	3/4" (A325) HEX BOLT (MECH)	2 1/4"	0.42#	6.72#
6	48	312283	1 1/4" LOCK WASHER		0.15#	7.20#
7	16	312153	3/4" LOCK WASHER		0.03#	0.48#
8	48	154418	1 1/4" HEX NUT (MECH)		0.73#	35.04#
9	16	154416	3/4" HEX NUT (MECH)		0.17#	2.72#
10	1	A	BASE FLANGE ADAPTER PLATE		VARIES	
11	B	311248	1" (A-687) GALVANIZED STUD	10"	1.89#	
12	C	312222	1" FLAT WASHER (F436)		0.14#	
13	D	312223	1" LOCK WASHER (HDC)		0.08#	
14	C	312504	1" HEX NUT (HDC)		0.43#	

NOTE: SEE PAGE 2 FOR ASSEMBLY PART NUMBERS

CONCRETE WEIGHTS (P/N 184340) 3,600# EACH
USE P/N 184051 FOR OVERSEAS SHIPPING
SOLD SEPARATELY - QUANTITIES AS REQ'D
MAXIMUM 6 HIGH PER CORNER
6 WEIGHTS MAX. MOMENT = 748 KIP-FT
5 WEIGHTS MAX. MOMENT = 665 KIP-FT
4 WEIGHTS MAX. MOMENT = 572 KIP-FT
3 WEIGHTS MAX. MOMENT = 471 KIP-FT
2 WEIGHTS MAX. MOMENT = 372 KIP-FT
1 WEIGHT MAX. MOMENT = 280 KIP-FT

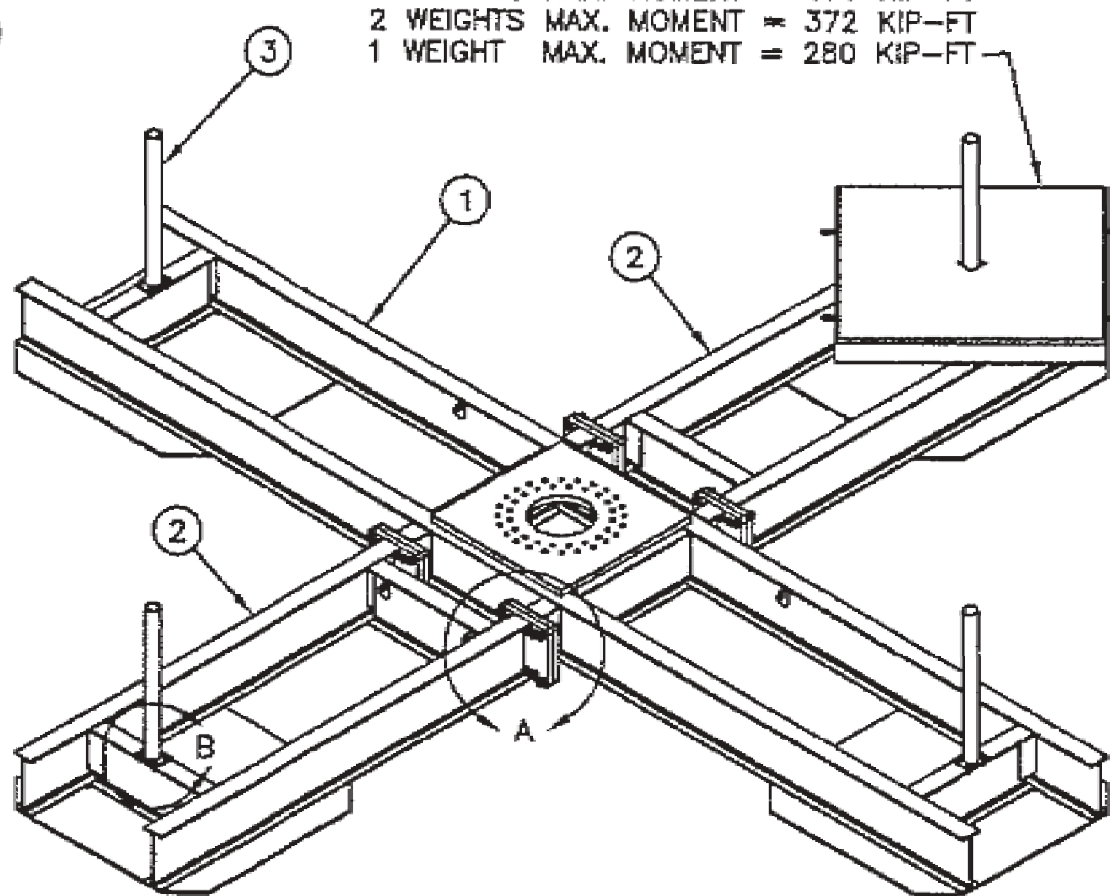

				PROPRIETARY NOTE: THE DATA AND TECHNIQUES CONTAINED IN THIS DRAWING ARE PROPRIETARY INFORMATION OF VALMONT INDUSTRIES AND CONSIDERED A TRADE SECRET. ANY USE OR DISCLOSURE WITHOUT THE CONSENT OF VALMONT INDUSTRIES IS STRICTLY PROHIBITED.				DESCRIPTION 24' PORTABLE MONOPOLE BASE ASSEMBLIES FOR 24" AND 30" MONOPOLES				 1-877-487-4763 Plymouth, IN 1-888-880-9191 Salem, OR STRUCTURES				
ØB REPLACED 1" LOCKNUTS WITH LOCK WASHERS				444B	JDE	03/17/2009	TOLERANCE NOTE: TOLERANCES ON DIMENSIONS UNLESS OTHERWISE NOTED ARE (PLUS OR MINUS) MACHINING 0.030" AND STRUCTURAL 0.060". BENDS ARE (+ OR -) 1/2 DEGREE.				DR BY SAN 11/14/2007		CPD NO. 4217	DRAWING USAGE CUSTOMER	PART NO. SEE TABLE	1 OF 2
ØA ADDED PAGE 2				4217	SAN	01/14/2008	ENG. APPROVAL TBC 03/18/2009		CHECKED BY MVC 03/18/2009		DWG. NO. 214938					
REV. DESCRIPTION OF REVISIONS				CPD	BY	DATE										

TOLERANCE NOTE:
TOLERANCES ON DIMENSIONS UNLESS OTHERWISE NOTED ARE
(PLUS OR MINUS) MACHINING 0.030" AND STRUCTURAL 0.060".
BENDS ARE (+ OR -) 1/2 DEGREE.


T-Mobile
T-MOBILE NORTHEAST LLC
12050 BALTIMORE AVENUE
BELTSVILLE, MD 20705
OFFICE: (240) 264-8600
FAX: (240) 264-8610

NB+C
NB+C ENGINEERING SERVICES, LLC.
6095 MARSHALEE DRIVE, SUITE 300
ELK RIDGE, MD 21075
(410) 712-7092

7WAS088A
WSSC-GREENBELT
211 RIDGE RD
GREENBELT, MD 20770
PRINCE GEORGE'S COUNTY

REVISIONS

REV	DATE	DESCRIPTION	BY
0	04/23/24	FINAL DRAWINGS	DSP

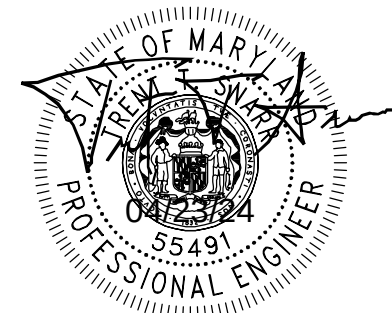

PROFESSIONAL CERTIFICATION: I HEREBY CERTIFY THAT THESE DOCUMENTS
WERE PREPARED OR APPROVED BY ME, AND THAT I AM A DULY LICENSED
PROFESSIONAL ENGINEER UNDER THE LAWS OF THE STATE OF MARYLAND.
LICENSE NO. 55491, EXPIRATION DATE 01/08/2026


TRENT TRAVIS SNARR, P.E.
MARYLAND PROFESSIONAL ENGINEER
LICENSE #55491

TOWER DESIGN

APPENDIX

DPIE APPROVAL STAMP BLOCK

Printed: 11/18/2013 20:14

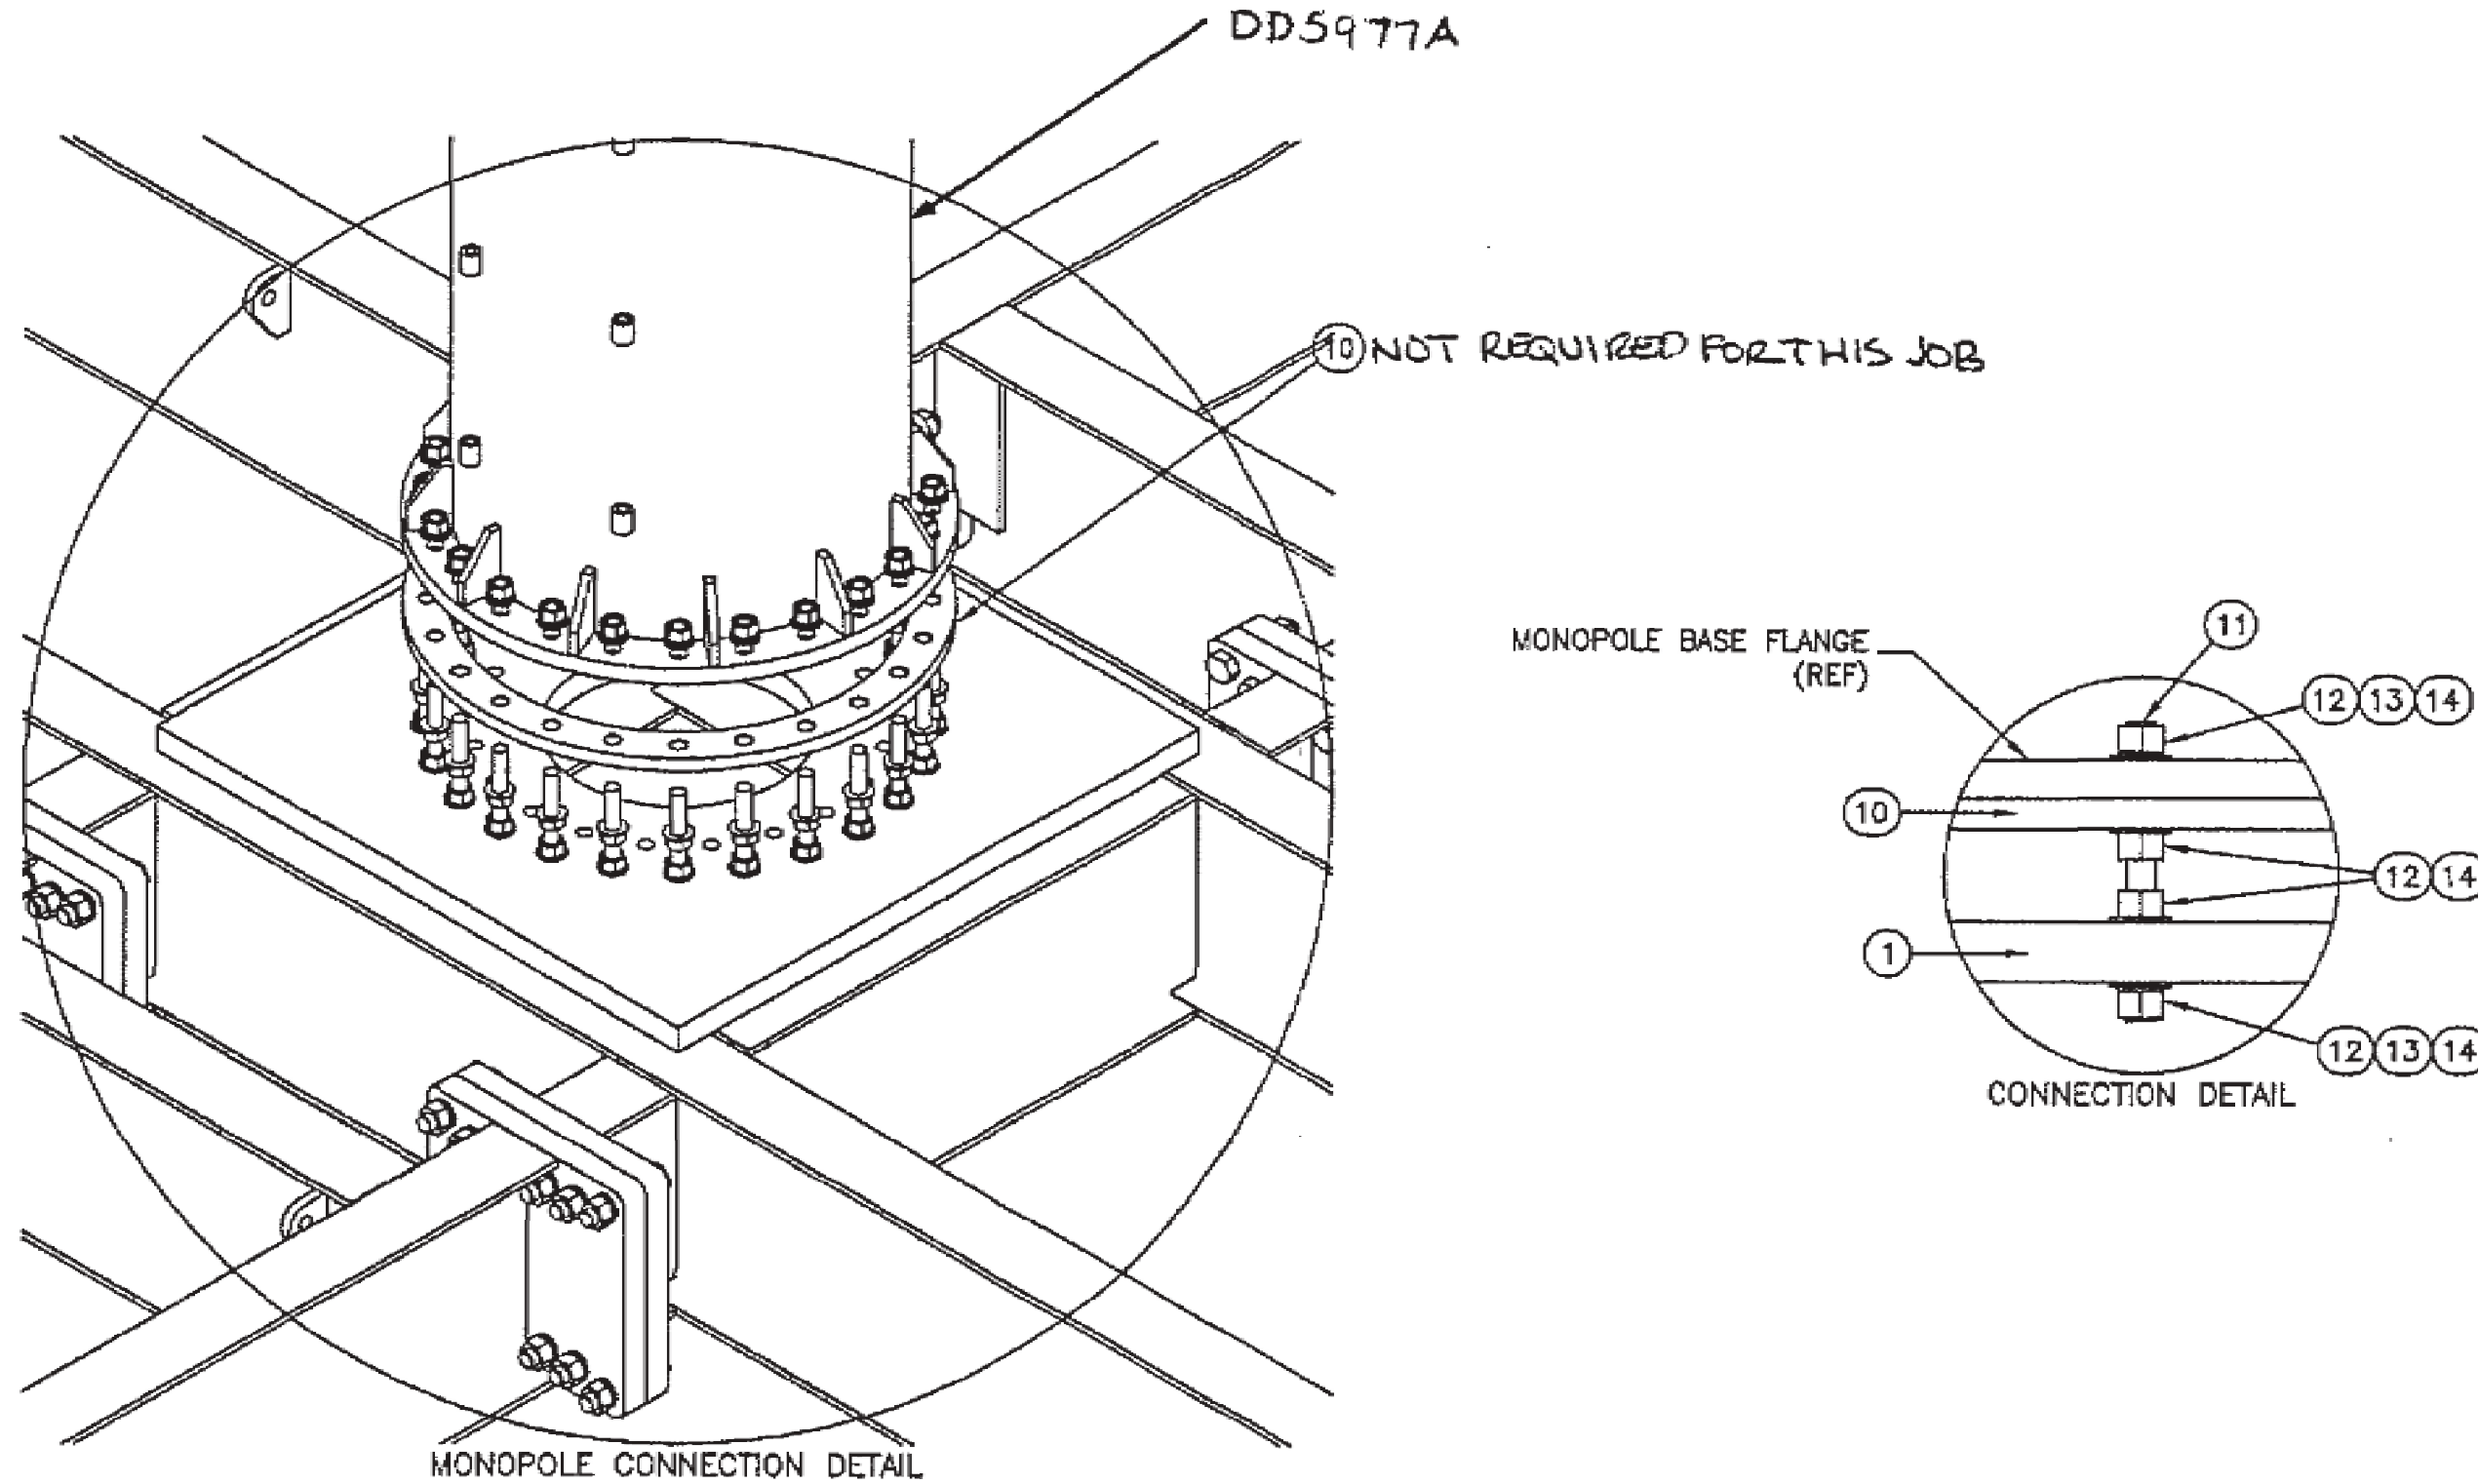

PART NO.	PART DESCRIPTION	A (P/N)	B (QTY)	C (QTY)	D (QTY)	NET WT.
214938	PORTABLE BASE (24" MONOPOLE)	118485	20	80	40	12,175#
214982	PORTABLE BASE (30" MONOPOLE)	118486	24	96	48	12,204#

PROPRIETARY NOTE:
THE DATA AND TECHNIQUES CONTAINED IN THIS DRAWING ARE
PROPRIETARY INFORMATION OF VALMONT INDUSTRIES AND
CONSIDERED A TRADE SECRET. ANY USE OR DISCLOSURE
WITHOUT THE CONSENT OF VALMONT INDUSTRIES IS STRICTLY
PROHIBITED.

DESCRIPTION	QUANTITY	UNIT PRICE	TOTAL PRICE
24' PORTABLE MONOPOLE BASE ASSEMBLIES FOR 24" AND 30" MONOPOLES	1	100.00	100.00



0B	REPLACED 1" LOCKNUTS WITH LOCK WASHERS	4448	JDE	03/17/2001
0A	ADDED PAGE 2	4217	SAN	01/14/2001
REV.	DESCRIPTION OF REVISIONS	CPD	BY	DATE

TOLERANCE NOTE:
TOLERANCES ON DIMENSIONS UNLESS OTHERWISE NOTED ARE
(PLUS OR MINUS) MACHINING 0.030" AND STRUCTURAL 0.060
BENDS ARE (+ OR -) 1/2 DEGREE.

DR BY SAN 11/14/2007	CPD NO. 4217	DRAWING USAGE CUSTOMER
ENG. APPROVAL TBC 03/18/2009		CHECKED BY MVC 03/18/2009

PART NO.	SEE TABLE
DWG. NO.	214938

2 OF 2

2000

APPLICANT

ENGINEER

SITE INFORMATION

DESIGN RECORD

PROFESSIONAL STAMP

ENGINEER

TITLE SHEET

SHEET
MULTIMATERIAL

T-Mobile
T-MOBILE NORTHEAST LLC
12050 BALTIMORE AVENUE
BELTSVILLE, MD 20705
OFFICE: (240) 264-8600
FAX: (240) 264-8610



NB+C


NB+C ENGINEERING SERVICES, LLC.

6095 MARSHALEE DRIVE, SUITE 300
ELKRIDGE, MD 21075
(410) 712-7092

7WAS088A
WSSC-GREENBELT
211 RIDGE RD
GREENBELT, MD 20770
PRINCE GEORGE'S COUNTY

REVISIONS

0	04/23/24	FINAL DRAWINGS	DSP
REV	DATE	DESCRIPTION	BY

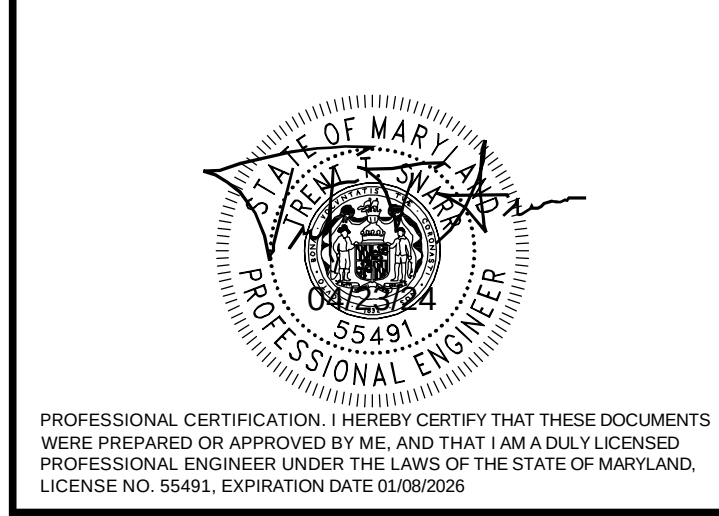

TRENT TRAVIS SNARR, P.E.
MARYLAND PROFESSIONAL ENGINEER
LICENSE #55491

TOWER DESIGN

APPENDIX

DPIE APPROVAL STAMP BLOCK



Greenbelt Advisory Planning Board
Wednesday, May 1, 2024
6:30 pm

Greenbelt Community Center
Room 114

APPROVED MEETING MINUTES
Minutes prepared by Jaime Fearer

- I. The meeting was called to order at 6:33 pm.

<u>Members</u>	<u>Present</u>	<u>Absent</u>
Keith Chernikoff	X	
James Drake	X	
Ben Friedman, Chair	X	
Isabelle Gournay, Vice Chair		X
Matthew Inzeo		X
Maria Silvia Miller		X
Syed Shamim	X	

BOARD MEMBERS PRESENT: Ben Friedman, Keith Chernikoff, James Drake, Syed Shamim

STAFF PRESENT: Jaime Fearer, Terri Hruby

COUNCIL LIASION AND/OR COUNCILMEMBERS PRESENT: Danielle McKinney

ALSO PRESENT: Alex Bull (T-Mobile), Mark Hanyok, J Davis, Crystal Jones, David Jones

- II. Agenda: Approved as presented.
- III. Minutes of March 20, 2024: Approved as presented.
- IV. Council Liaison Updates: Upcoming work session on the WSSC rehabilitation project on 5/20. Would like an update on the LOL Child Care center Special Exception application to share with a current childcare provider serving Franklin Park through "Space for All" (see Staff Updates below). Interested in having Beltway Plaza in a future work session.

- V. Discussion: Permit application to install 110' temporary T-Mobile tower at 211 Ridge Road (WSSC/water tank property) – Alex Bull, T-Mobile/NB+C representative
- T-Mobile will need to install a temporary monopole in order to maintain coverage during the WSSC rehabilitation project, for an anticipated 18-24 months
 - Ms. Bull presented the cell signal coverage map to illustrate the need for the temporary monopole installation
 - Ms. Hruby notes that NB+C/T-Mobile has made some changes to the original plans presented at the Council Work Session on April 3, 2024
 - A portion of the monopole's footprint will be in the City's right-of-way
 - Ms. Bull: Total time for construction is anticipated to be one week. Tree trimming will take place before the crane arrives to place the monopole. Anticipate about two days for the crane, and at that time the signal will be disrupted. No construction vehicles will park on the roadways (Ridge and Lastner), and they will use the current road/path to access the water tower.
 - Mr. and Mrs. Jones expressed their concerns with trespassing on their property. Ms. Hruby will connect them to Inspector Cabrera, who will be leading inspection for the City during the WSSC rehabilitation project. Ms. Bull added that NB+C has explained the right-of-way to the general contractor and the crane company.
 - The tower is ballast-mounted and will not need an underground foundation; the footers will penetrate the ground by one foot.
 - Ground restoration will include seed and mulch after the monopole is removed.
 - The City will perform a before and after inspection, including on the surrounding trees.
 - Mr. Chernikoff asked if the monopole can withstand hurricane winds. Ms. Bull responded that the tower is rated to withstand high winds.
 - Mr. Jones: Can the City put up signage to restrict public access? Ms. Hruby: The City will work with T-Mobile on signage and send a message to the Lakeside North apartments to share with their residents.
 - Mr. Drake: Commented that it is good that this is a surface to surface mount rather than digging into the ground and disturbing the existing tree roots
 - Ms. Bull: Currently anticipating an August start date for the WSSC rehabilitation project
 - Ms. Davis: Asked about whether the City will be able to collect revenue on the lease for the antenna; Ms. Hruby stated that the City will be renegotiating the terms with WSSC.
 - Mr. Chernikoff: Motion to concur with the plans as presented; seconded by Mr. Drake; passes 4-0 with 3 absent.
- VI. Staff Updates:
- LOL Childcare Special Exception Application will be at the County Zoning Hearing Examiner on May 22, 2024, at 9:30 am
 - Beltway Plaza: No update
 - Royal Farms: Plans to open in July
 - 7010 Greenbelt Road: Applied for right-of-way permit; likely preparing permit drawings
 - Woodland out-lot adjacent to Motiva: No update

- 22-acre parcel adjacent to Greenbelt Station: A resolution to purchase is on Council's upcoming agenda
- Luminis Doctor's Hospital: Will be coming to Council to kick off the communication about their development/groundbreaking
- Staff is working on the Safe Streets and Roads for All (US DOT) grant for a Vision Zero Action Plan/Comprehensive Safety Action Plan, supplemental health equity analysis, and related quick-build demonstration projects
- Staff is working on a Kim Lamphier Bikeways Network Program (MDOT) grant application for 90% design for the Hanover Parkway Bikeway
- Armory: Still in process
- FBI: Monthly staff-level meetings coordinated by MDOT
- Bureau of Engraving and Printing: Supplemental Environmental Assessment released April 30, 2024; 60-day review period with comments due June 2, 2024; public meeting/open house scheduled for May 12, 2024 at 6:00 pm
- WMATA Trail: Currently on hold due to FBI planning
- GPI Traffic Studies: Will have GPI schedule to present to APB in the near future

VII. New Business:

- J Davis submitted an application Council interviewed her for APB, though there are no current vacancies.

VIII. The meeting adjourned at 7:45 pm.

Example Image of Temporary Monopole



City Council Agenda Item Report

Meeting Date: June 3, 2024

Submitted by: Shaniya Lashley-Mullen

Submitting Department: Administration

Item Type: OTHER BUSINESS

Agenda Section: OTHER BUSINESS - 60 minutes (9:15 - 10:15 p.m.)

Subject:

Resignation from Advisory Board/Committee

Suggested Action:

Reference: Email - C. Jackson - 05.16.2024

Letter - P. Higgins - 05.23.2024

Chiquita Jackson has submitted her resignation from the Community Relations Advisory Board (CRAB).

The Chair of the Public Safety Advisory Committee (PSAC) sent a letter to the Council regarding a member who has not attended meetings in several months and has not responded to any correspondence.

Approval of this item on the consent agenda will indicate the Council's intent to accept Ms. Jackson's resignation and to remove Mr. Ottina with regret.

Attachments:

City Council Agenda Item Report

Meeting Date: June 3, 2024

Submitted by: Shaniya Lashley-Mullen

Submitting Department: Administration

Item Type: OTHER BUSINESS

Agenda Section: OTHER BUSINESS - 60 minutes (9:15 - 10:15 p.m.)

Subject:

Reappointment to Advisory Board/Committee

Suggested Action:

Reference: Reappointment Survey

Robert Trumbule has expressed his willingness to continue serving on the Advisory Committee on Trees (ACT), and Rhema Bjorkland has also expressed her willingness to continue serving on the Greenbelt Advisory Committee on Environmental Sustainability (Green ACES).

Approving this item on the consent agenda will indicate the Council's intention to reappoint Mr. Trumbule and Ms. Bjorkland to a new term.

Attachments: